
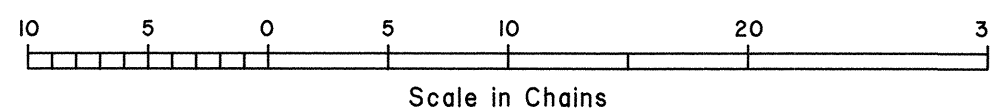
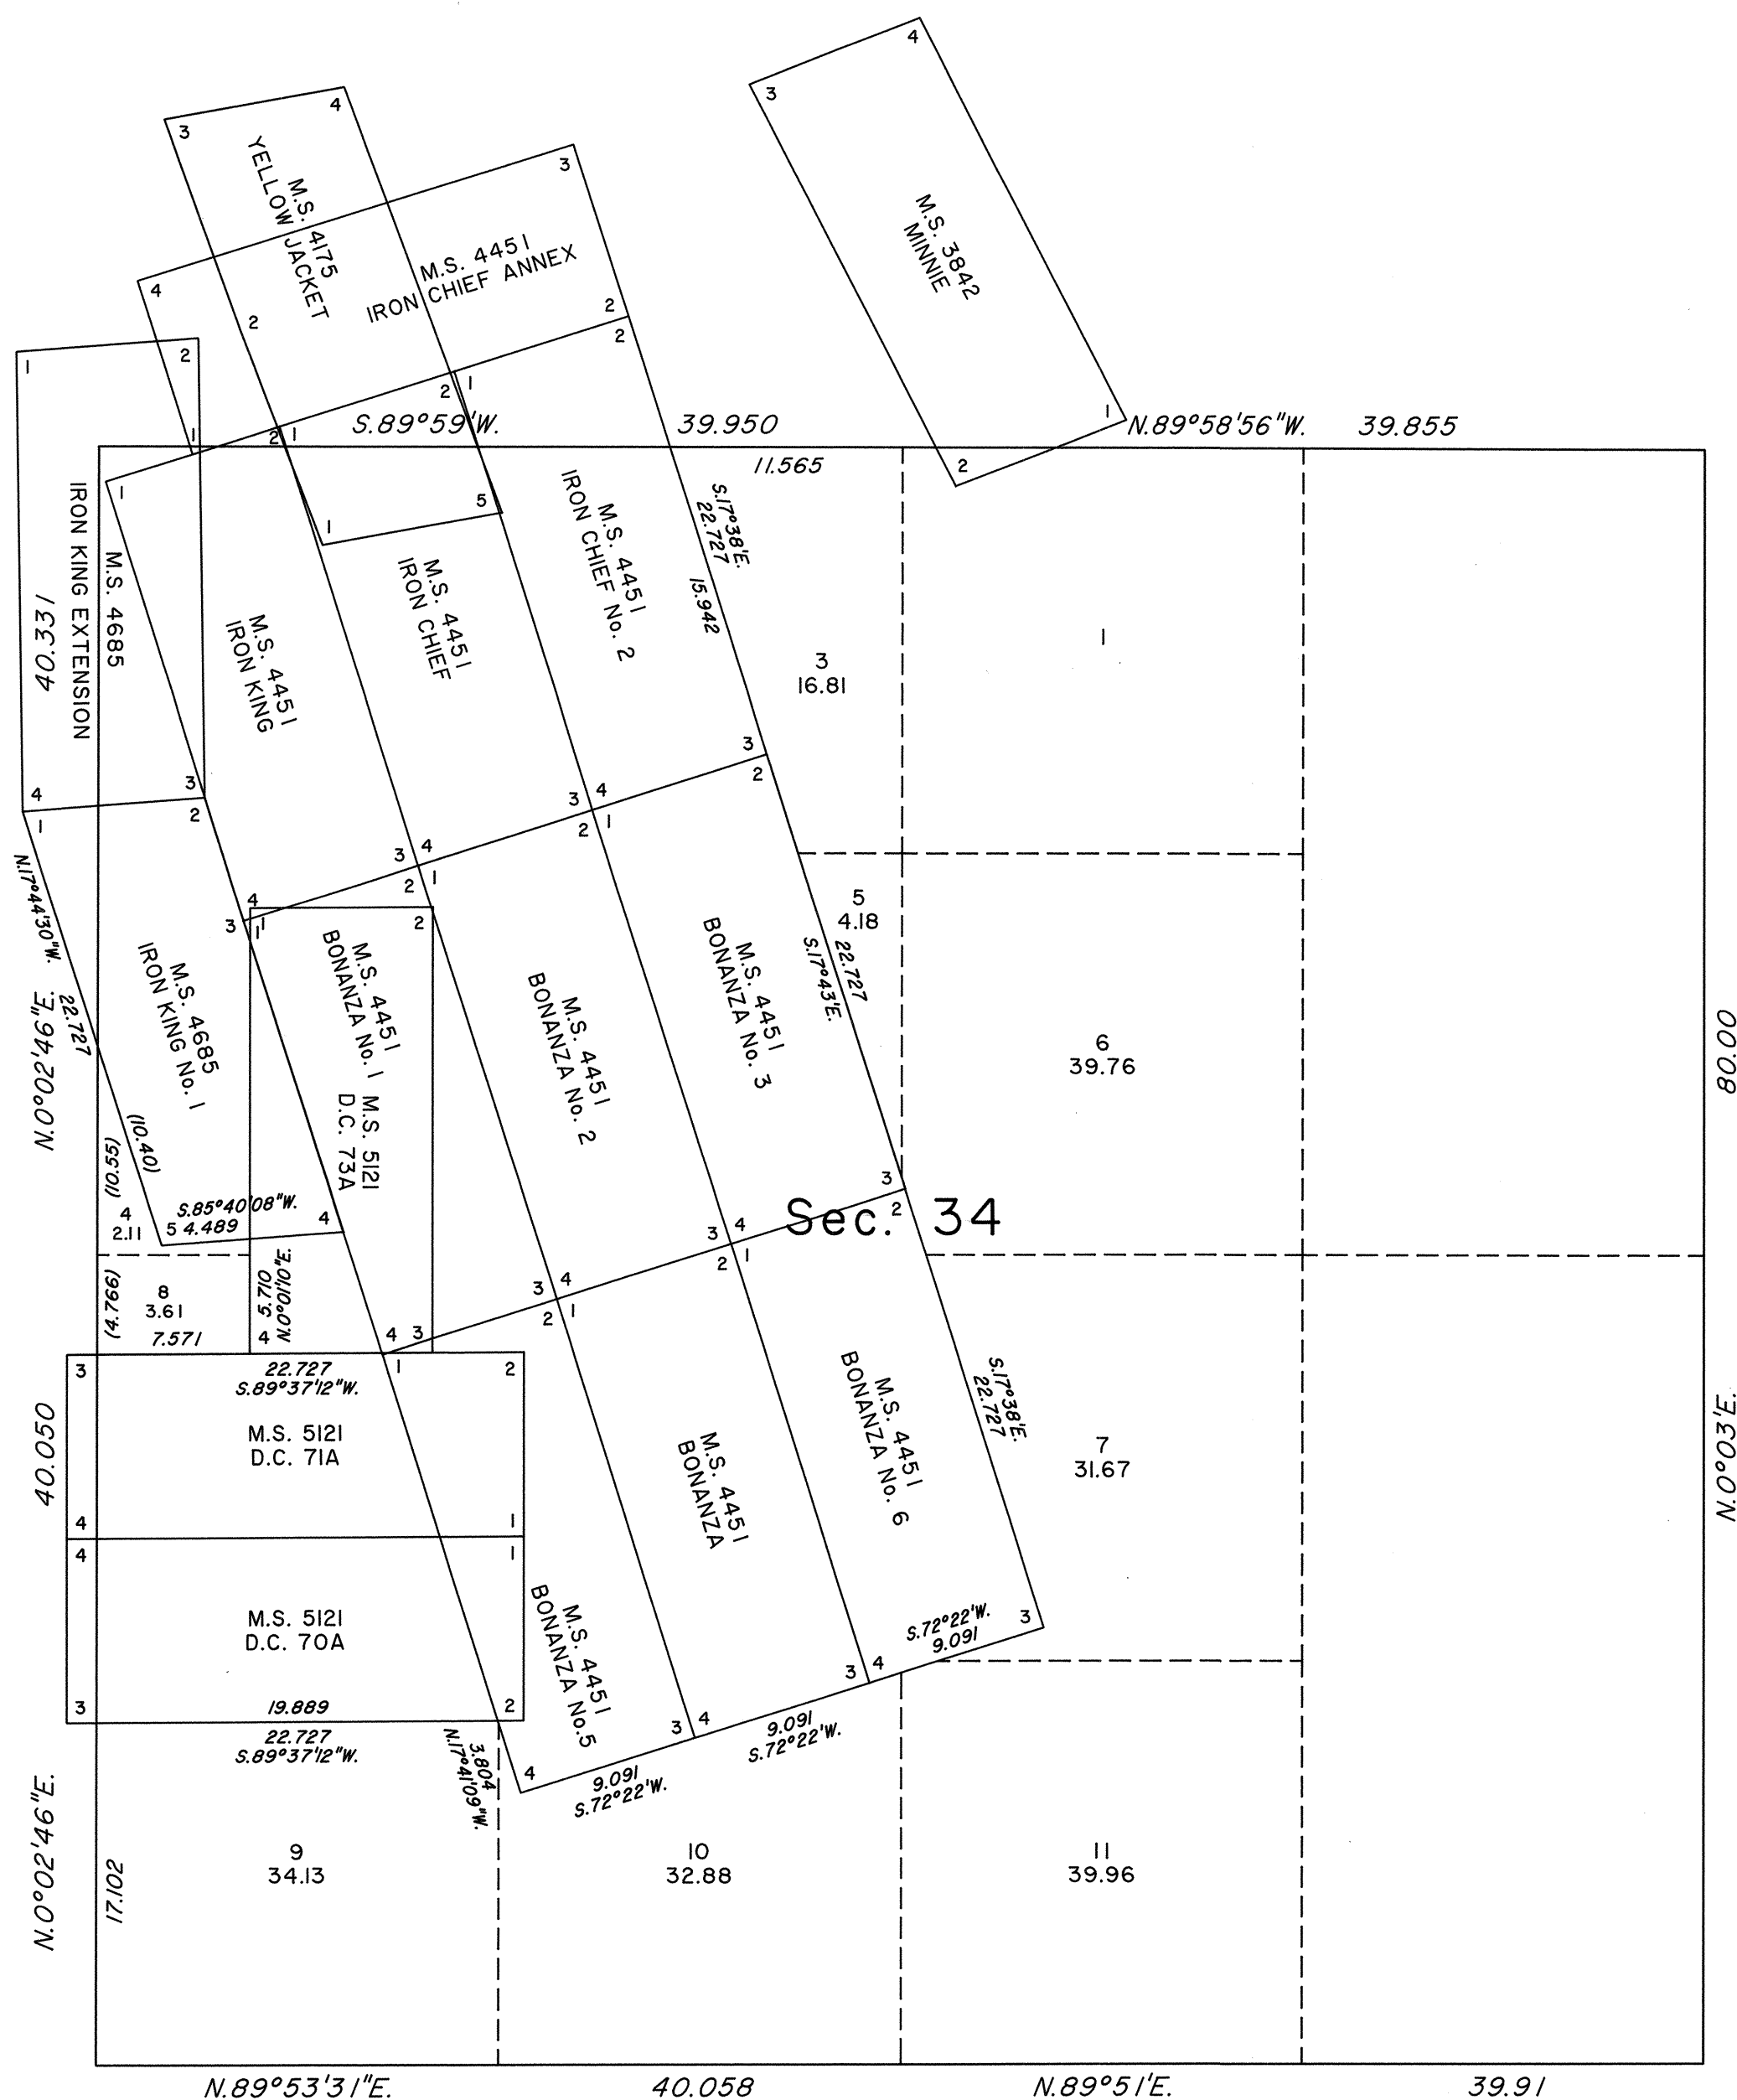


ORIGINAL

OFFICIALLY FILED
NEVADA STATE OFFICE
at 10:00 AM on March 4, 1999

TOWNSHIP 31 NORTH, RANGE 43 EAST, OF THE MOUNT DIABLO MERIDIAN, NEVADA

SUPPLEMENTAL PLAT OF SECTION 34

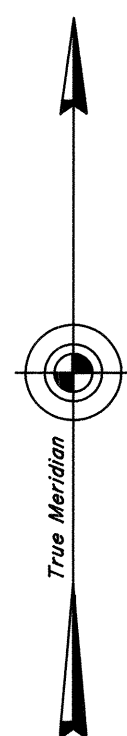

This plat, showing amended lottings created by the segregation of Mineral Survey Nos. 4451 and 4685, and the D.C. 70A lode, the D.C. 71A lode, and the D.C. 73A lode of Mineral Survey No. 5121 in sec. 34, T.31N., R.43E., Mount Diablo Meridian, Nevada, is based upon the plats approved September 21, 1893 and June 7, 1916, the supplemental plat of section 27 accepted October 4, 1985, the supplemental plat of SE 1/4 section 27 accepted May 2, 1986, and the mineral survey records.

UNITED STATES DEPARTMENT OF THE INTERIOR
BUREAU OF LAND MANAGEMENT

Reno, Nevada March 2, 1999

This plat, showing amended lottings, is based upon the official records, and having been correctly prepared in accordance with the regulations of this Bureau, is hereby accepted.

For the Director

David J. Clark

Chief Cadastral Surveyor, Nevada

T.31N., R.43E., M.D.M.