


Township N^o 31 North

Range N^o 45 East

Mount Diablo Meridian

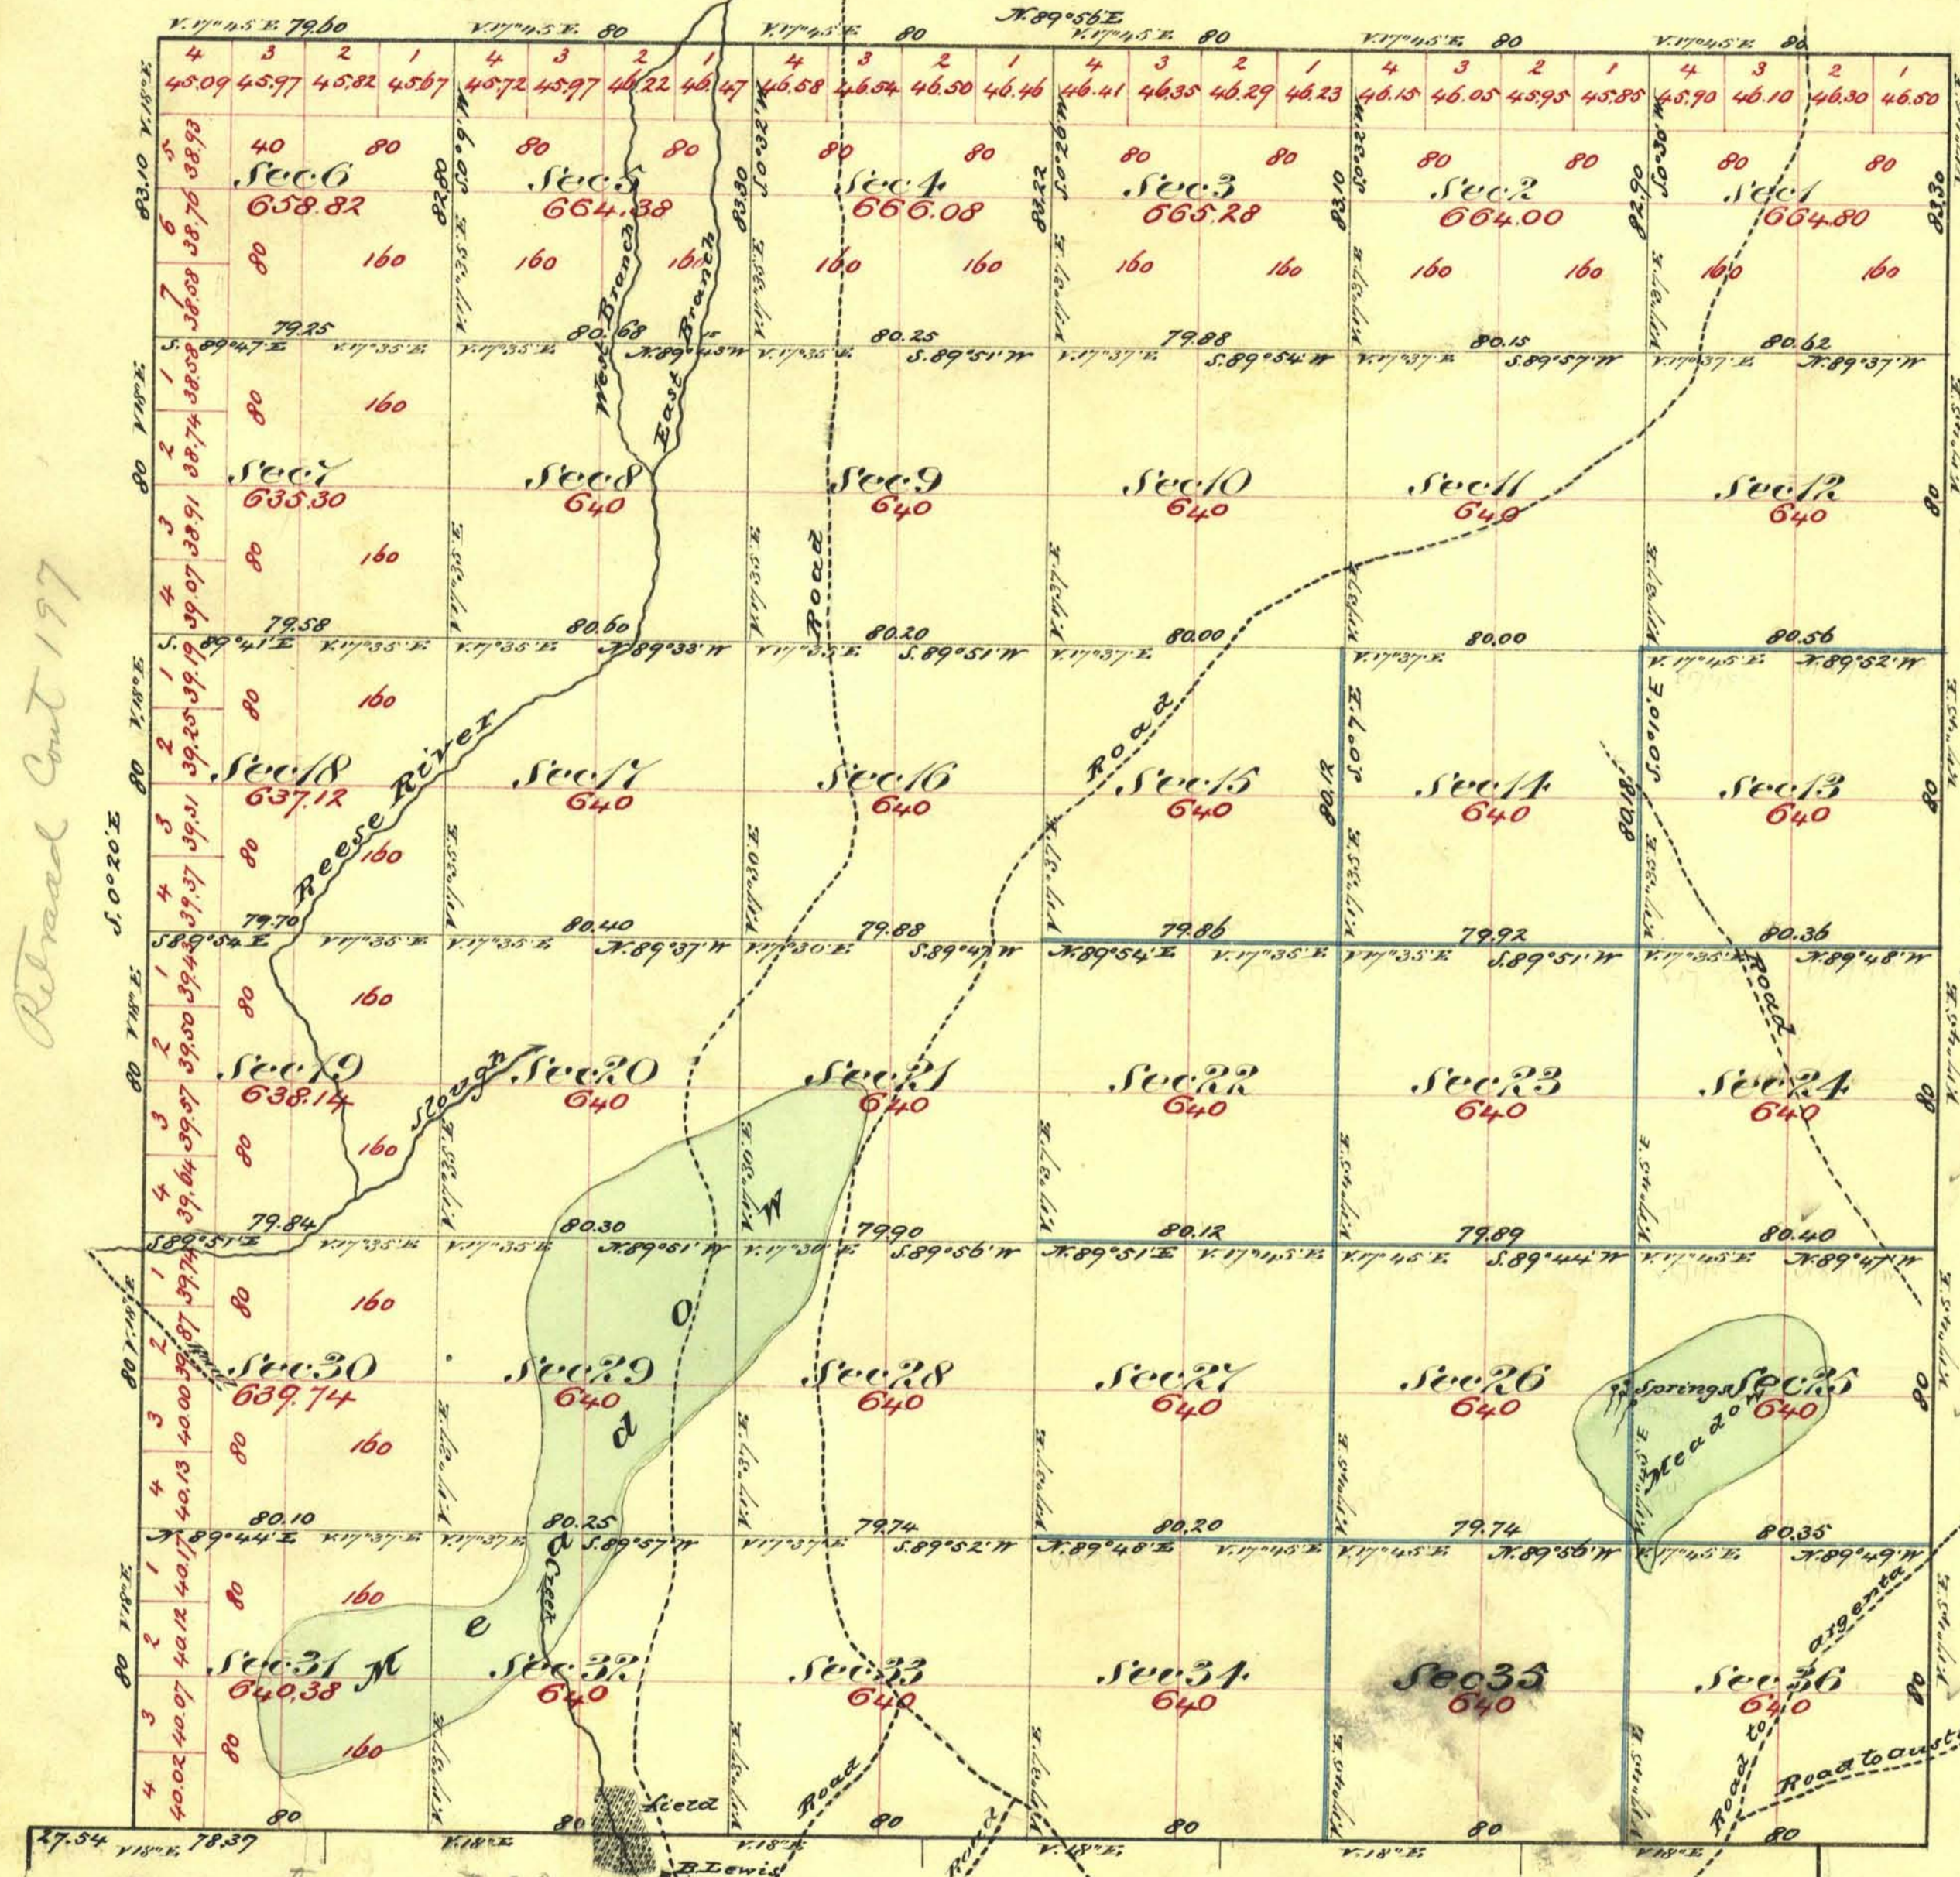

Aggregate Area of Public Land 23,174.04 Acres

Commenced Nov 17th 1872
Completed " 12th "

For emendations see T 30

Surveys Designated	By Whom Surveyed	Date of Contract	Acres of Survey	When Surveyed	No. Cor.
North Boundary of Township	A. J. Hatch & J. H. Eaton	January 30 th 1869	5 79 60	1869	23
West of Township Lines	" " " "	July 14 th 1869	18 06 40	"	27
Subdivision Lines	" " " "	" " "	42 16 54	"	1
" " (Blue)	A. J. Hatch, J. H. Eaton, J. C. Samples	August 31 st 1872	18 01 70	Nov 1872	51

The above map of Township N31 North Range N45 East Mount Diablo Meridian is strictly conformable to the field notes of the surveys thereof on file in the office, which have been examined and approved.
U. S. Surveyor General's Office
Virginia City, Nevada
December 21st 1872

E. S. Davis

T 31 N, R 45 E U. S. Surveyor General Nevada
V.D.