


ORIGINAL

OFFICIALLY FILED
NEVADA STATE OFFICE
at 10:00 A.M. on December 17, 1992

TOWNSHIP 31 NORTH, RANGE 47 EAST, OF THE MOUNT DIABLO MERIDIAN, NEVADA
SUPPLEMENTAL PLAT OF SECTION 2

Sec. 34

Sec. 35

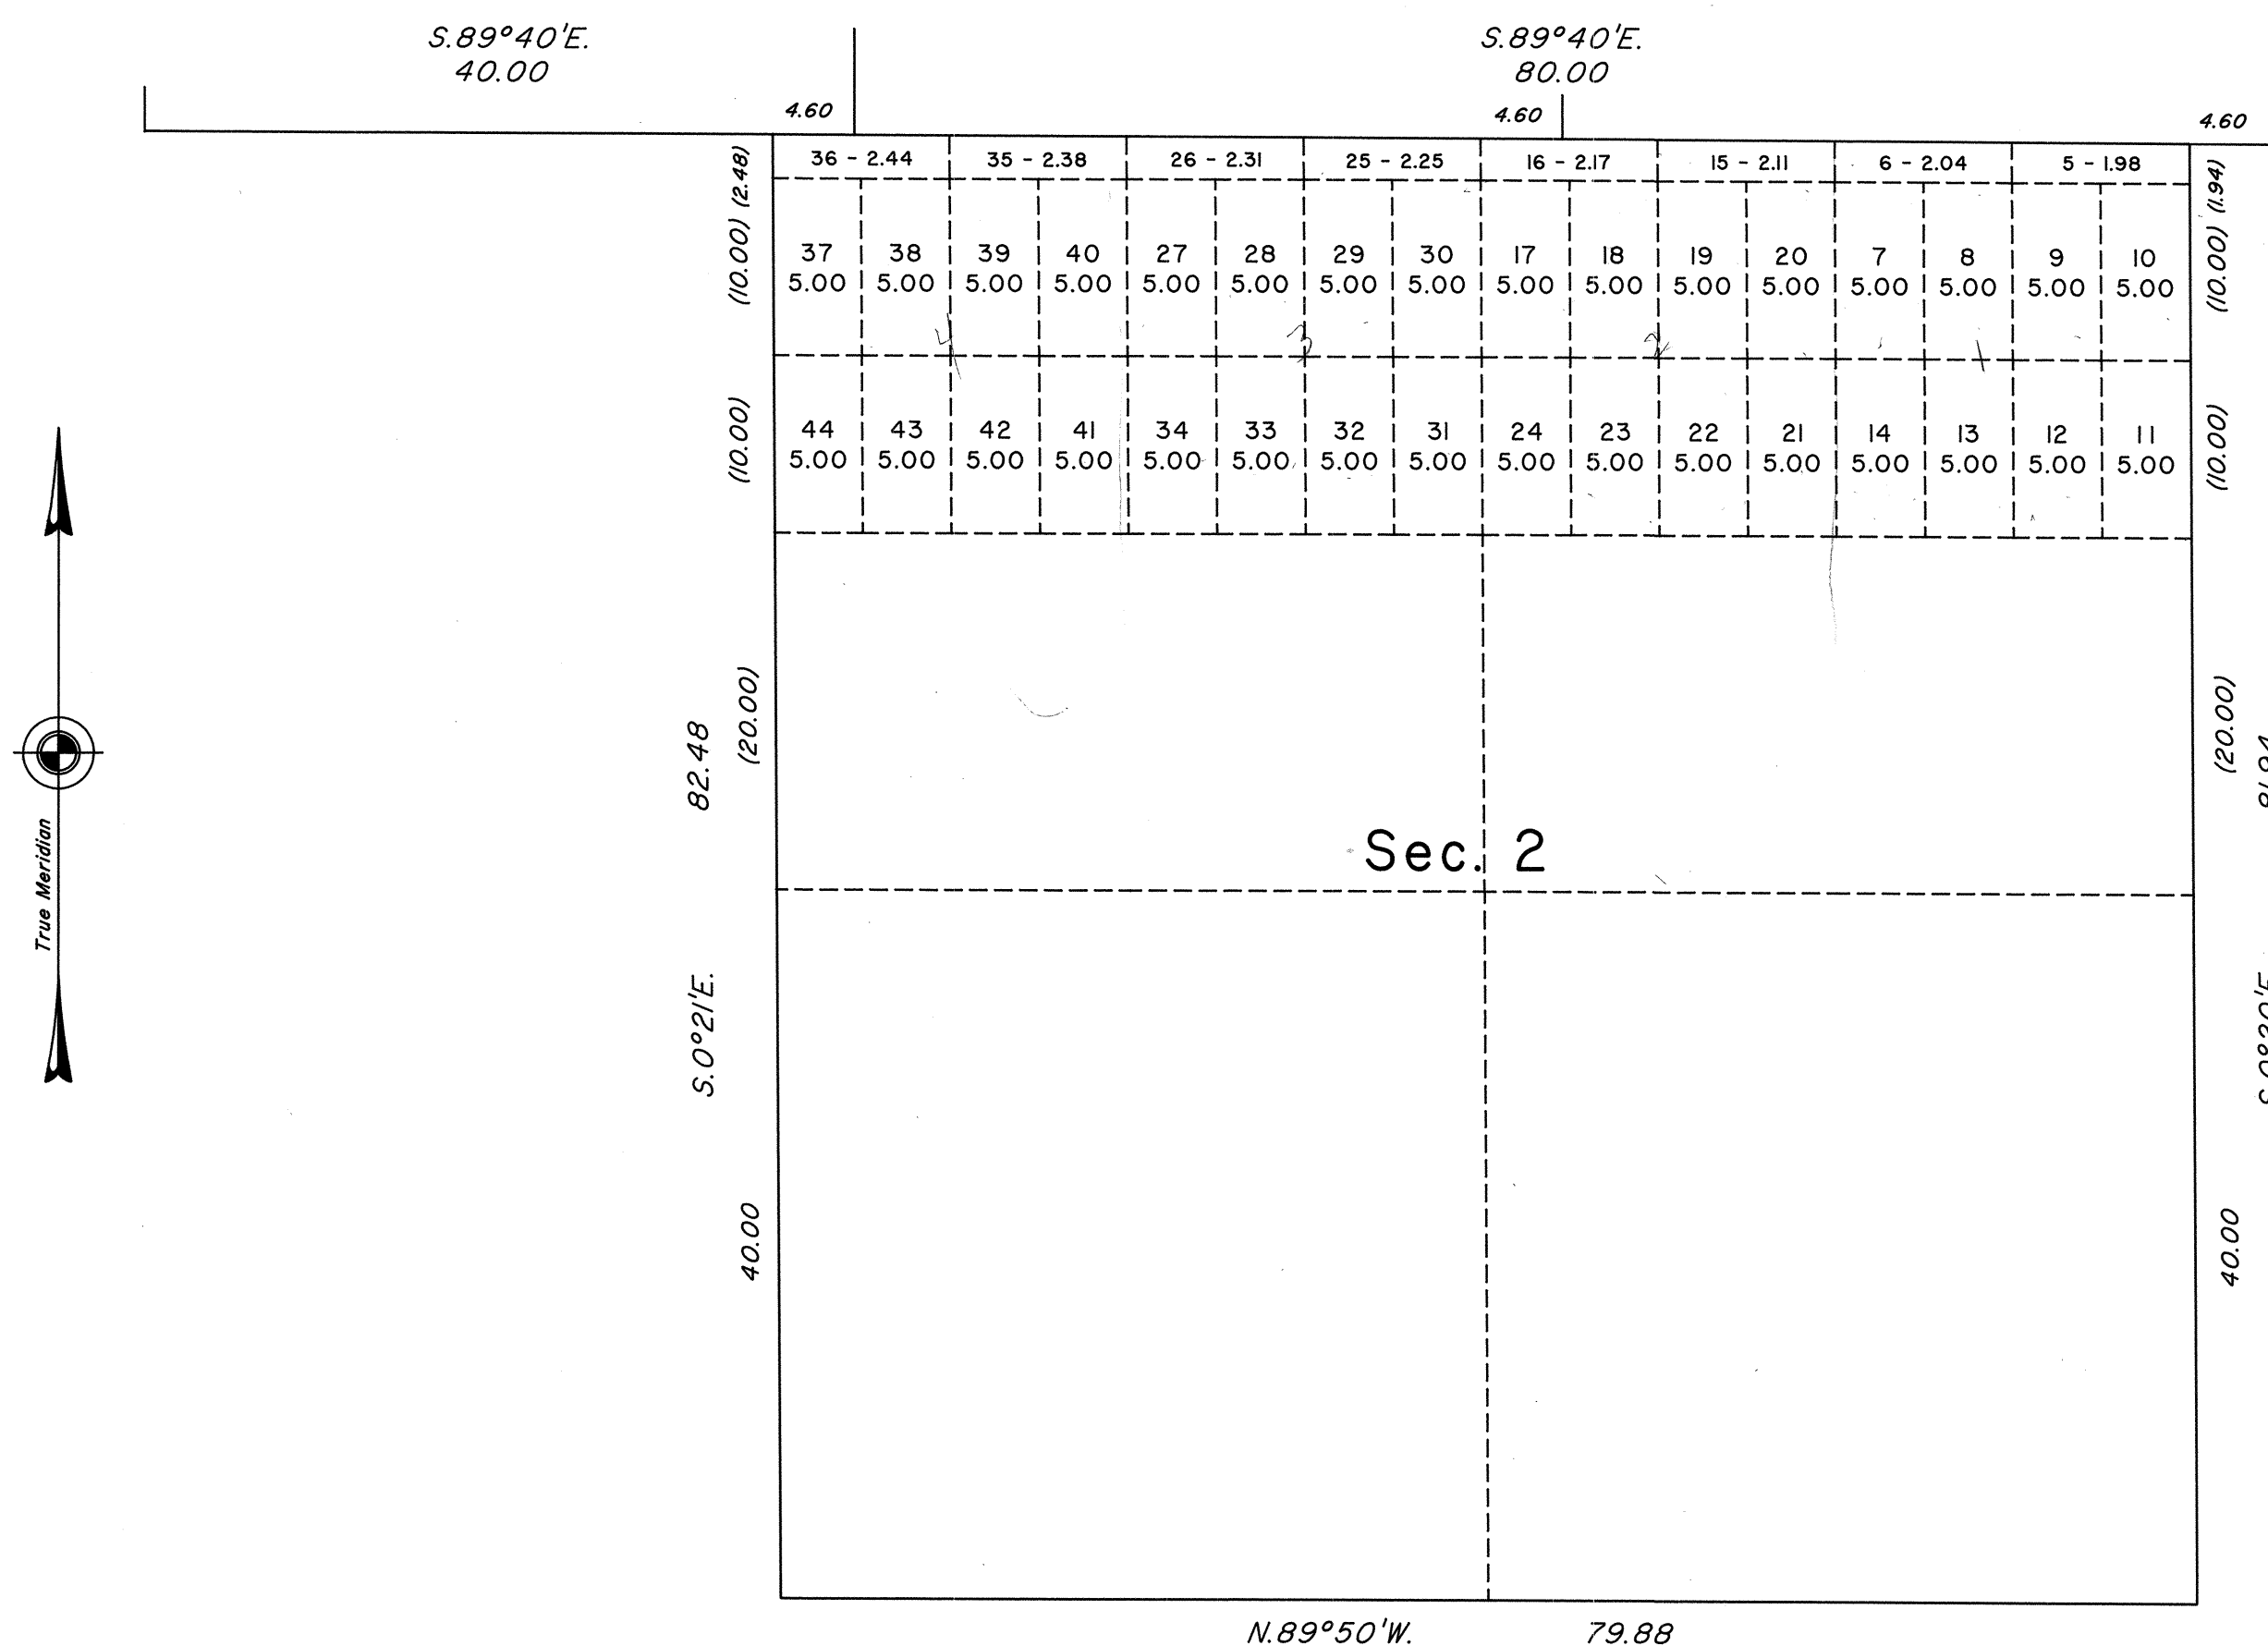

This plat represents amended lottings of original lots 1, 2, 3 and 4 of sec. 2, T. 31 N., R. 47 E., Mount Diablo Meridian, Nevada, and is based upon the plat approved February 11, 1905.

UNITED STATES DEPARTMENT OF THE INTERIOR
BUREAU OF LAND MANAGEMENT


Reno, Nevada December 15, 1992

This plat, showing amended lottings, is based upon the official records, and having been correctly prepared in accordance with the regulations of this Bureau, is hereby accepted.

For the Director

John S. Parrish

Chief Cadastral Surveyor, Nevada

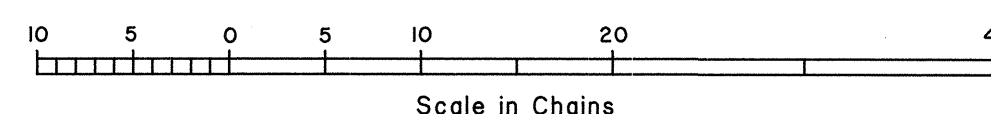

G.M.J.

DRB

T.31N., R.47E., M.D.M.