


Township N<sup>o</sup> 31 North Range N<sup>o</sup> 49 East Mount Diablo Meridian

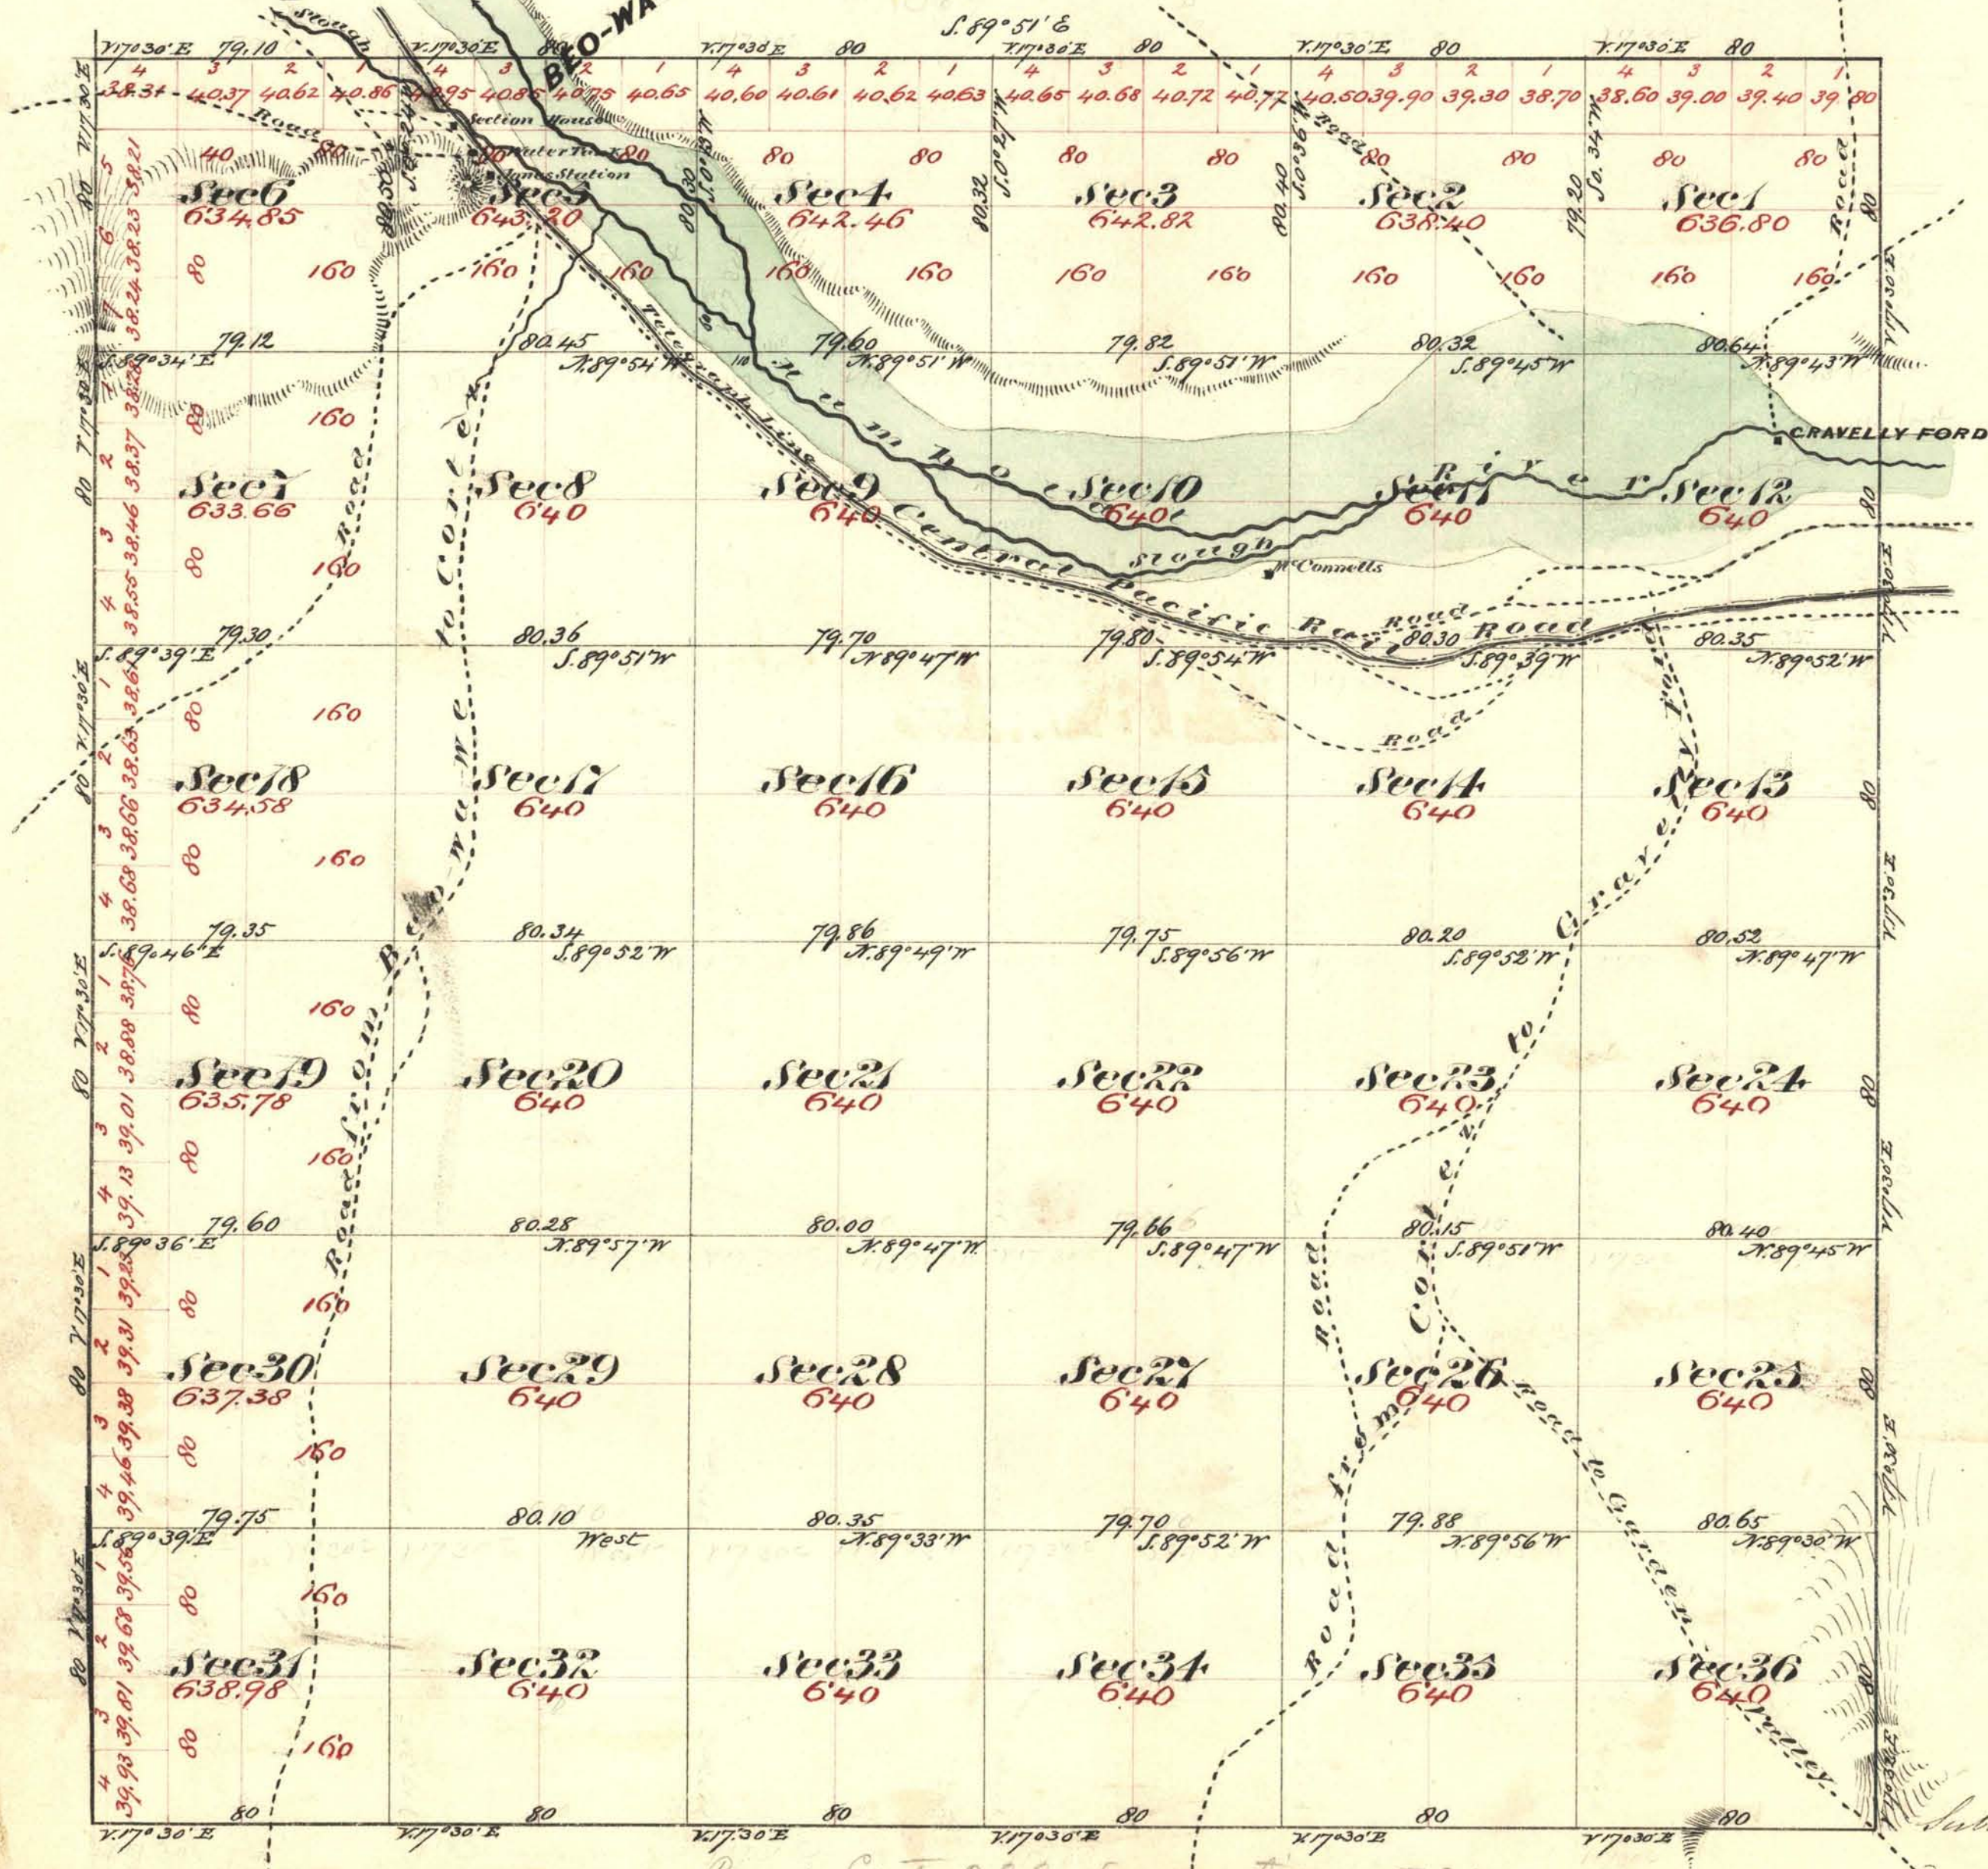

Aggregate Area of Public Land 23,018.91 Acres

Commenced August 4<sup>th</sup> 1871  
Completed " 15<sup>th</sup> "

Subdivision Lines not otherwise noted run with a variation of 1/1000 East

Surveys Designated	By Whom Surveyed	Date of Contract	Amount of Survey M <sup>o</sup> A <sup>o</sup> S <sup>o</sup>	When Surveyed
Township Lines	W. Hatch J. G. Eaton	June 14 <sup>th</sup> 1871	23 79 10	1871
Subdivision Lines	" " " "	" " "	60 01 02	August 1871

779 Cont.  
4.5

The above Map of Township N<sup>o</sup> 31 North Range N<sup>o</sup> 49 East Mount Diablo Meridian is strictly conformable to the field notes of the surveys thereof on file in this Office which have been examined and approved  
W. S. Surveyor General's Office  
Virginia City Nevada  
September 8<sup>th</sup> 1871

W. S. Surveyor General Nevada  
V.S.