


Township No 31 North Range No 52 East Mount Diablo Meridian

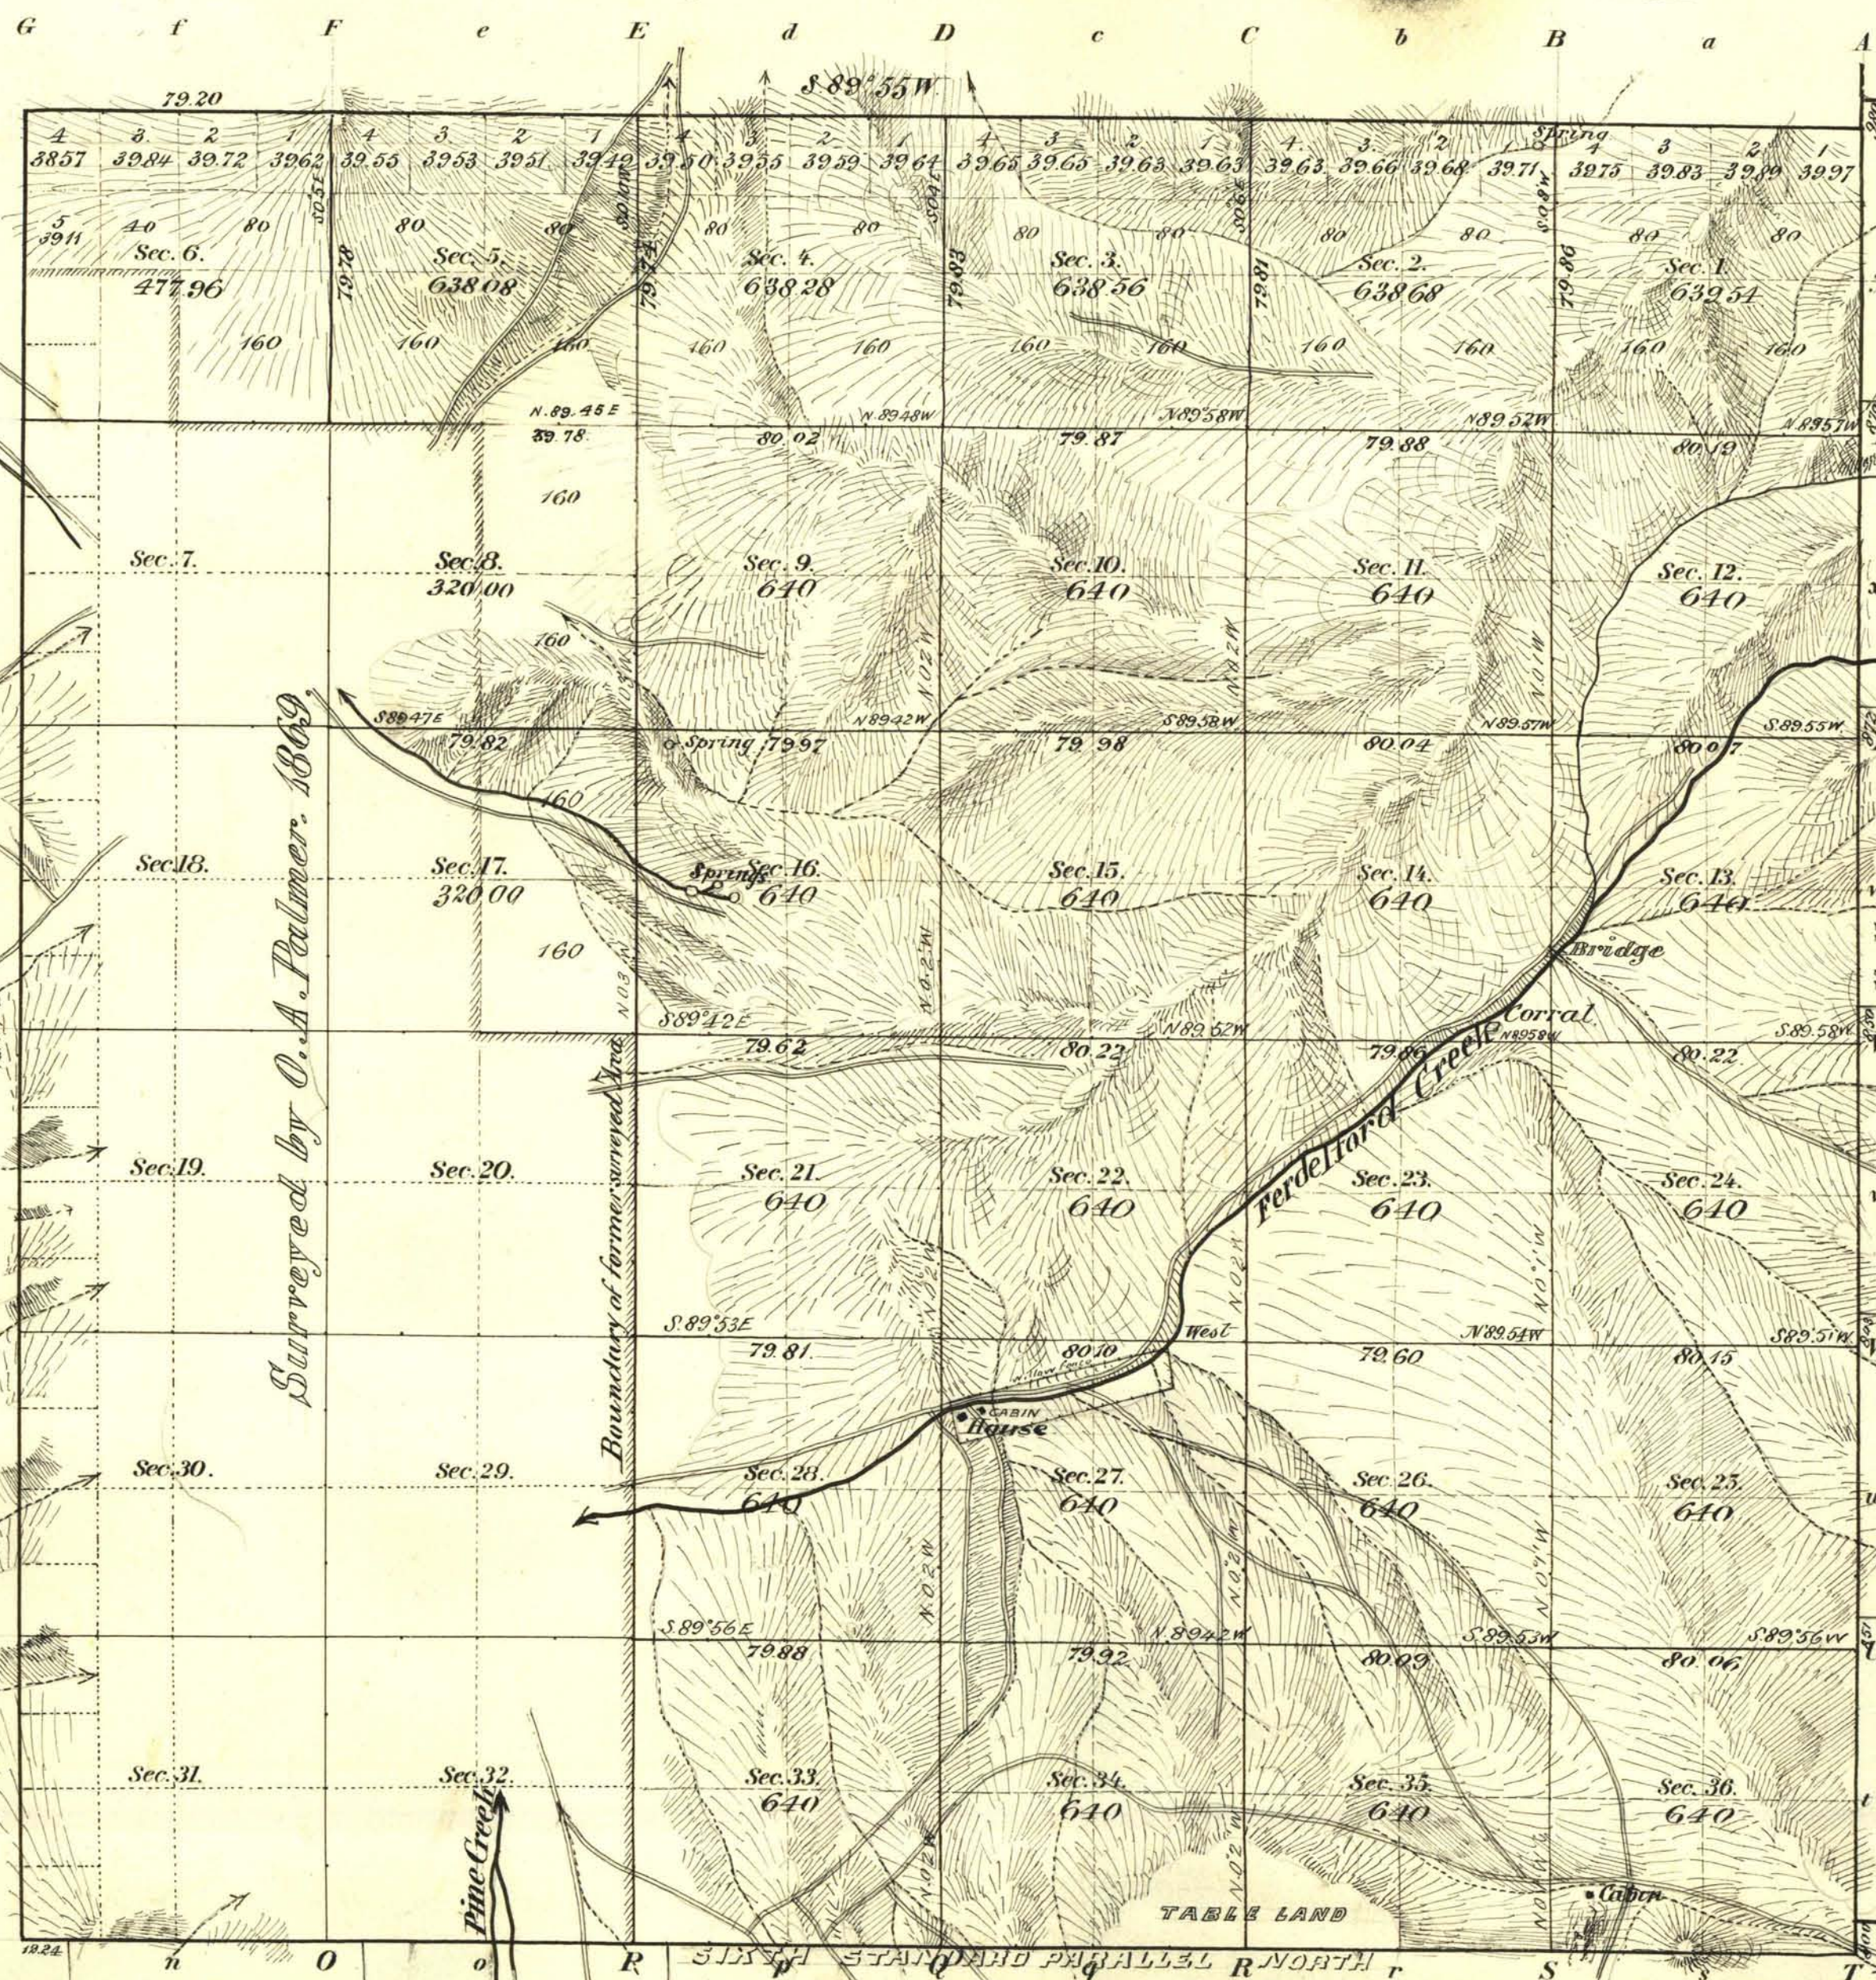

Meanders of								
Posts	Courses	Ch. ² Lk. ²	Posts	Courses	Ch. ² Lk. ²	Posts	Courses	Ch. ² Lk. ²

Total number of Acres 17111.00

Surveys Designated	By Whom Surveyed	Date of Contract	Amount of Surveys M. Ch. ² Lk. ²	When Surveyed	N ^o of Contract
Township lines W & S	O. A. Palmer	November 24 1869	12. 00 00	1869	53
Subdivisions	"	"	17. 00 25	"	"
Sixth Standard S.B.	H. B. Maxson	July 31 1896	571. 79. 20	1896	217
Township lines N & E	"	"	4. 00 00	"	"
Subdivisions	"	"	43. 38. 17	Nov. 24-27 th 1896	"

The above Map of Township No 31 North of Range No 52 East
 Mt. Diablo Meridian Nevada is strictly conformable to the field
 notes of the survey thereof on file in this Office, which have been examined and approved.
 Surveyor General's Office, Clayton Beckwith
 Reno Nevada
 February 20th 1897