


Township N^o 31 North

Range N^o 55 East

Mount Diablo Meridian

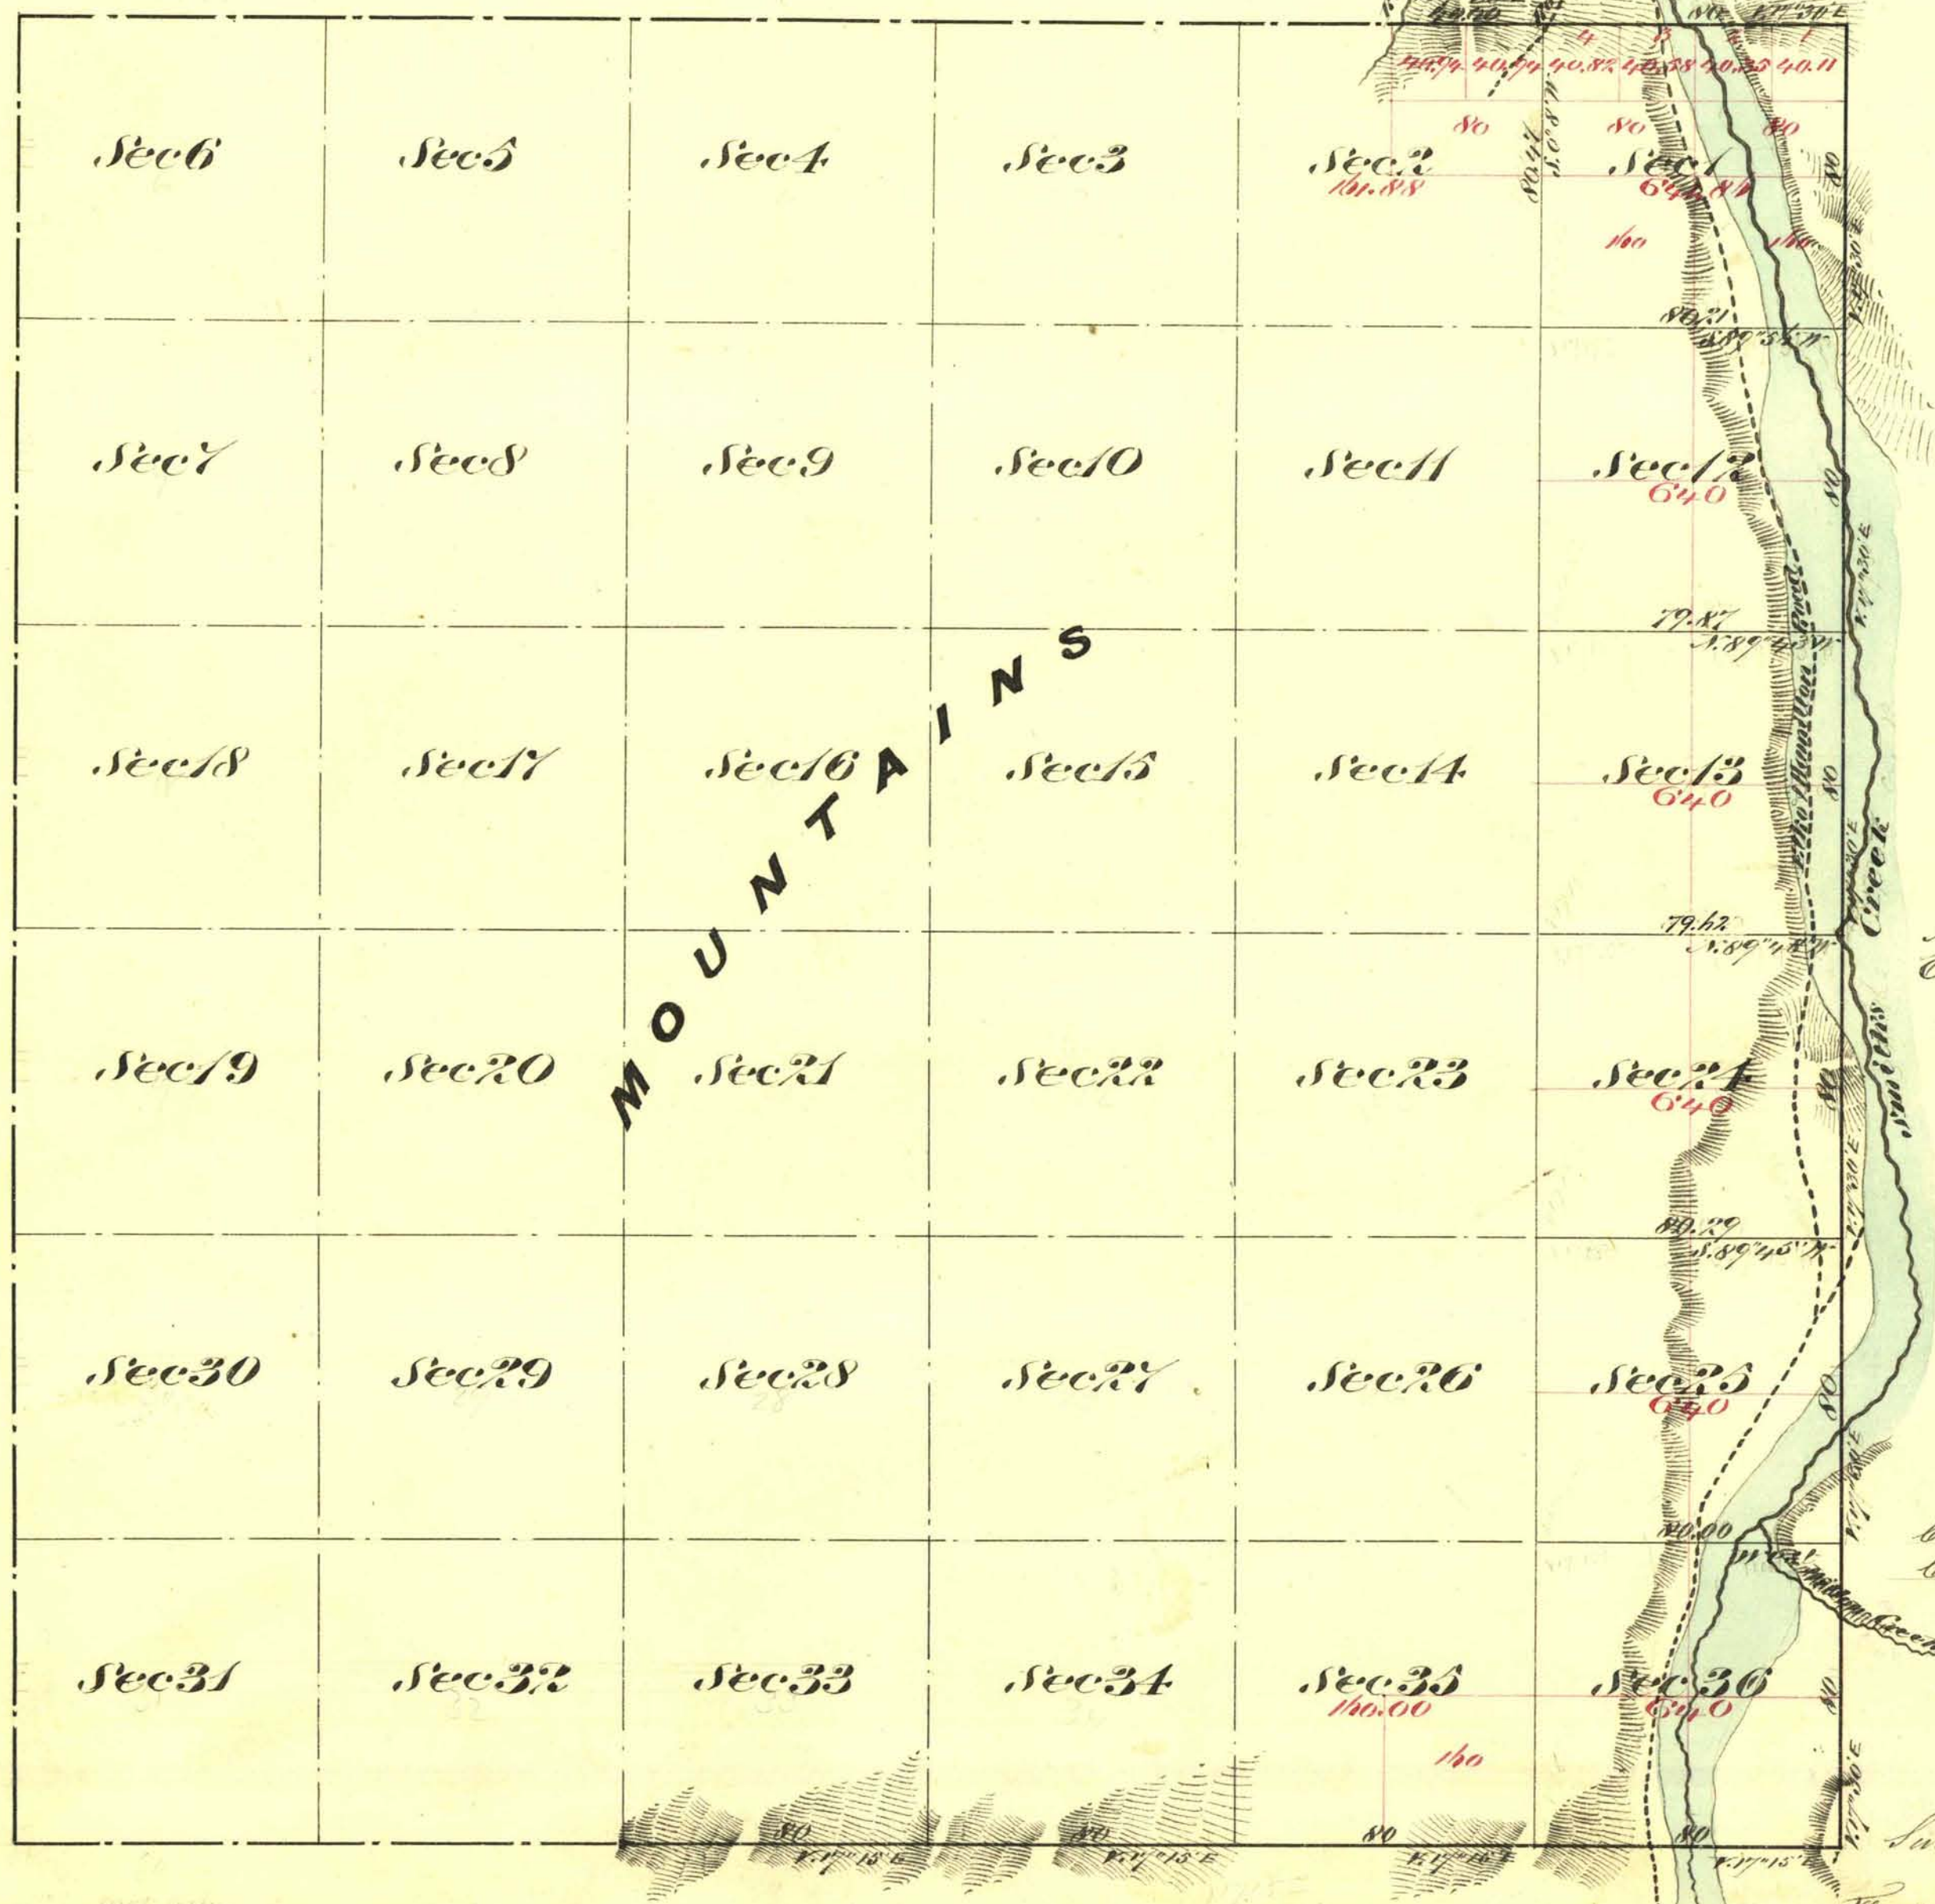

Aggregate Area of Public Land (Surveyed) 4,153.74 Acres
 Estimated " " Mountains (unsurveyed) 18,881.64 "
 Aggregate 23,045.38 "

Commenced August 27th 1874
 Completed " " "

Subdivision lines not otherwise noted run with a Variation of 77° 15' E

Surveys Designated	By whom Surveyed	Date of Contract	Am't of Survey \$1000's	When Surveyed
North East Boundary	C. C. Tracy	March 27 th 1868	7 40 00	1868
South	A. J. Hatch, W. M. Kinner, K. B. Delle	July 25 th 1874	4 00 00	1874
Subdivision Lines	" " " " " "	" " " "	11 00 46	Aug th 1874

The above Map of Township N^o 31 North Range N^o 55 East Mount Diablo Meridian is strictly conformable to the field notes of the surveys thereof on file in this office which have been examined and approved
 W. S. Surveyor General's Office
 Virginia City Nevada
 October 14th 1874