


OFFICIALLY FILED
NEVADA STATE OFFICE
10:00 A.M. September 9, 1985

TOWNSHIP 31 NORTH, RANGE 57 EAST, OF THE MOUNT DIABLO MERIDIAN, NEVADA

DEPENDENT RESURVEY, SUBDIVISION OF SECTIONS AND PARCEL SURVEY

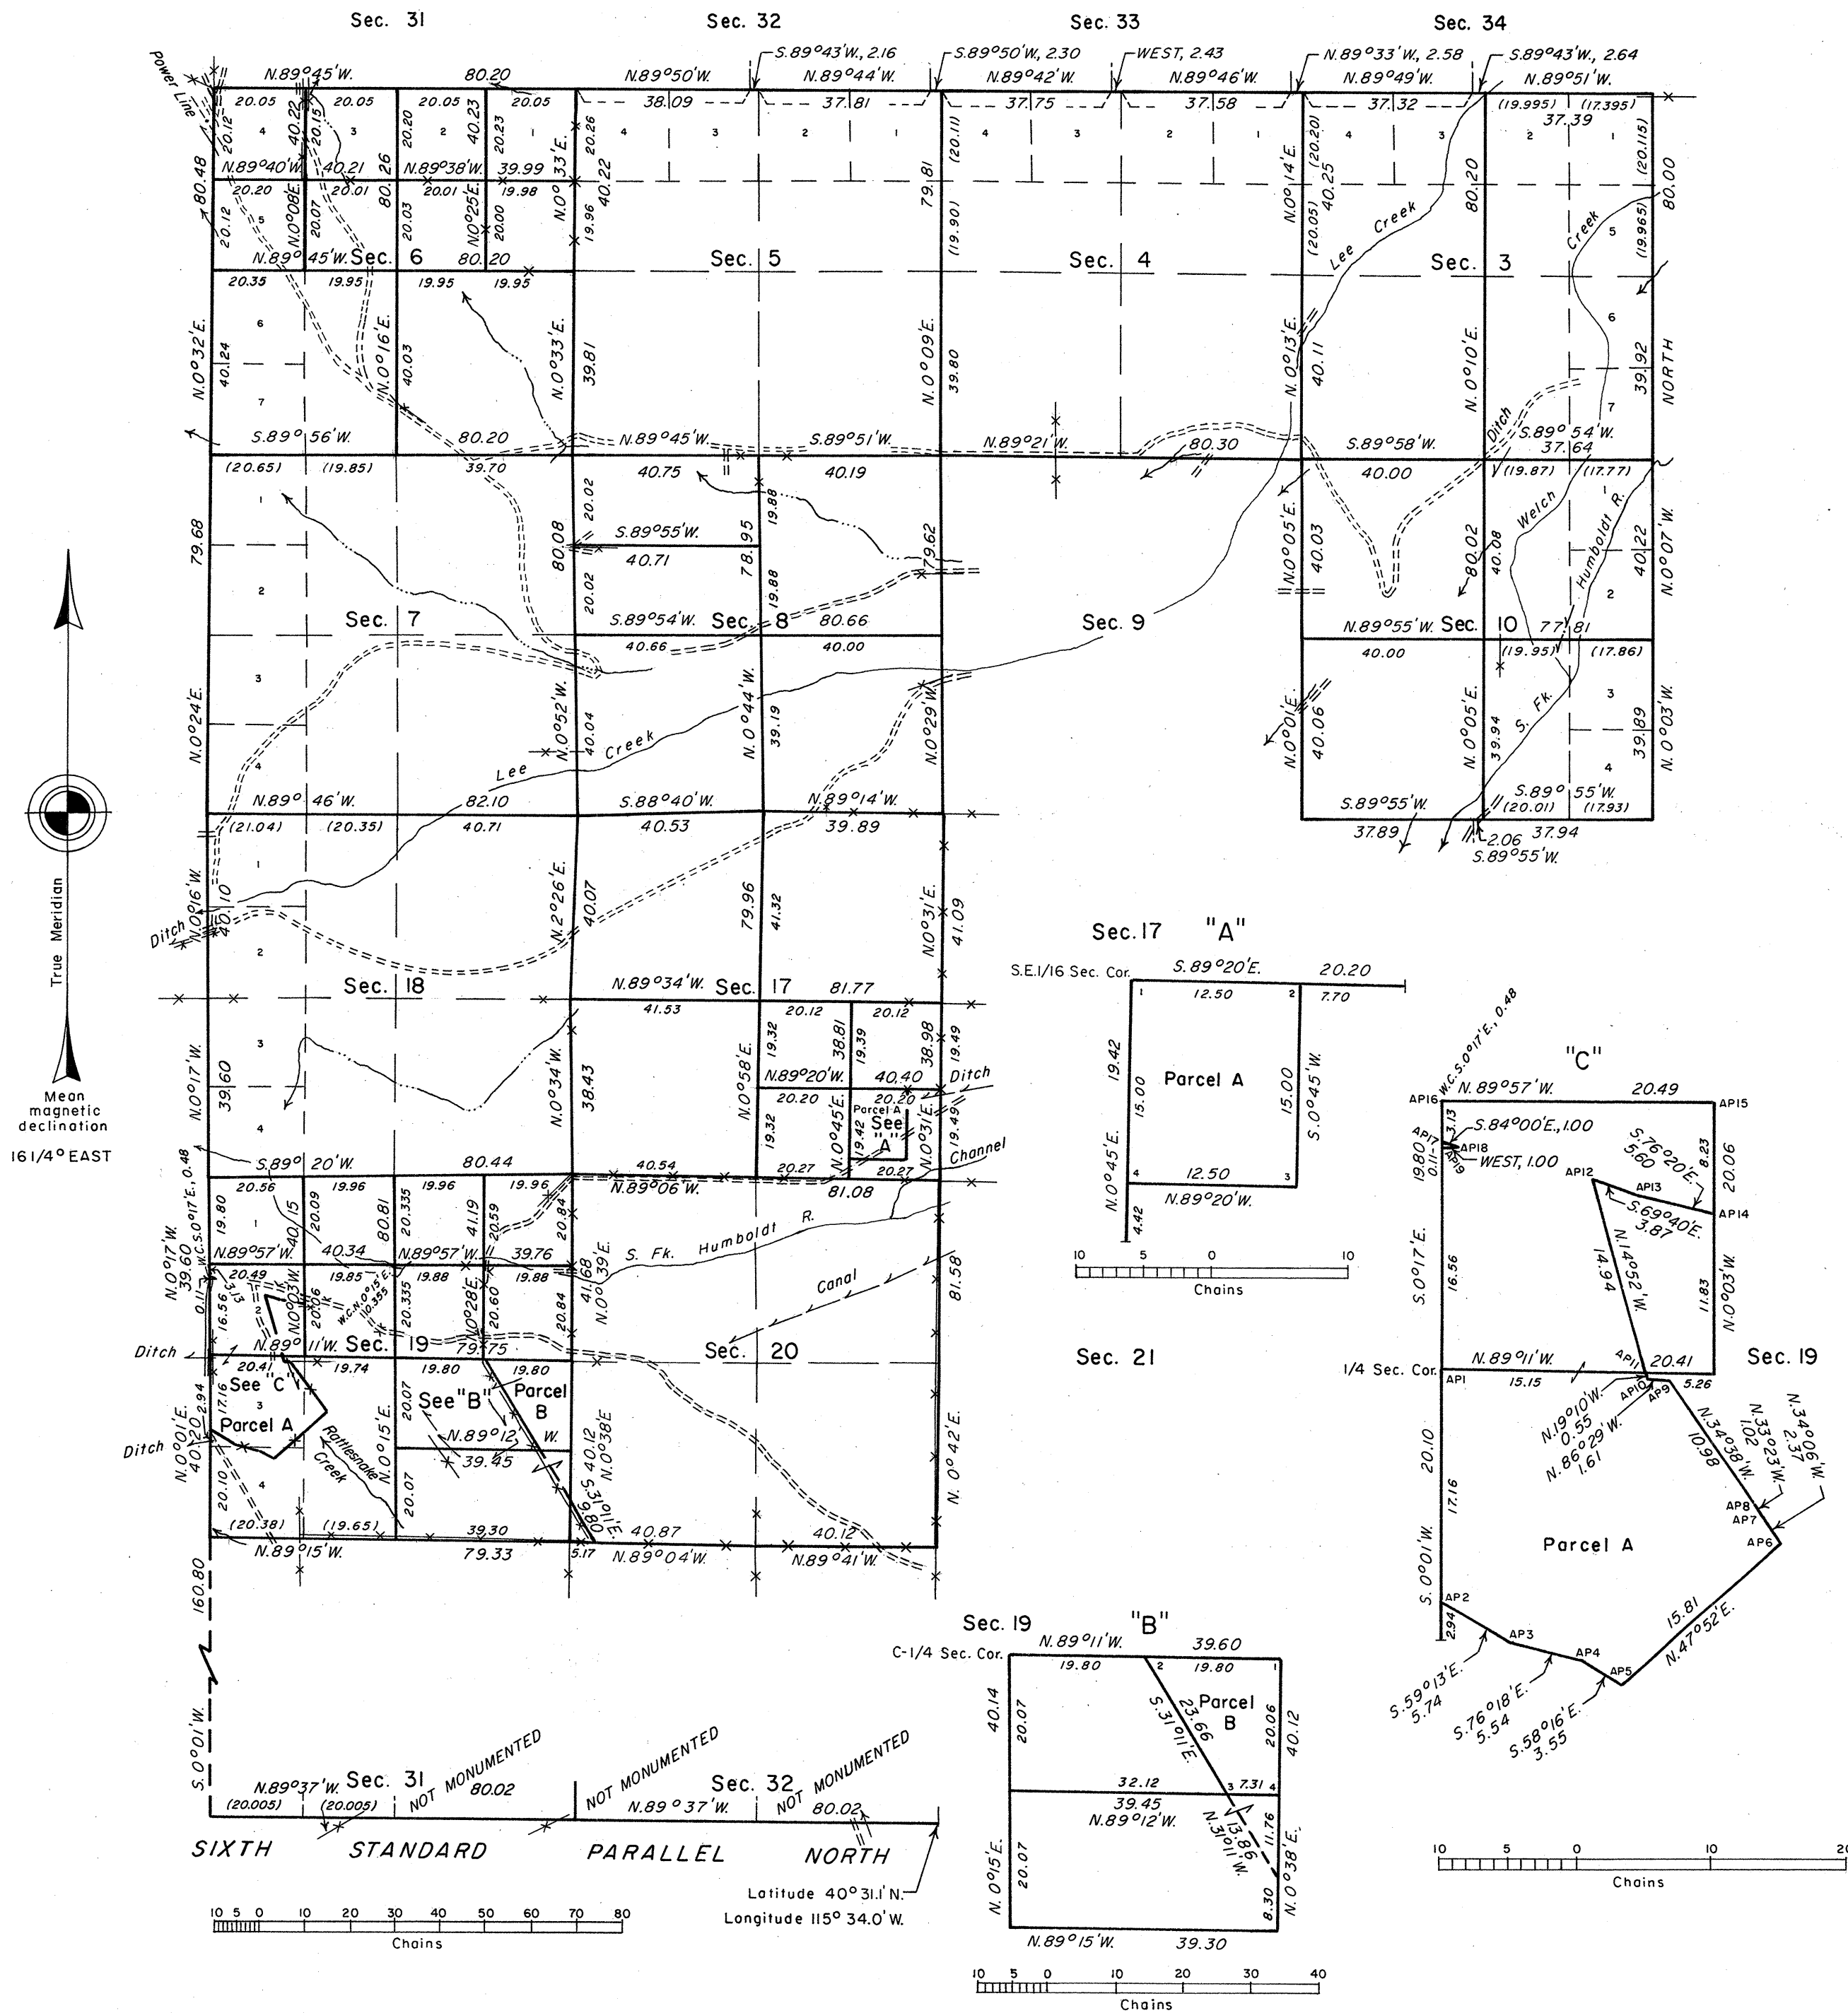

History of the earlier surveys is contained in the field notes.

A dependent resurvey of a portion of the west boundary was executed concurrently under T. 31 N., R. 56 E., of this same Group.

This plat represents a dependent resurvey of the Sixth Standard Parallel North, through a portion of Range 57 East and portions of the north boundary and subdivisional lines of T. 31 N., R. 57 E., designed to restore the corners in their true original locations according to the best available evidence, and the survey of the subdivision of certain sections and Parcel 'A' in section 17 and Parcels 'A' and 'B' in section 19, T. 31 N., R. 57 E.

Lotting and areas, except as indicated hereon, are as shown on the plats approved December 7, 1868 and April 12, 1916.

Survey executed by Michael R. Collie, Terrence O. Nickerson and Robert A. Pratt, Cadastral Surveyors, beginning on April 29, 1974 and completed October 25, 1983, under Special Instructions dated March 8, 1974, and Supplemental Special Instructions dated May 8, 1974, for Group No. 506, Nevada.

UNITED STATES DEPARTMENT OF THE INTERIOR
BUREAU OF LAND MANAGEMENT

Reno, Nevada August 21, 1985

This plat is strictly conformable to the approved field notes, and the survey, having been correctly executed in accordance with the requirements of law and the regulations of this Bureau, is hereby accepted.

For the Director

Lael E. Bland

Chief Cadastral Surveyor