

Elko Co.

ORIGINAL

TOWNSHIP 31 NORTH, RANGE 60 EAST, OF THE MOUNT DIABLO MERIDIAN, NEVADA

DEPENDENT RESURVEY



OFFICIALLY FILED
NEVADA LAND OFFICE
10:00 A.M. July 30, 1969

History of the earlier surveys is contained in the field notes.

This plat represents a retracement and reestablishment of the Sixth Standard Parallel North through Range 60 East, the east boundary and portions of the west and north boundaries and a portion of the subdivisional lines, designed to restore the corners in their true original locations according to the best available evidence.

Lottings and areas are as shown on the plat approved March 29, 1870.

Survey executed by Alburn D. Griffin and Woodrow L. Jepson, Cadastral Surveyors, April 26 to August 3, 1967, under Special Instructions dated April 10, 1967, and Supplemental Special Instructions dated May 11, 1967, for Group No. 445, Nevada.

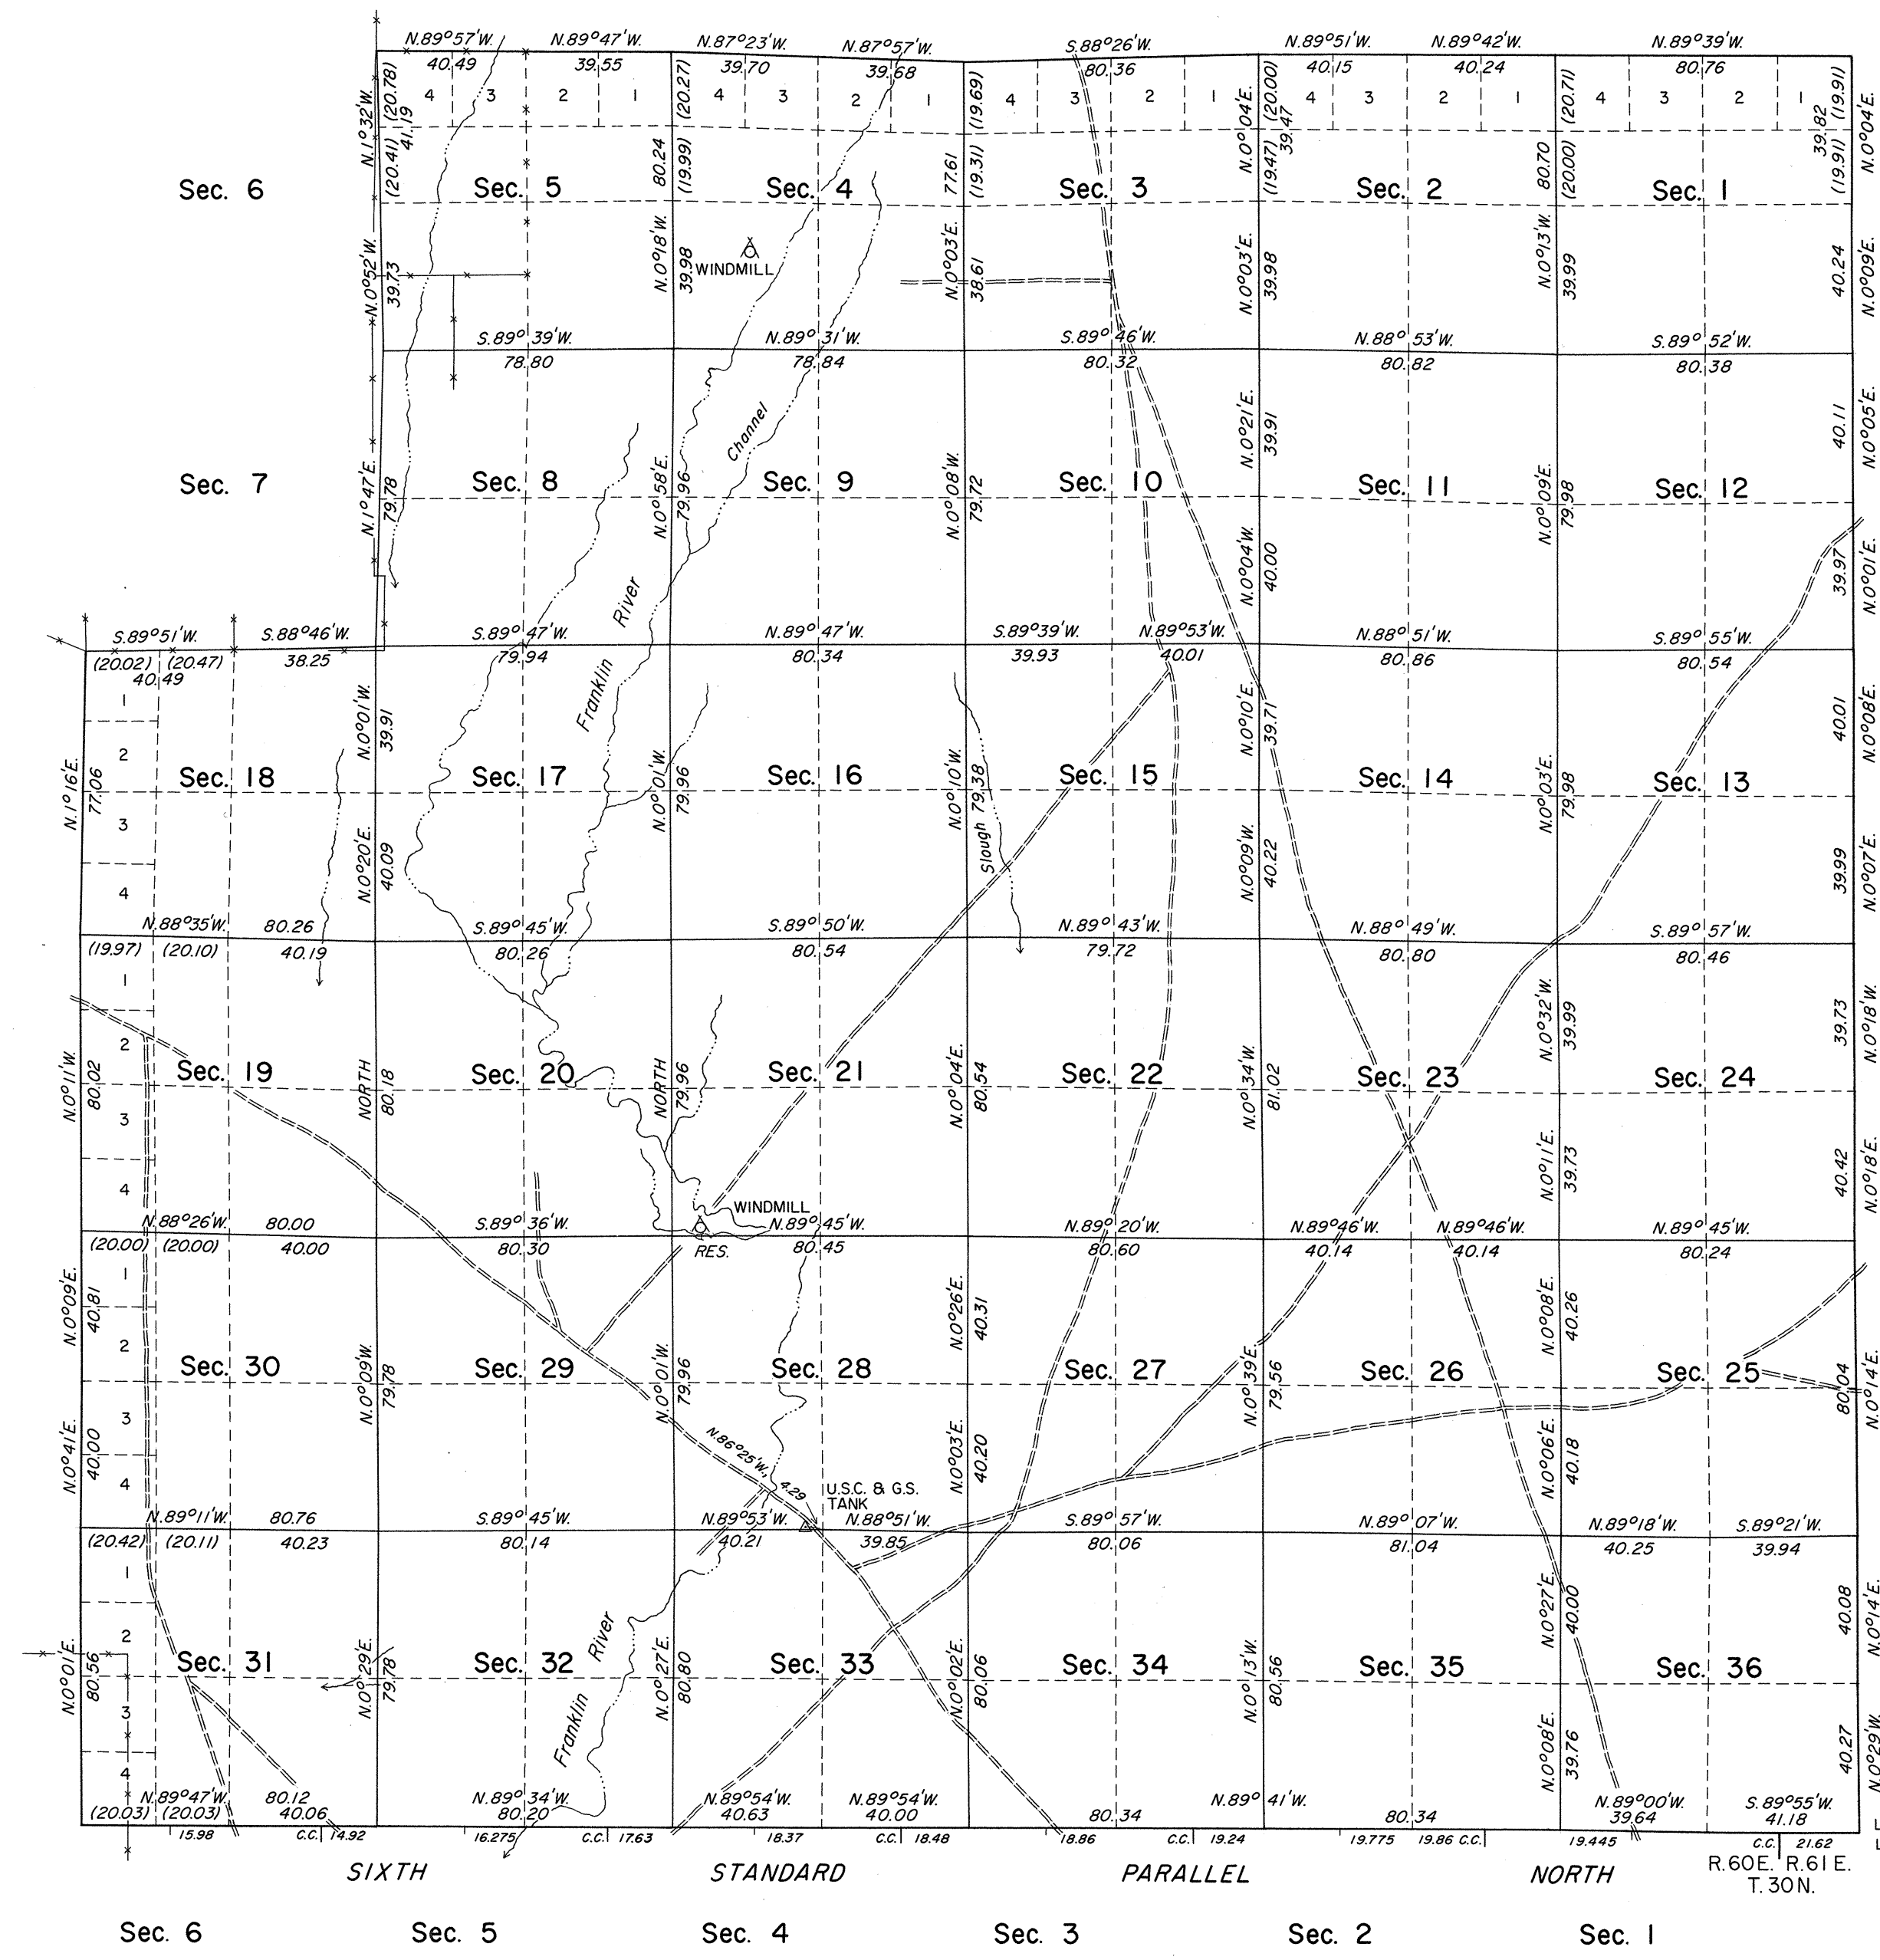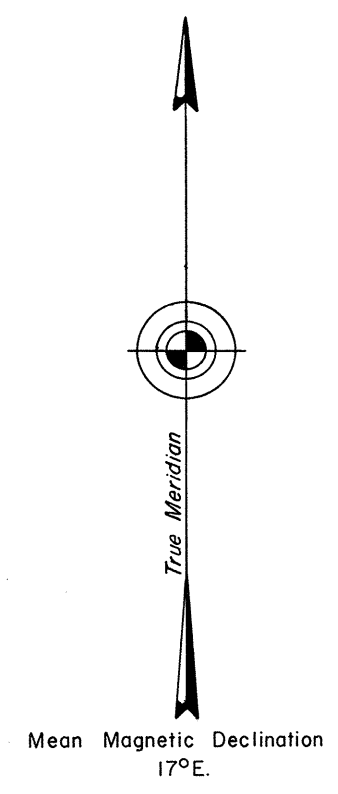


UNITED STATES DEPARTMENT OF THE INTERIOR
BUREAU OF LAND MANAGEMENT
Washington, D. C. May 22, 1969

This plat is strictly conformable to the approved field notes, and the survey, having been correctly executed in accordance with the requirements of law and the regulations of this Bureau, is hereby accepted.

For the Director

Clark I. Summ

Chief, Division of Cadastral Survey

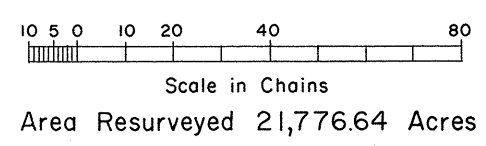

Latitude 40°30'58.9"N.
Longitude 115°08'26.4"W.

R. 60E. R. 61E.
T. 30N.

T 31 N R 60 E