


TOWNSHIP N°31 NORTH, RANGE N°70 EAST, OF THE MOUNT DIABLO MERIDIAN, NEVADA.

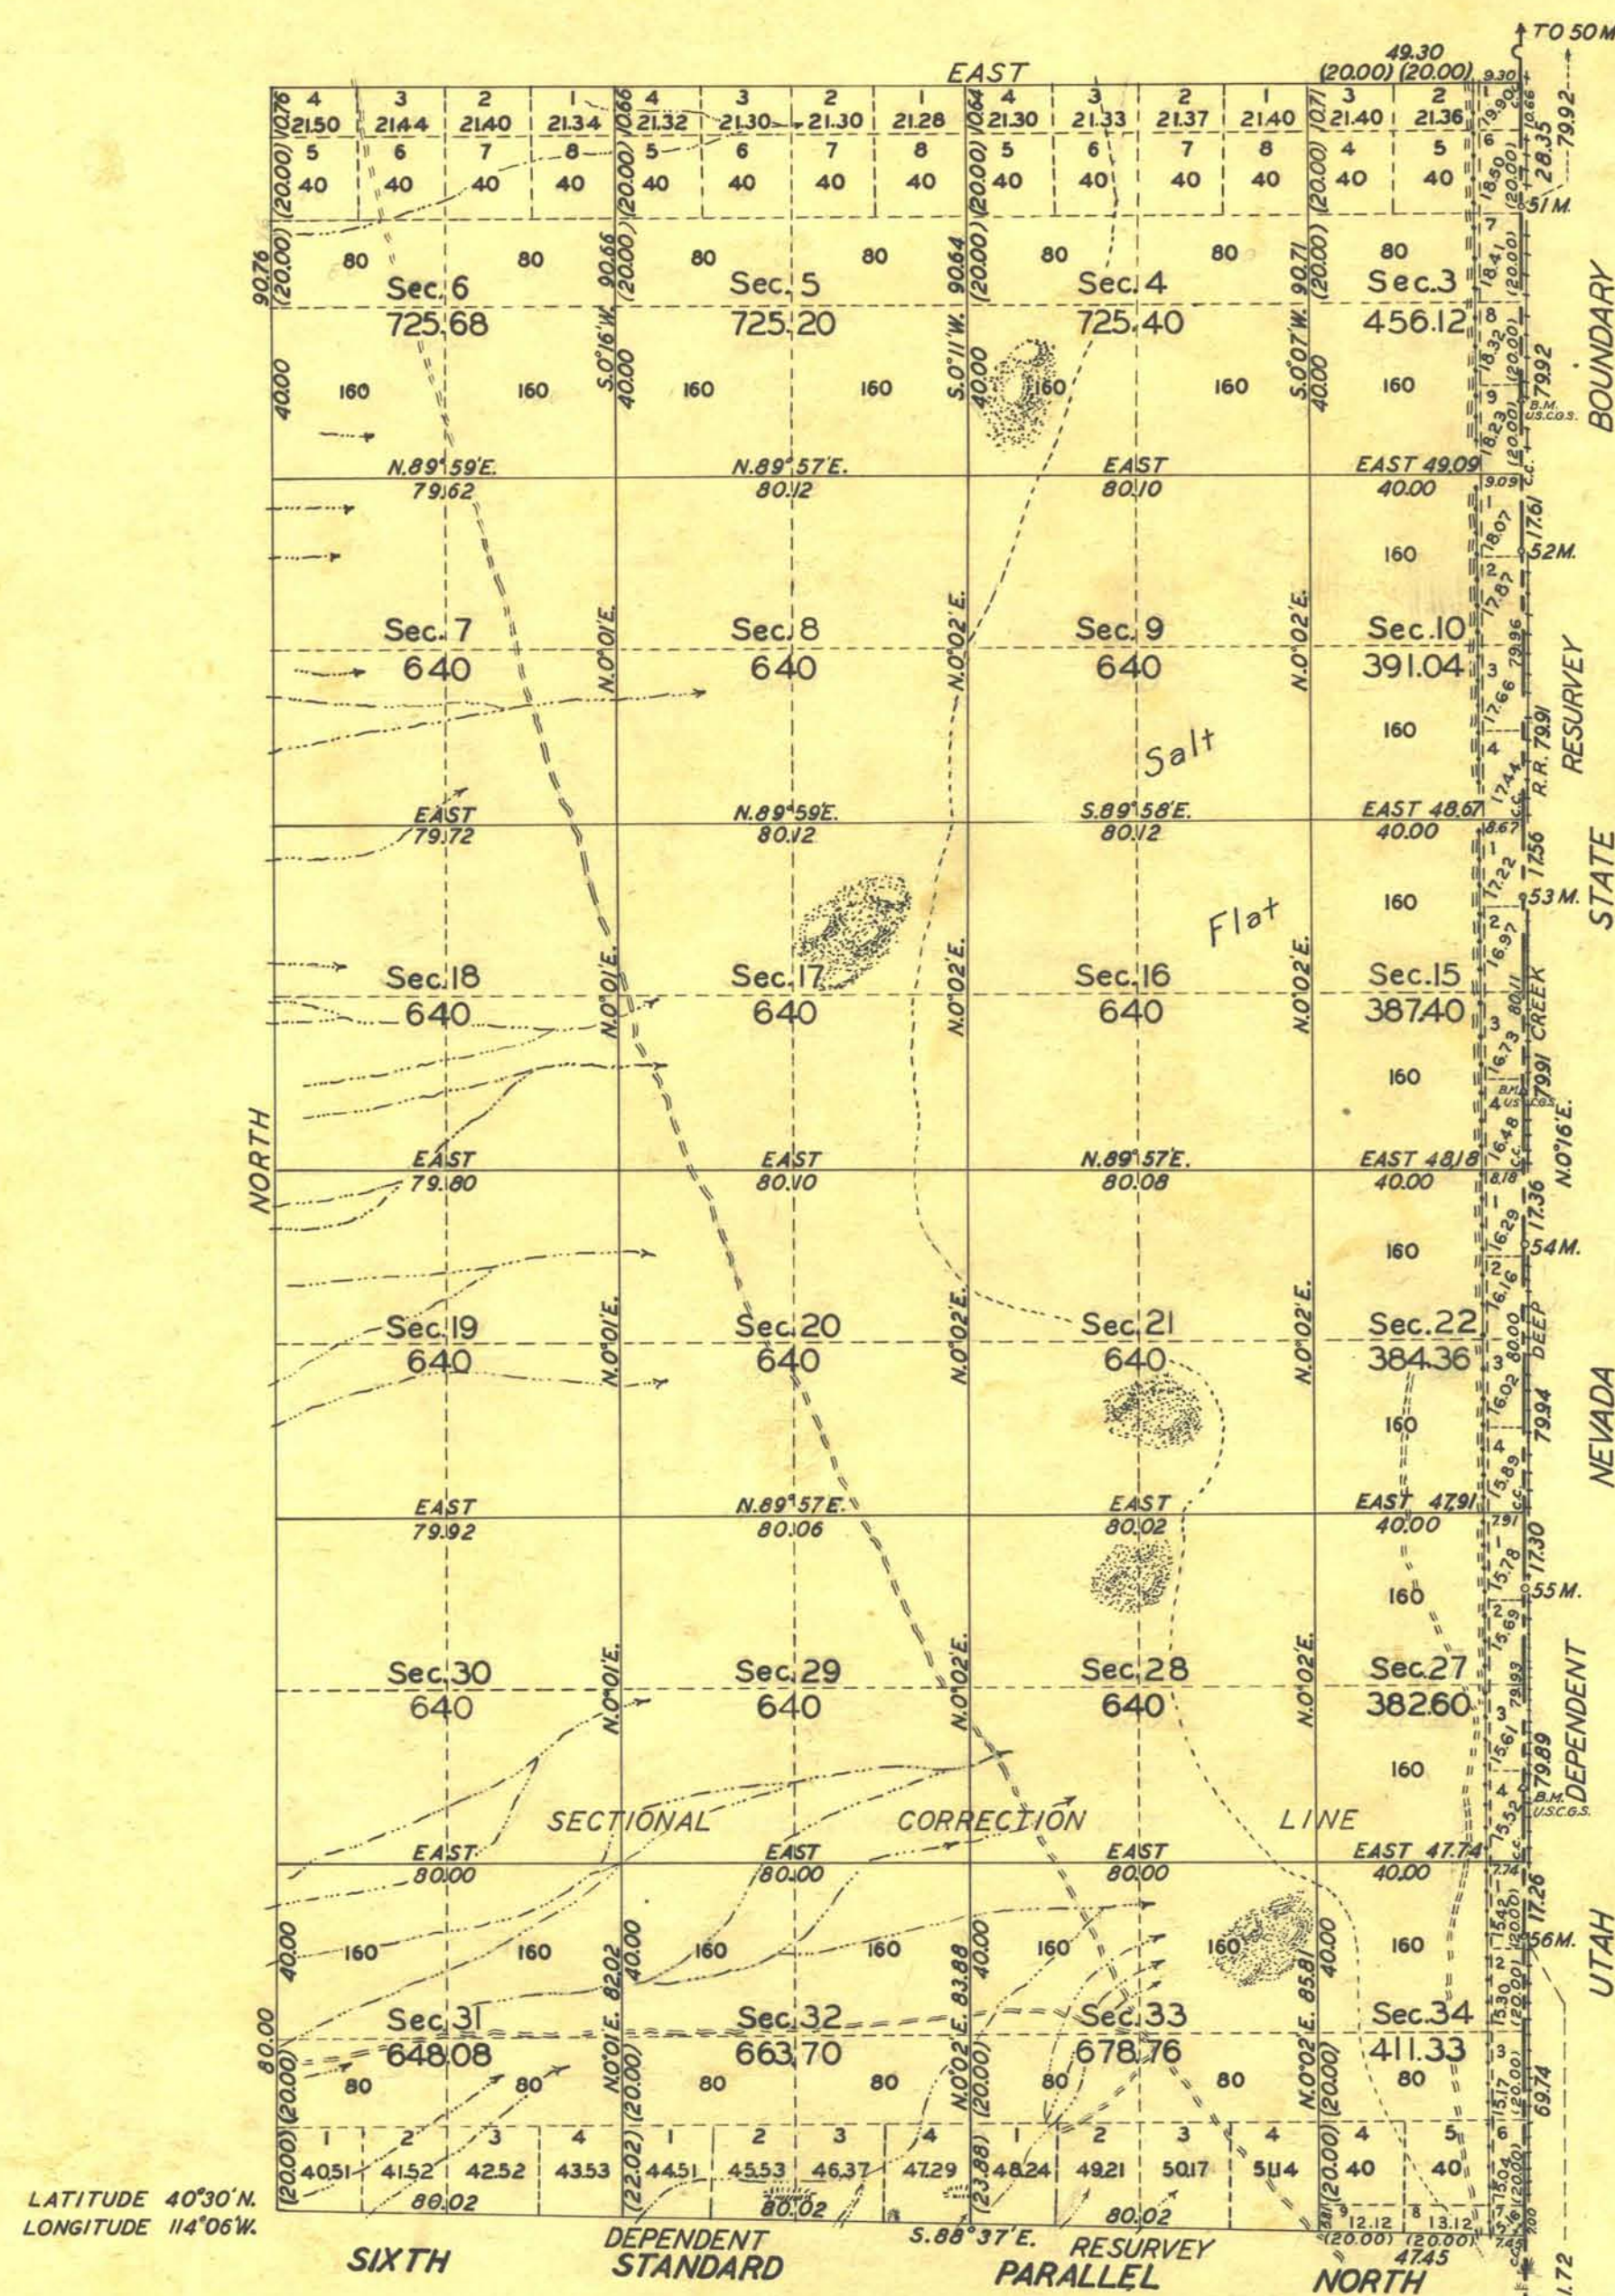

Scale: 40 Chains to an Inch.

Area surveyed, 14 259.67 Acres.

LINES DESIGNATED	BY WHOM SURVEYED	GROUP		MILEAGE		WHEN SURVEYED	
		N°	DATE	MLS.	CHS.	BEGUN	COMPLETED
Ext. E. bdy.	J.E. James					1870	1870
" " (Res.)	A.J. Stookey					1907	1907
Ext. S. bdy.	Preble & Thorburn					1881	1881
Ext. N. & W. bdrs.	Claude F. Warner			9	60.06		
" E. & S. bdrs. (Res.)	U.S. Transitman			9	48.72		
Subdivisional	Forrest L. Rhodes			36	45.09		
Connections.	Transitman P.W.			2	25.18		
		194	Aug. 3, 1936			Oct. 6, 1936	Nov. 16, 1936

Base & Topog. K.B.
Lettering K.B. & T.H.D.

Office of the Supervisor of Surveys
Denver, Colorado, June 7, 1937.
The above plat of Township No. 31 North, Range No. 70 East of the Mount Diablo Meridian, Nevada, is strictly conformable to the field notes of the survey thereof which have been examined and approved.

Supervisor of Surveys.

UNITED STATES
DEPARTMENT OF THE INTERIOR
GENERAL LAND OFFICE

Washington, D.C., Feb. 12, 1938.
The survey represented by this plat having been correctly executed in accordance with the requirements of law and the regulations of this office, is hereby accepted.

Assistant Commissioner