


FRACTIONAL TOWNSHIP N°31 SOUTH, RANGE N°63 EAST, MOUNT DIABLO MERIDIAN, NEVADA. RESURVEY

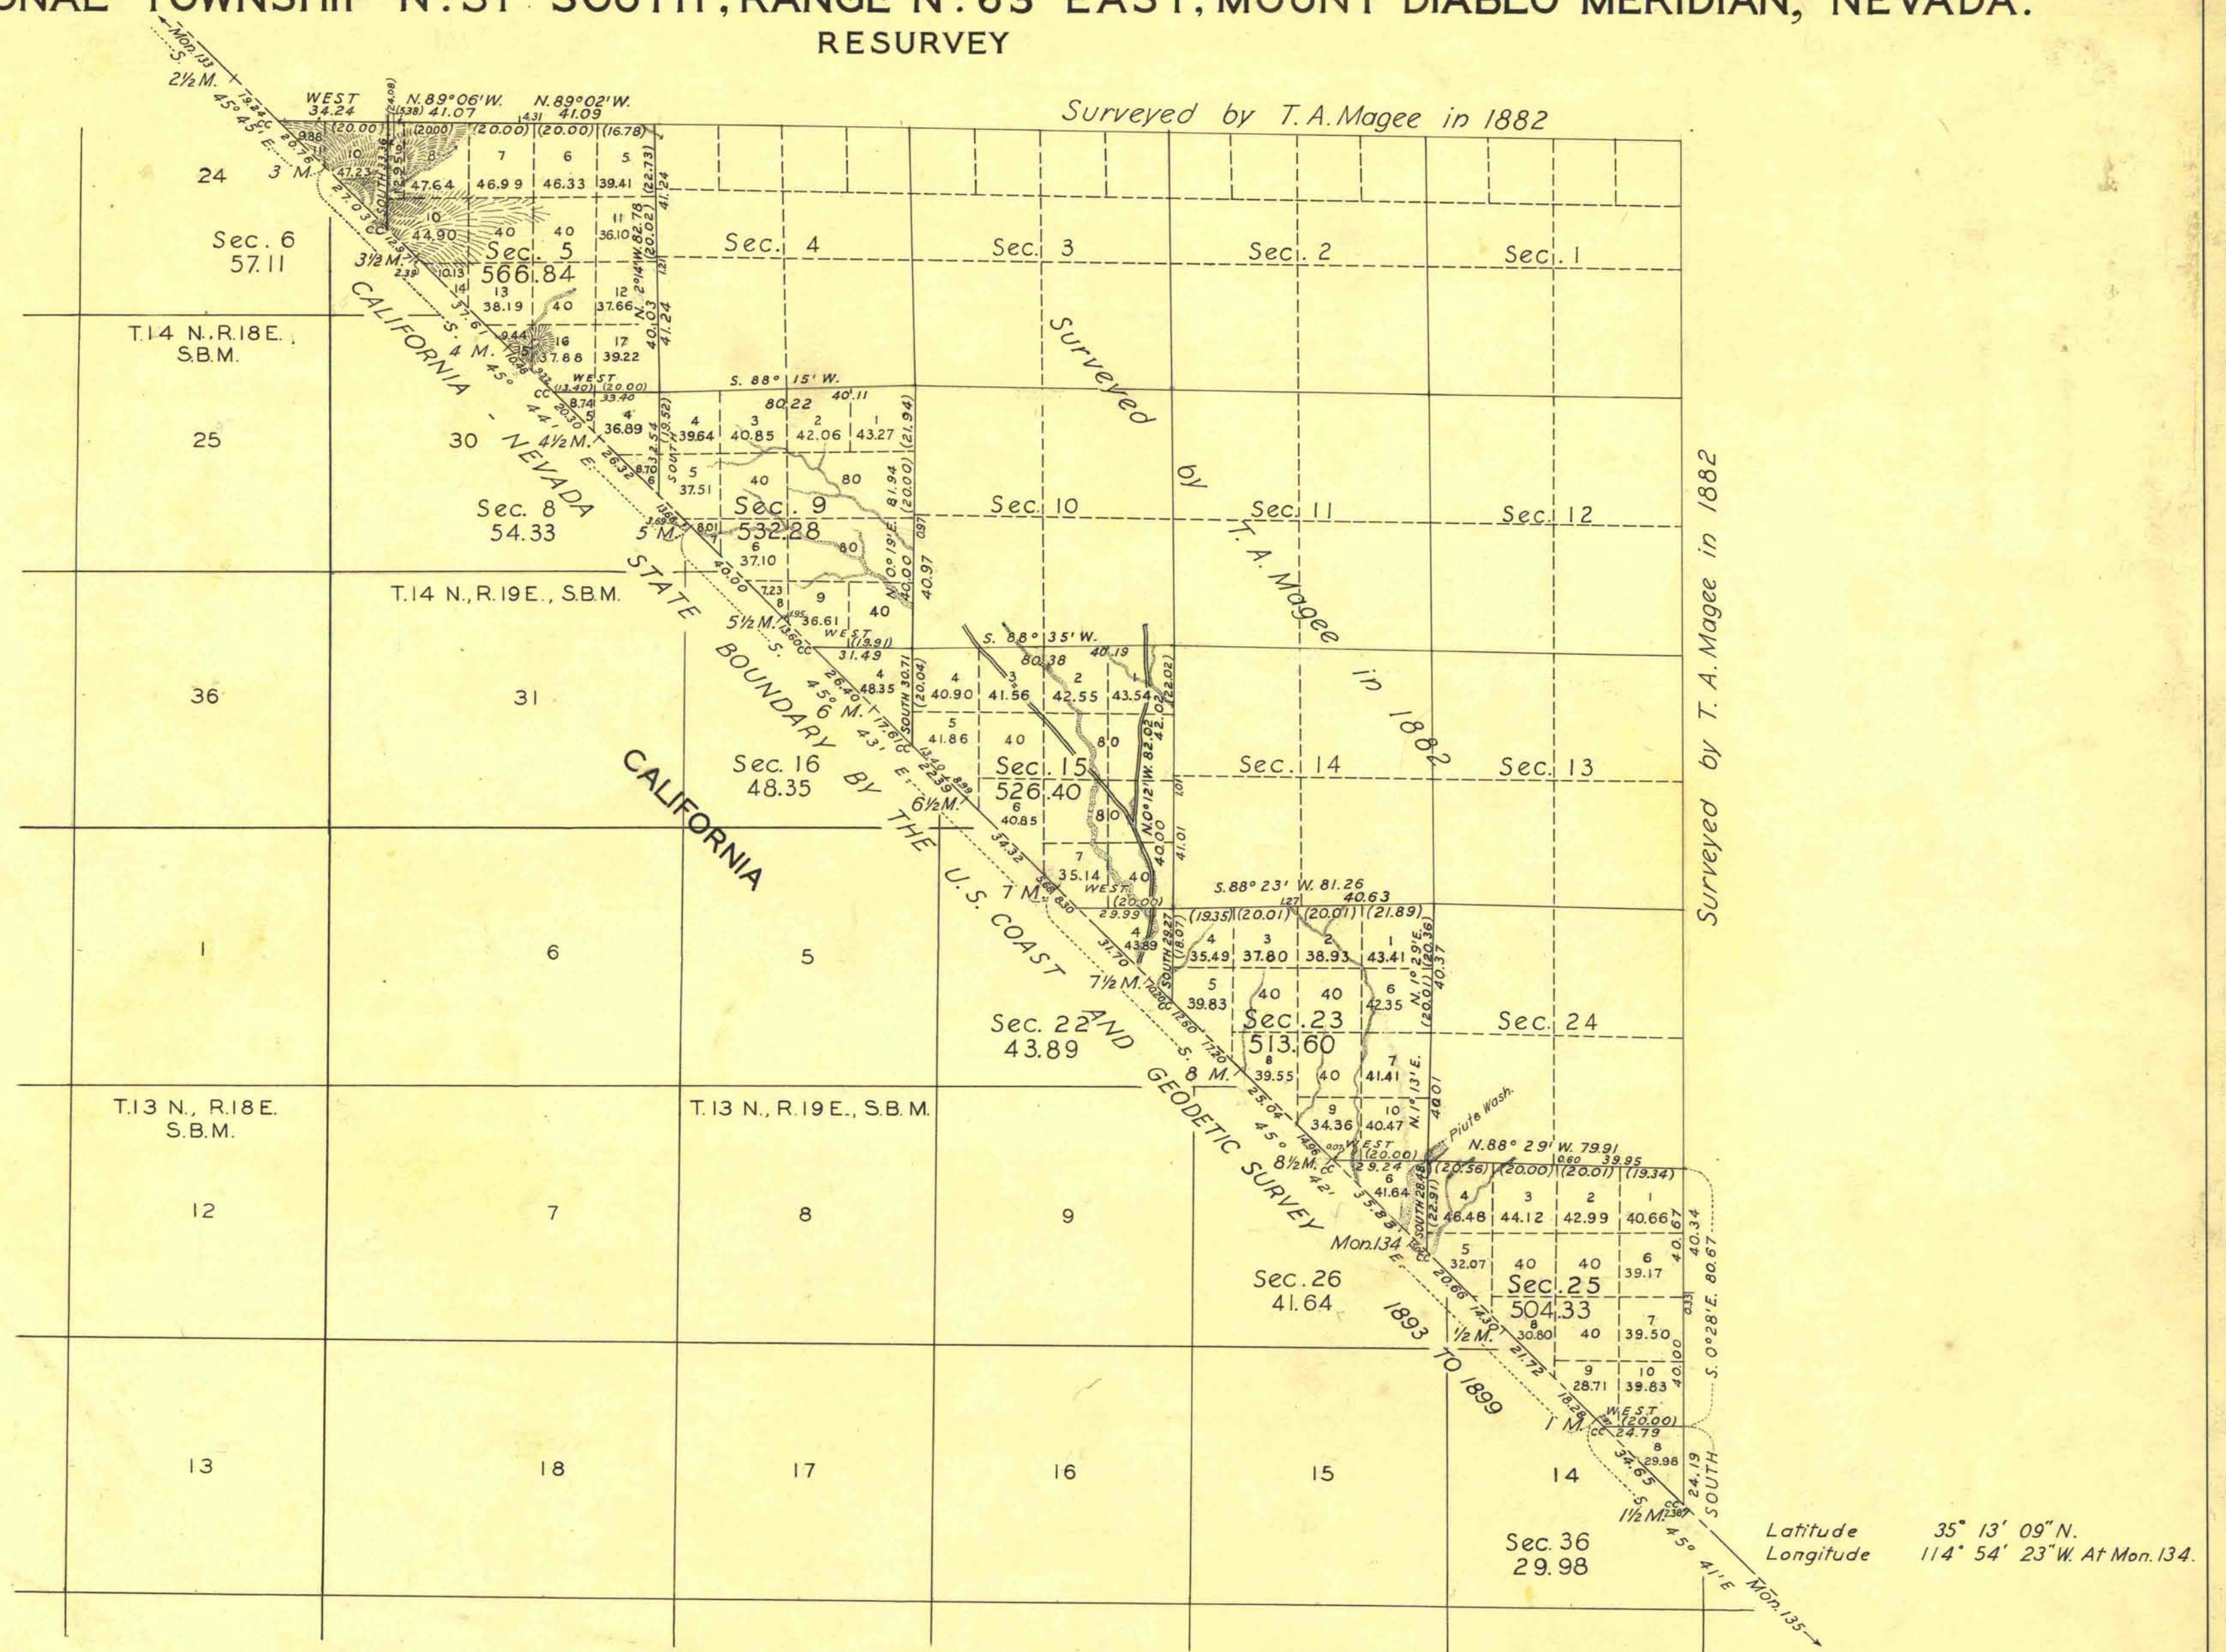

Scale: 40 Chains to an inch

Area resurveyed 2918.75 Acres

LINES DESIGNATED	BY WHOM SURVEYED	GROUP		MILEAGE		WHEN SURVEYED	
		NO.	DATE	MLS.	CHS.	BEGUN	COMPLETED
State Bdy.	Roger F. Wilson	204	Oct. 11, 1927	7	54.21	Mar. 11, 1933	Mar. 20, 1933
Exterior	"	"	"	2	61.26	"	"
Subdivisional	"	"	"	11	72.16	"	"
Miscellaneous	"	"	"	3	6.98	"	"

Office of U. S. Supervisor of Surveys
Denver, Colorado, April 17, 1935.
The above plat of fractional Township No. 31 South, Range No. 63 East, of the Mount Diablo Meridian, Nevada, is strictly conformable to the field notes of the survey thereof which have been examined and approved.

Franklin D. Johnson
U. S. Supervisor of Surveys.

DEPARTMENT OF THE INTERIOR,
GENERAL LAND OFFICE
Washington, D.C., May 9, 1935.

The survey represented by this plat having been correctly executed in accordance with the requirements of law and the regulations of this office, is hereby accepted.

Antoinette Hunt
Assistant Commissioner.