


Township N° 32 North

Range N° 24 East

Mount Diablo Meridian

Except for patented land in T32N R24E.

Effective May 18, 1964 subdivisional
survey suspended pending resurvey.
File T32N, R24E. Plat #454

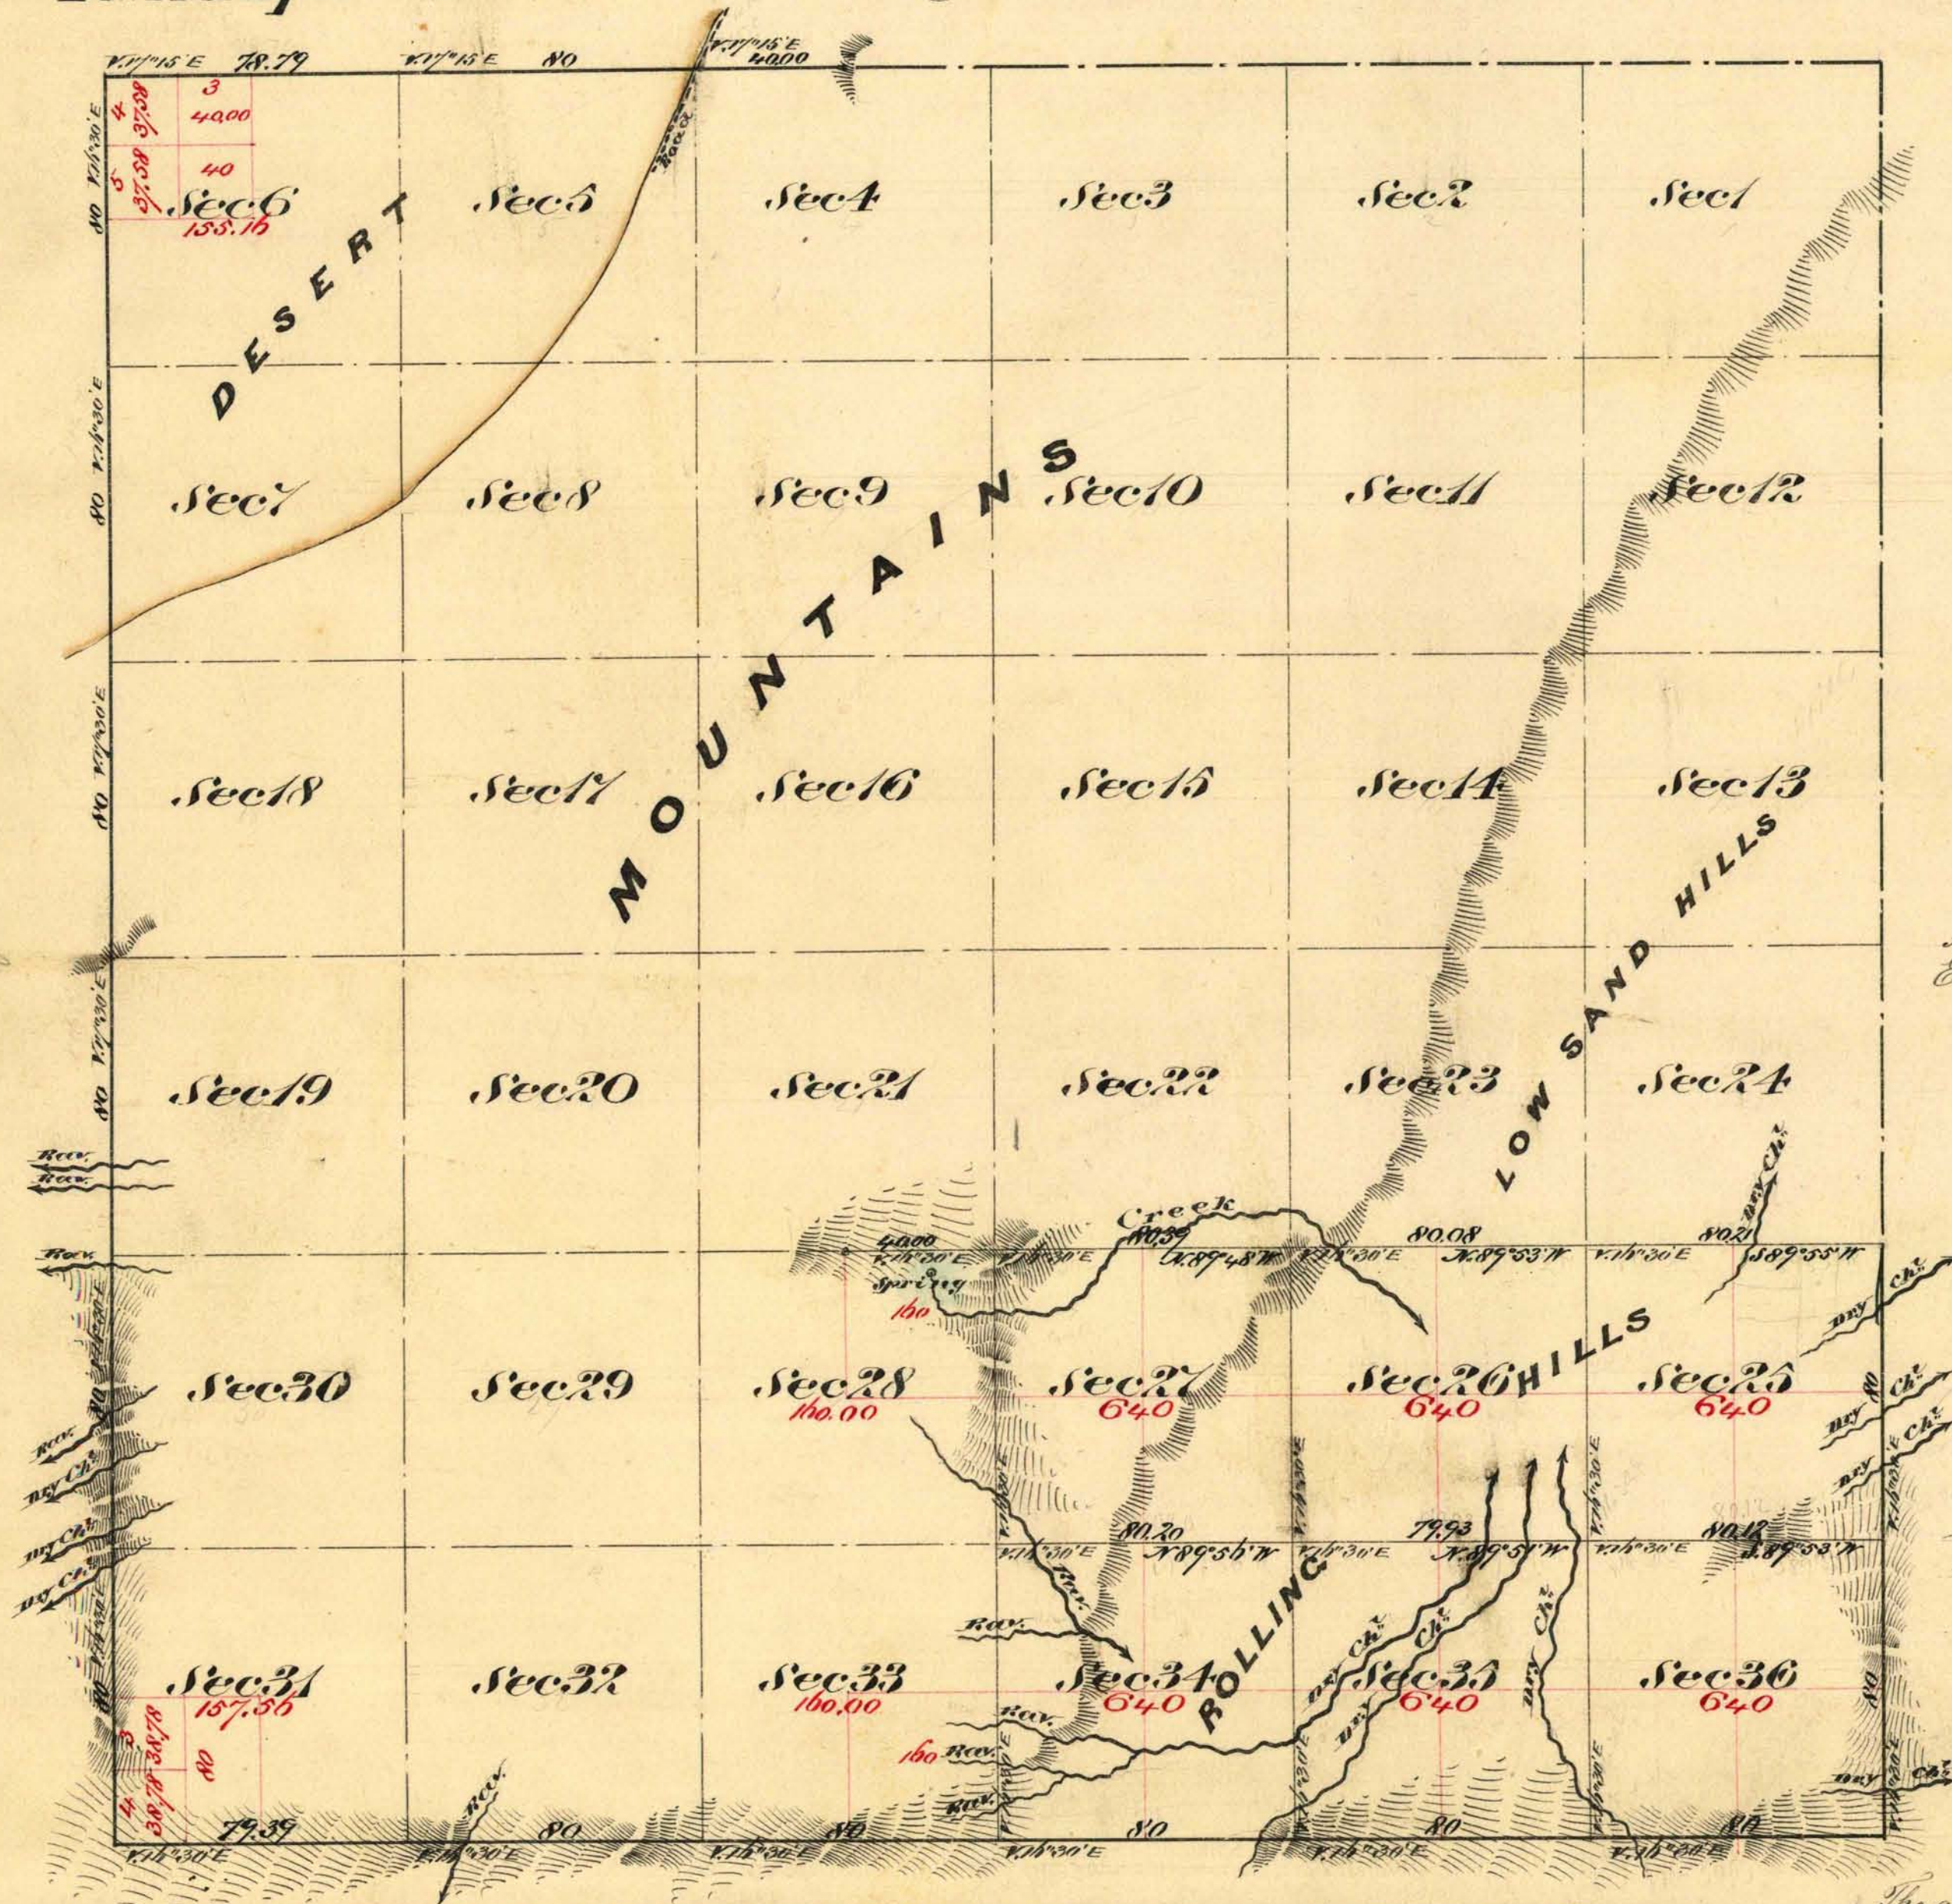

Aggregate Area of Public Land (Surveyed) 4,472.72 Acres
Estimated " " Public Land (unsurveyed) 18,523.60 "
Aggregate 22,996.22 "

Commenced Oct 8th 1874
Completed " 9th 1874

Surveys Designated	By whom Surveyed	Date of Contract	Acres of Survey	When Surveyed
North Boundary of Township	G. W. Garside	December 1 st 1872	2 38 79	1872
West of Township's lines	A. H. Hatch Wm. Kinman Ed. Noble	July 25 th 1874	13 79 39	1874
Subdivision lines	" " " " " "	" " "	12 40 93	October 1874

7th Cor.
53
64
1

The above Map of Township N° 32 North Range N° 24 East Mount Diablo Meridian is strictly conformable to the field notes of the surveys thereof on file in this Office which have been examined and approved
U. S. Surveyor General's Office
Virginia City Nevada
November 30th 1874

0454

T32N R24E

E. S. Davis
U. S. Surveyor General Nevada
VD