


TOWNSHIP 32 NORTH, RANGE 25 EAST, MOUNT DIABLO MERIDIAN, NEVADA.

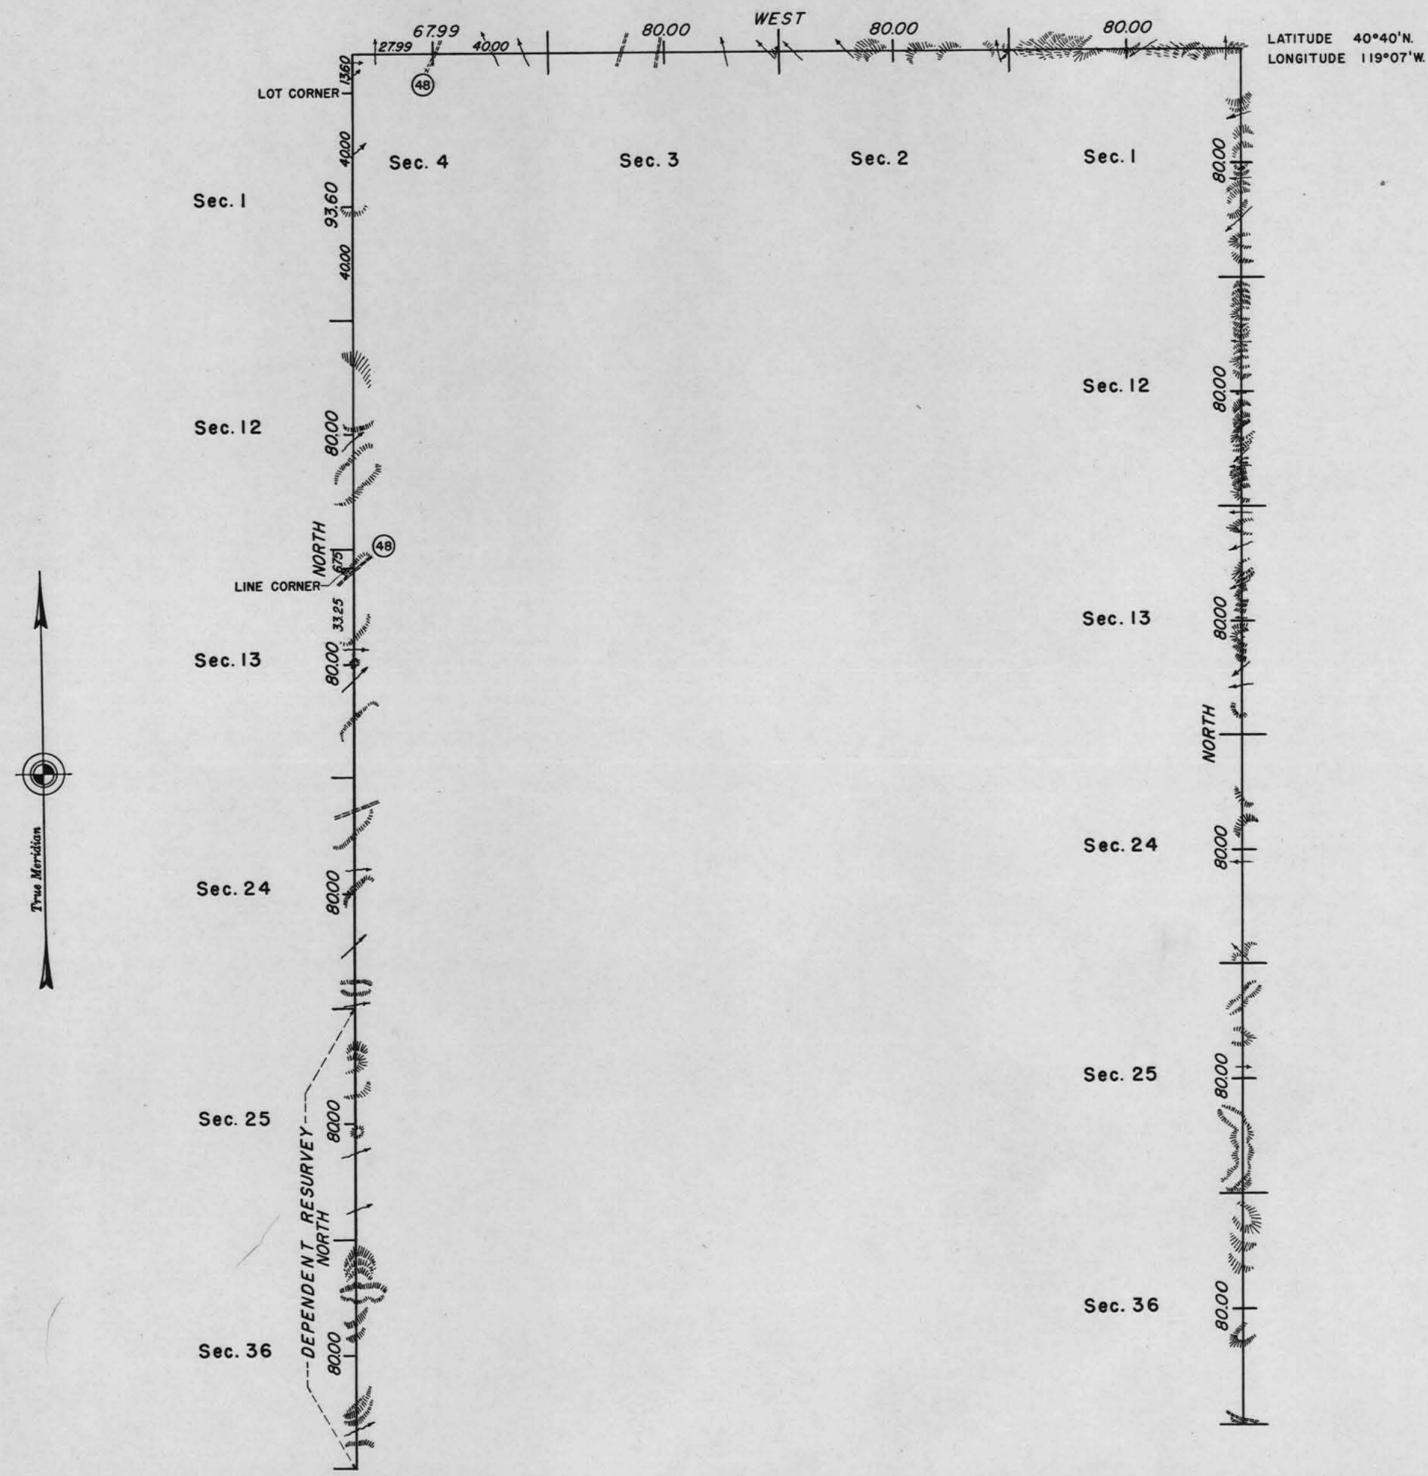


UNITED STATES DEPARTMENT OF THE INTERIOR
 BUREAU OF LAND MANAGEMENT
 WASHINGTON, D. C., February 28, 1950

This plat is strictly conformable to the approved field notes, and the survey, having been correctly executed in accordance with the requirements of law and the regulations of this Bureau, is hereby accepted.

For the Director
William F. Richards
 Chief, Branch of Surveys

East and north boundaries surveyed by Roger F. Wilson and G. Marvin Litz, October 1 to 7, 1948, under special instructions for Group 341, Nevada, dated June 14, 1946; east boundary T. 32 N., R. 24 E., dependently resurveyed and survey completed by Roger F. Wilson October 6 to 21, 1948, under special instructions for Group 338, Nevada, dated June 17, 1946.

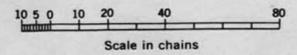

VEB

307B

T.32 N., R.25 E.

R&C

30862