


## Township N<sup>o</sup> 32 North Range N<sup>o</sup> 33 East, M<sup>t</sup> Diablo Meridian Nevada.

G f F e E d D c C b B a A

Var 17' 2" E. Meadow Land.

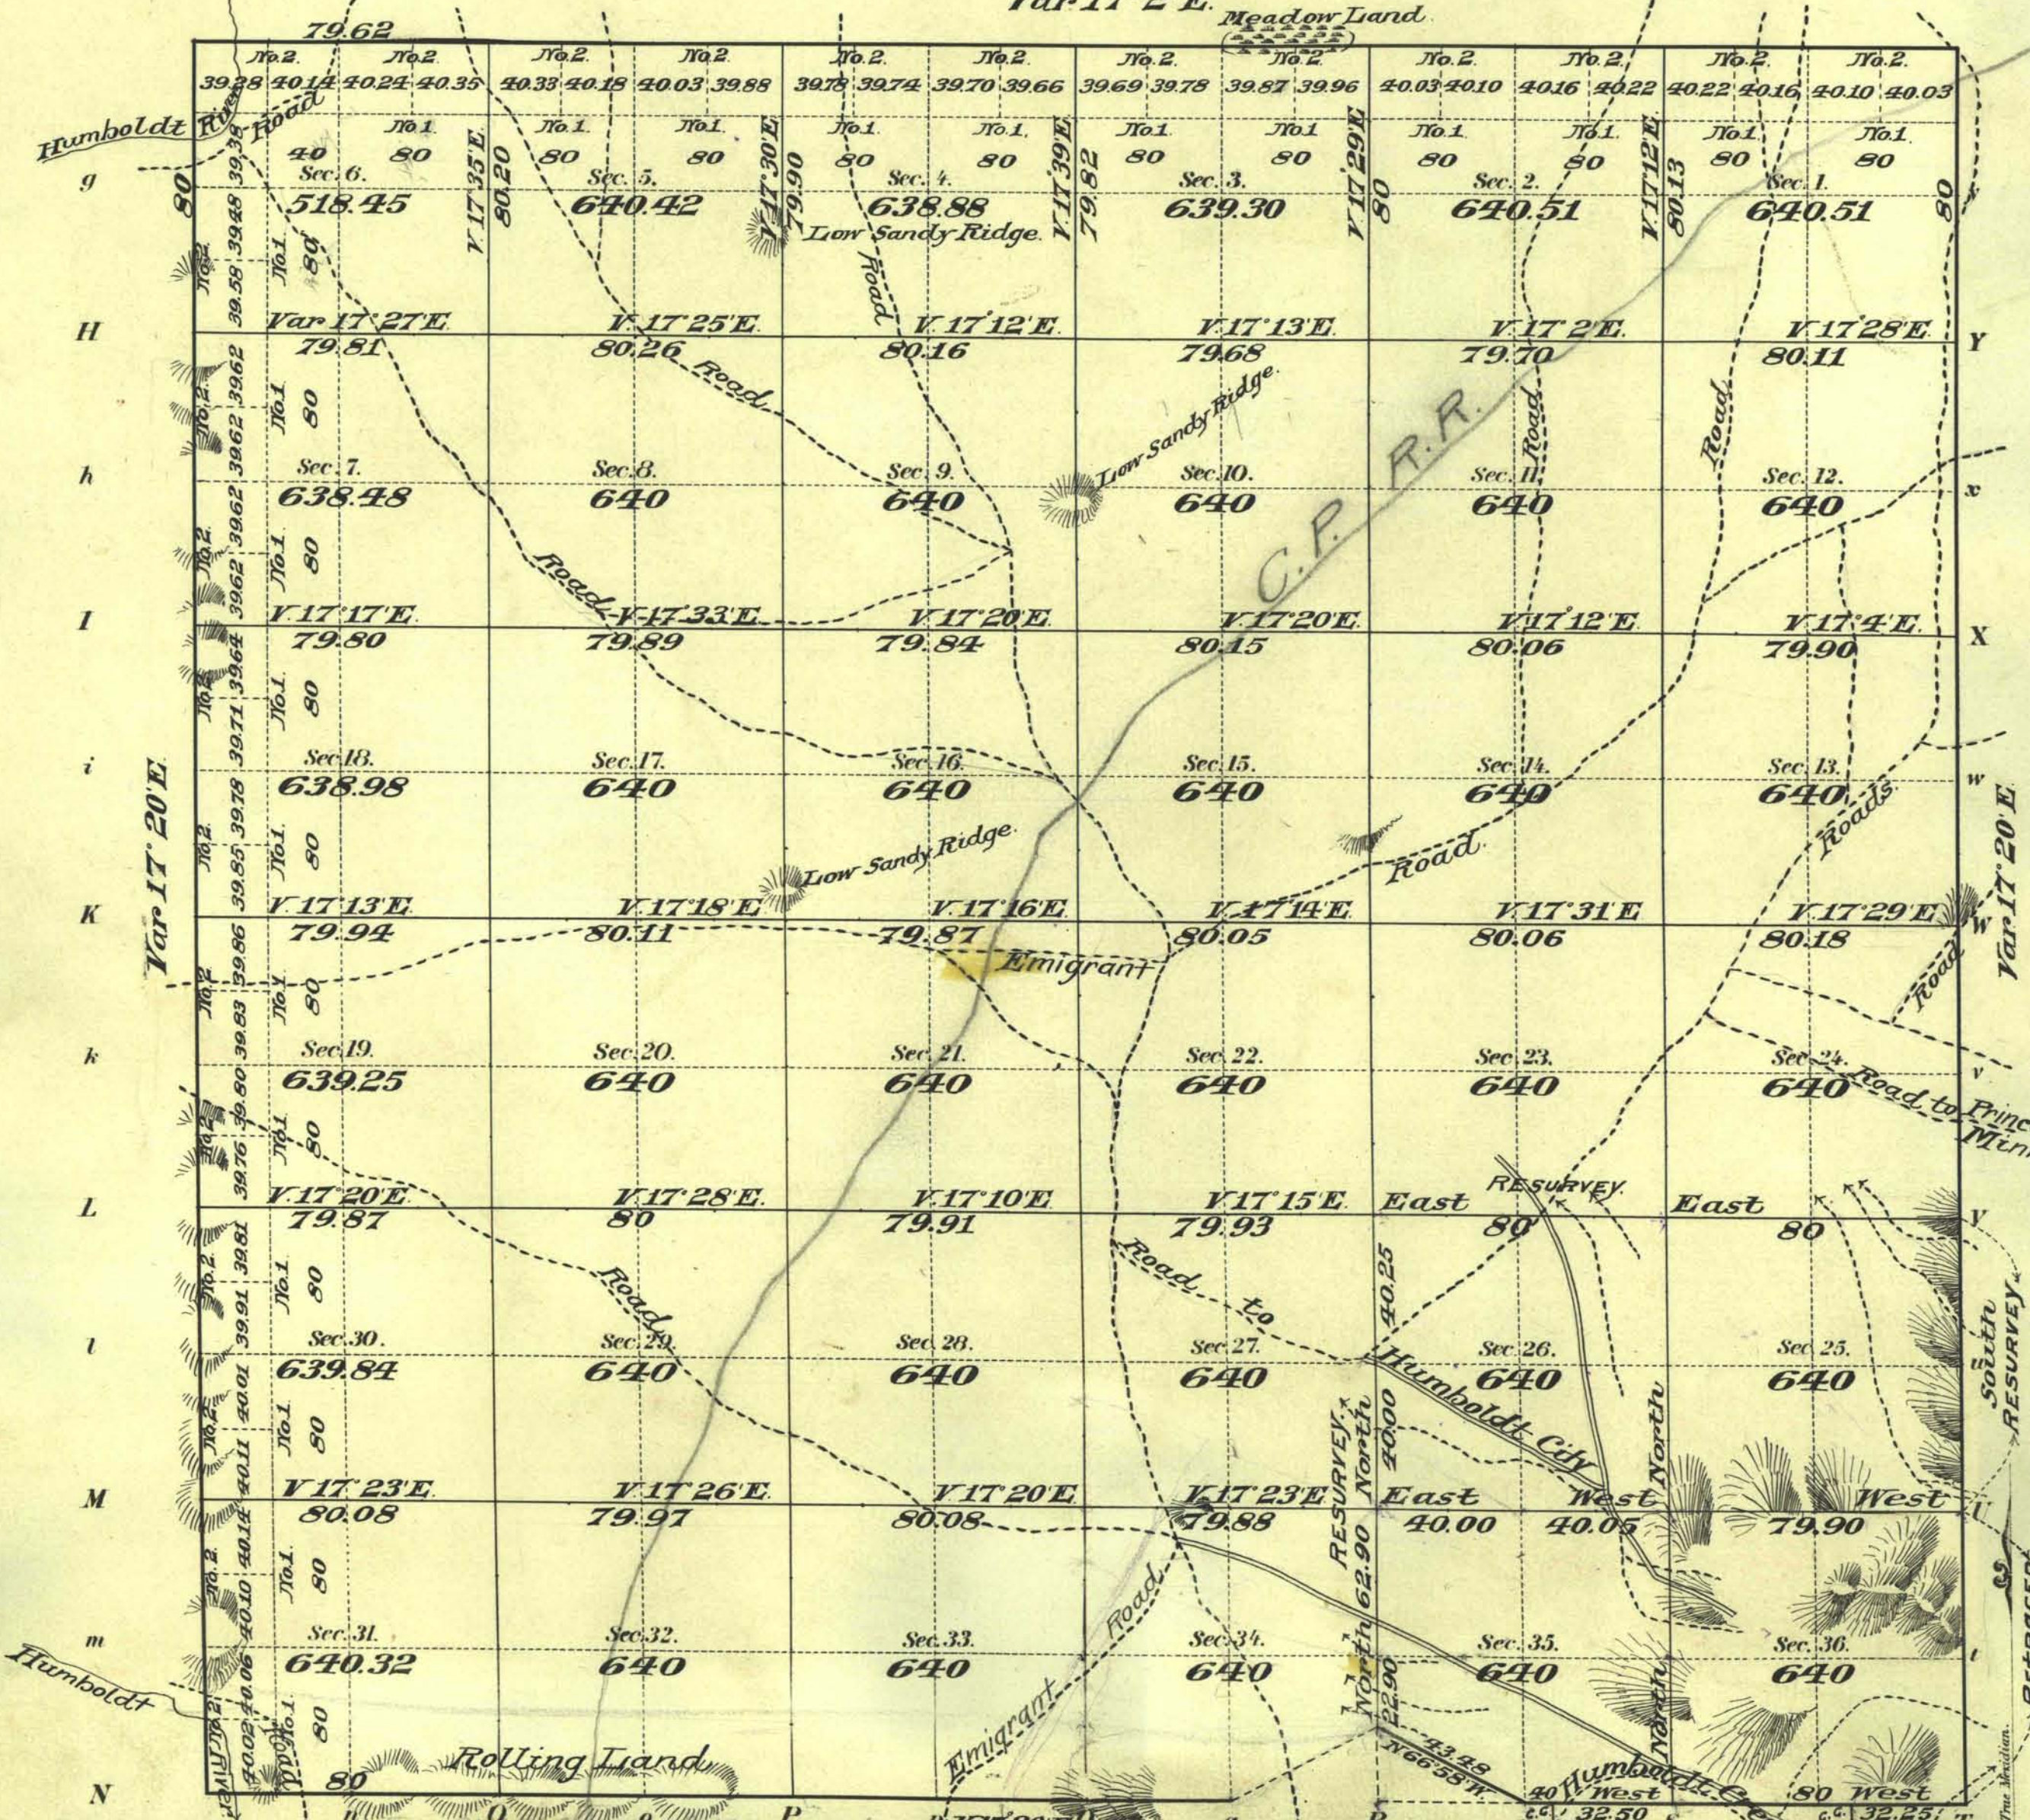

*Meanders of*

Posts	Courses	Ch <sup>2</sup> Lk <sup>2</sup>	Posts	Courses	Ch <sup>2</sup> Lk <sup>2</sup>	Posts	Courses	Ch <sup>2</sup> Lk <sup>2</sup>

*Dyer's 7<sup>th</sup> Standard Parallel North.* Total number of Acres 22914.94

Surveys Designated	By Whom Surveyed	Date of Contract	Amount of Surveys		When Surveyed
			M.	Ch <sup>2</sup> Lk <sup>2</sup>	
Township lines					
Subdivisions					

Compiled  
 The above Map of Township N<sup>o</sup> 32 N. of Range N<sup>o</sup> 33 E. M<sup>t</sup> Diablo Meridian Nevada is strictly conformable to the field notes of the survey thereof on file in this office which have been examined and approved.  
 Surveyor General's Office, *Matthew Kyle* Sur. Gen.  
 Reno, Nevada, Dec. 14, 05

T 32 N, R 33 E. V D