


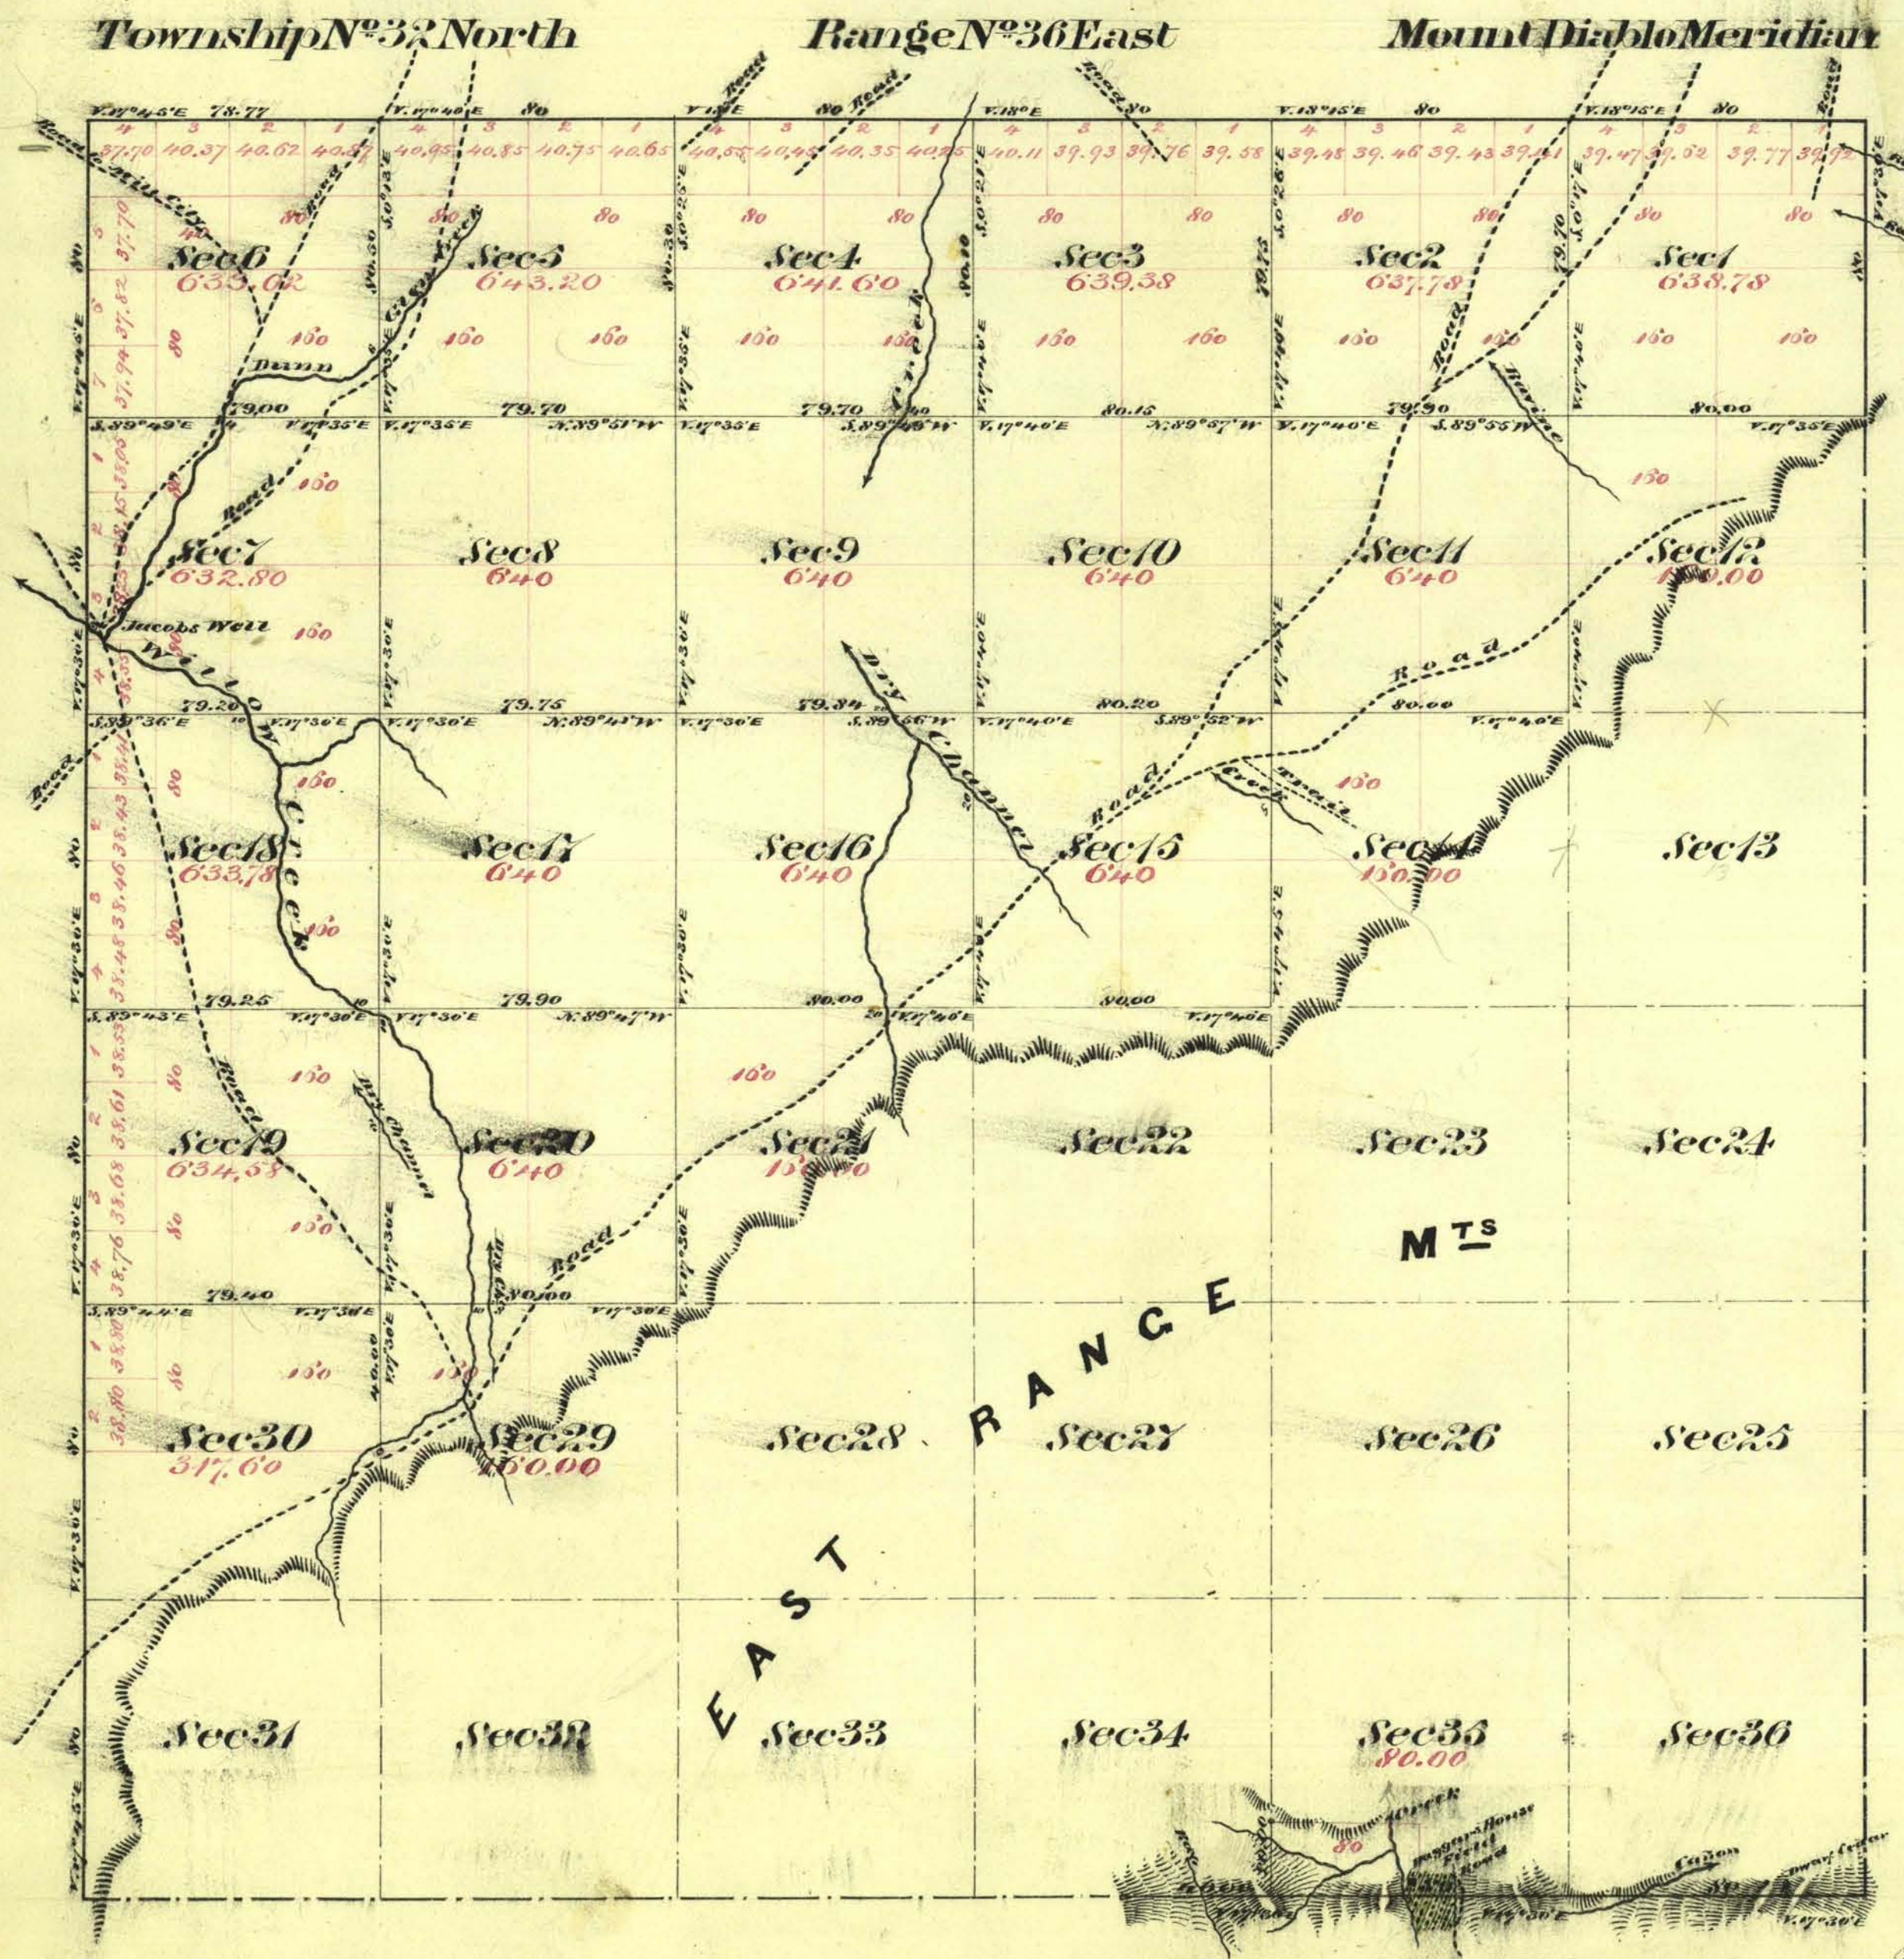

Aggregate Area of Public Land (Surveyed) 11,892.57 Acres
 Estimated " " Mountain " (unsurveyed) 11,116.40 "
Aggregate 23,008.97 "

Commenced August 27th 1859
 Completed September 1st 1859

Surveys Designated	By Whom Surveyed	Date of Contract	Amount of Surveys Mls. chs. Rs.	When Surveyed
West boundary of Township	William Epler	June 12 th 1857	6. 00. 00.	1857
North " " "	" " "	July 20 th 1857	5. 78. 77.	"
Rest of Township lines	A. H. Hatch & J. H. Eaton	July 14 th 1859	3. 40. 00.	1859
Subdivision lines	" " " " "	" " "	33. 56. 34.	August 1859

The above Map of Township N° 32 North Range N° 36 East Mount Diablo Meridian is strictly conformable to the field notes of the surveys thereof on file in this office which have been examined and approved
 U. S. Surveyor General's Office
 Virginia City Nevada
 October 6th 1859

E. S. Davis

U. S. Surveyor General Nevada

T 32 N, R 36 E.