


Township N^o 32 North Range N^o 37 East Mount Diablo Meridian

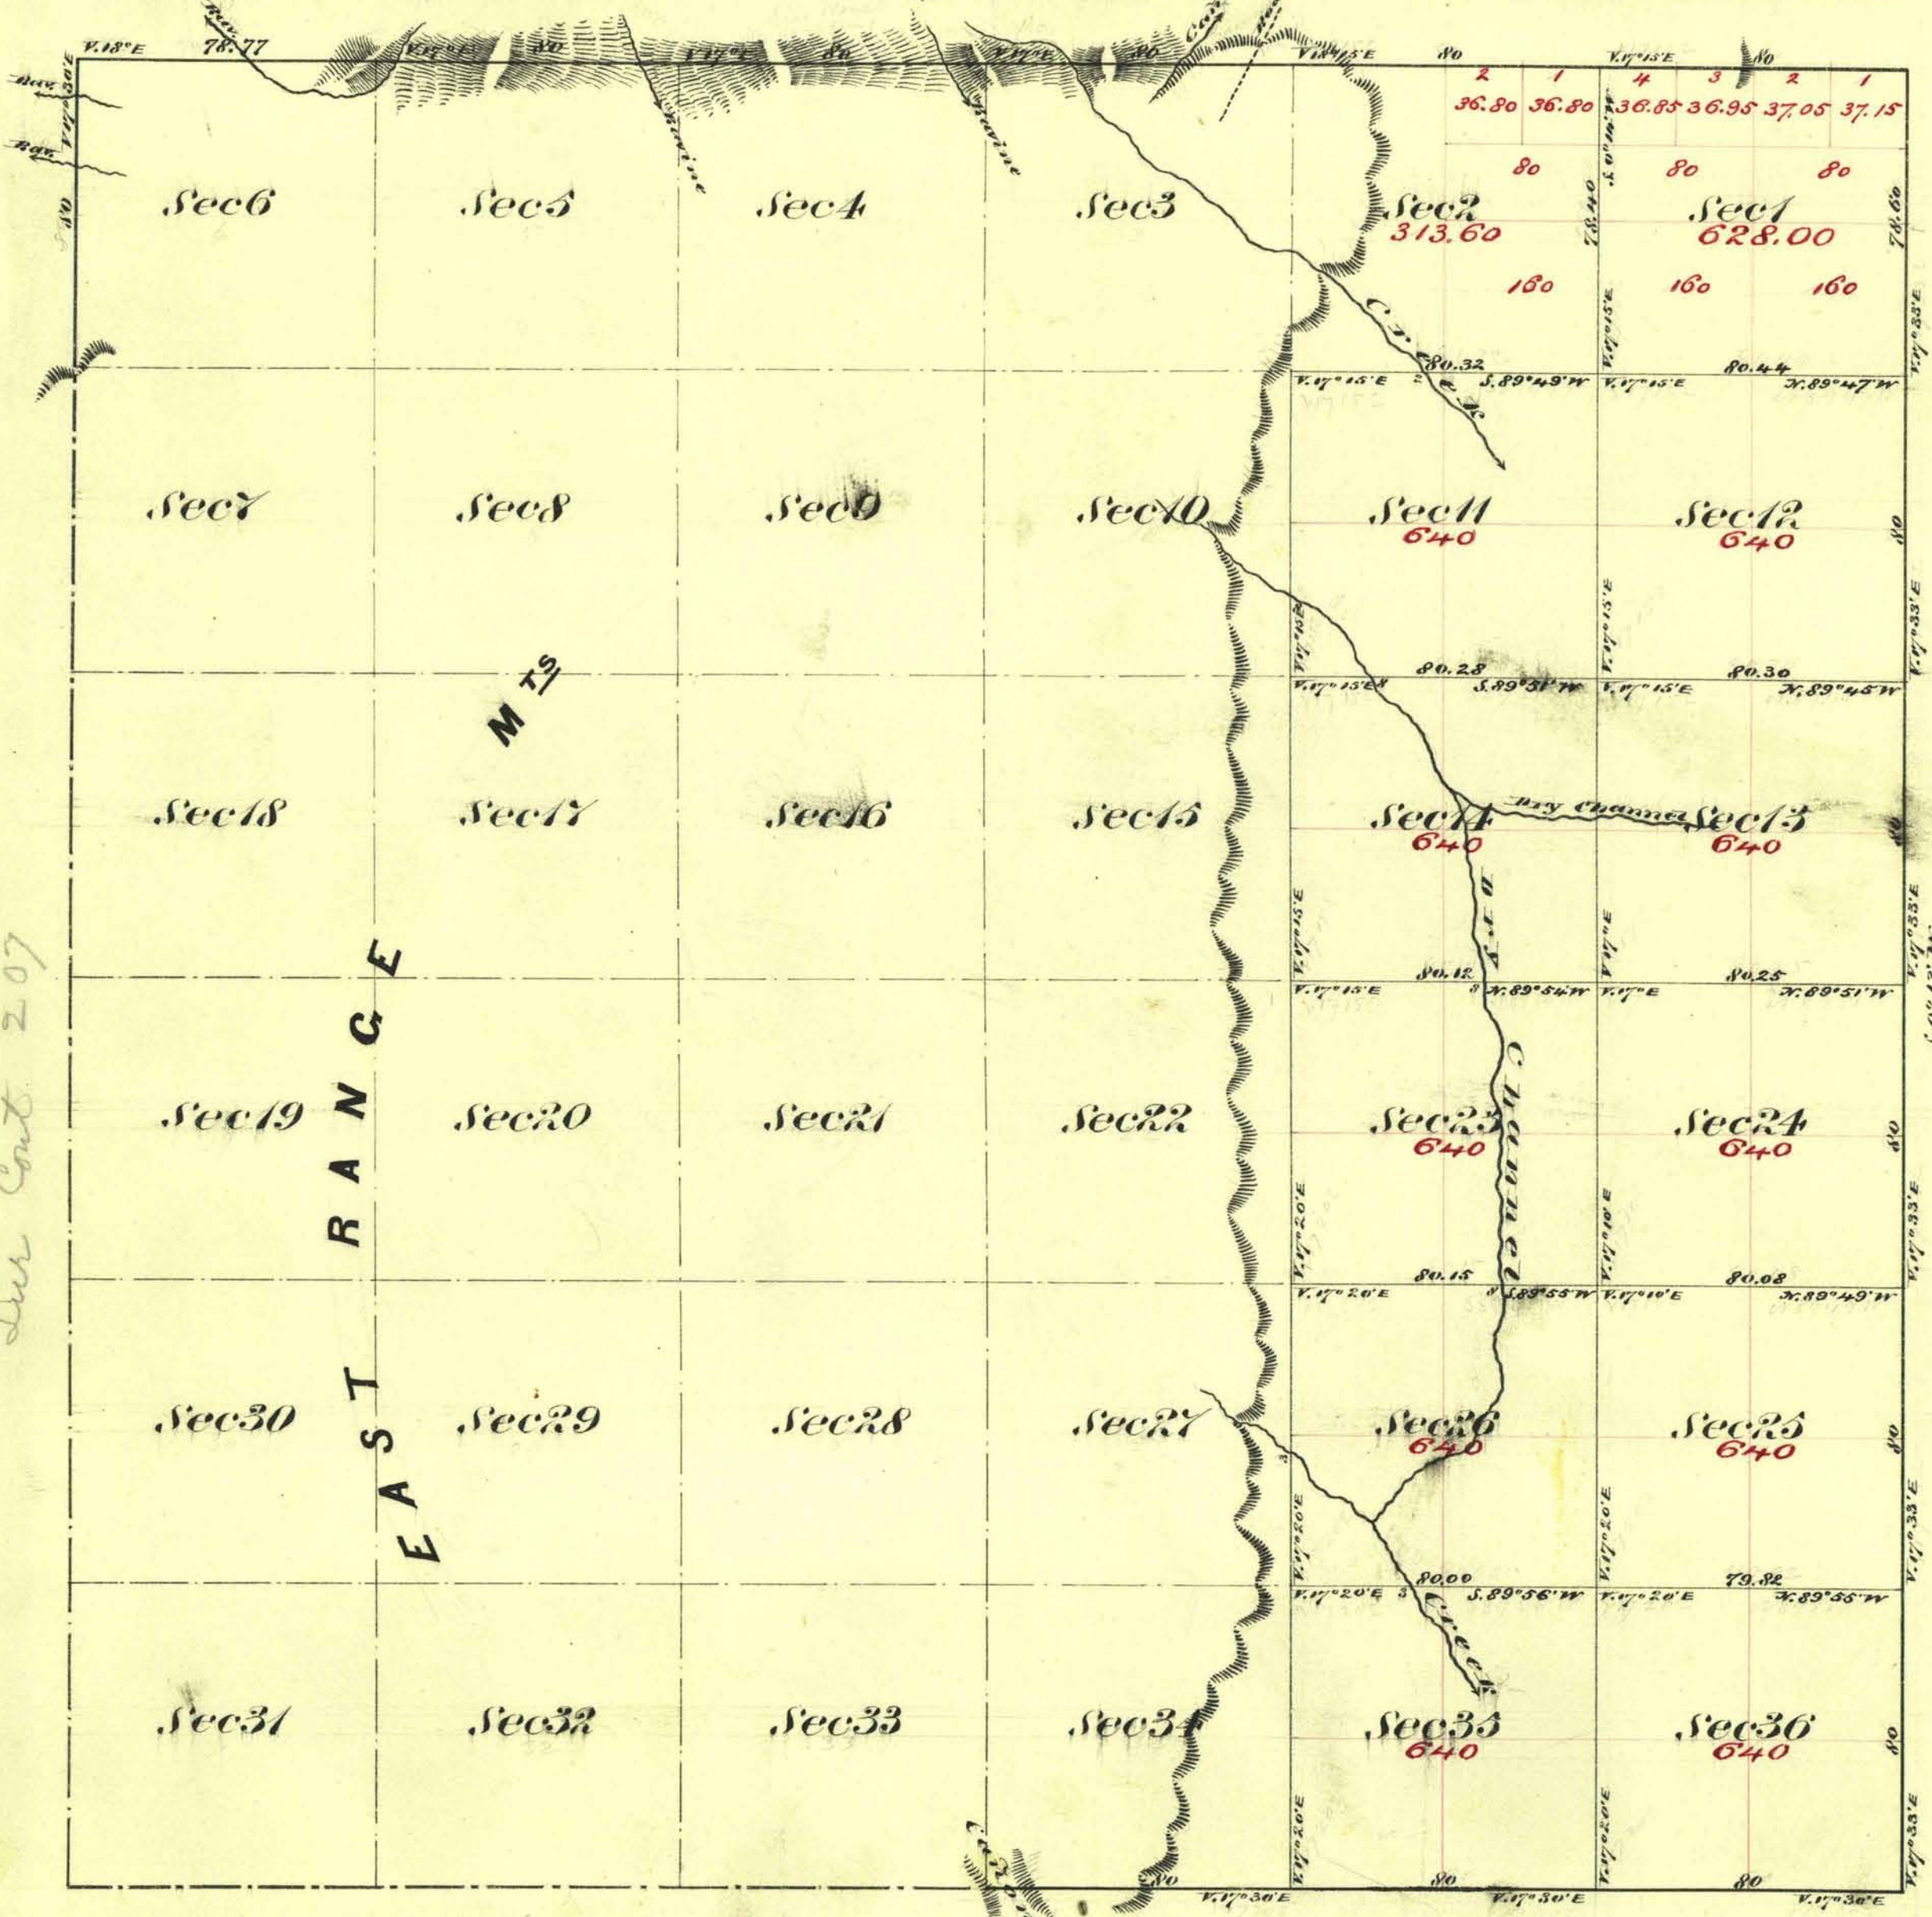

Aggregate Area of Public Land (Surveyed) 7,341.60 Acres
 Estimated " " Mountain Land (unsurveyed) 15,661.45 "
 Aggregate 23,003.05 "

Commenced September 18th 1859
 Completed " 18th "

Survey Designated	By Whom Surveyed	Date of Contract	Amount of Survey Acres	When Surveyed
North Boundary of Tp	William C. Epler	July 30 th 1857	5. 78. 77	1857
Rest of Township Lines	A. J. Hatch & H. E. Eaton	July 14 th 1859	9. 78. 50	1859
Subdivision Lines	" " "	" " "	21. 00. 16	September 1859

N^o 37 Cont.
 5
 27
 "

The above Map of Township N^o 32 North Range N^o 37 East Mount Diablo Meridian is strictly conformable to the field notes of the surveys thereof on file in this office, which have been examined and approved
 W. S. Surveyor General Nevada
 Virginia City Nevada
 October 6th 1859

E. S. Davis
 W. S. Surveyor General Nevada