


TOWNSHIP 32 NORTH, RANGE 38 EAST, OF THE MOUNT DIABLO MERIDIAN, NEVADA

DEPENDENT RESURVEY

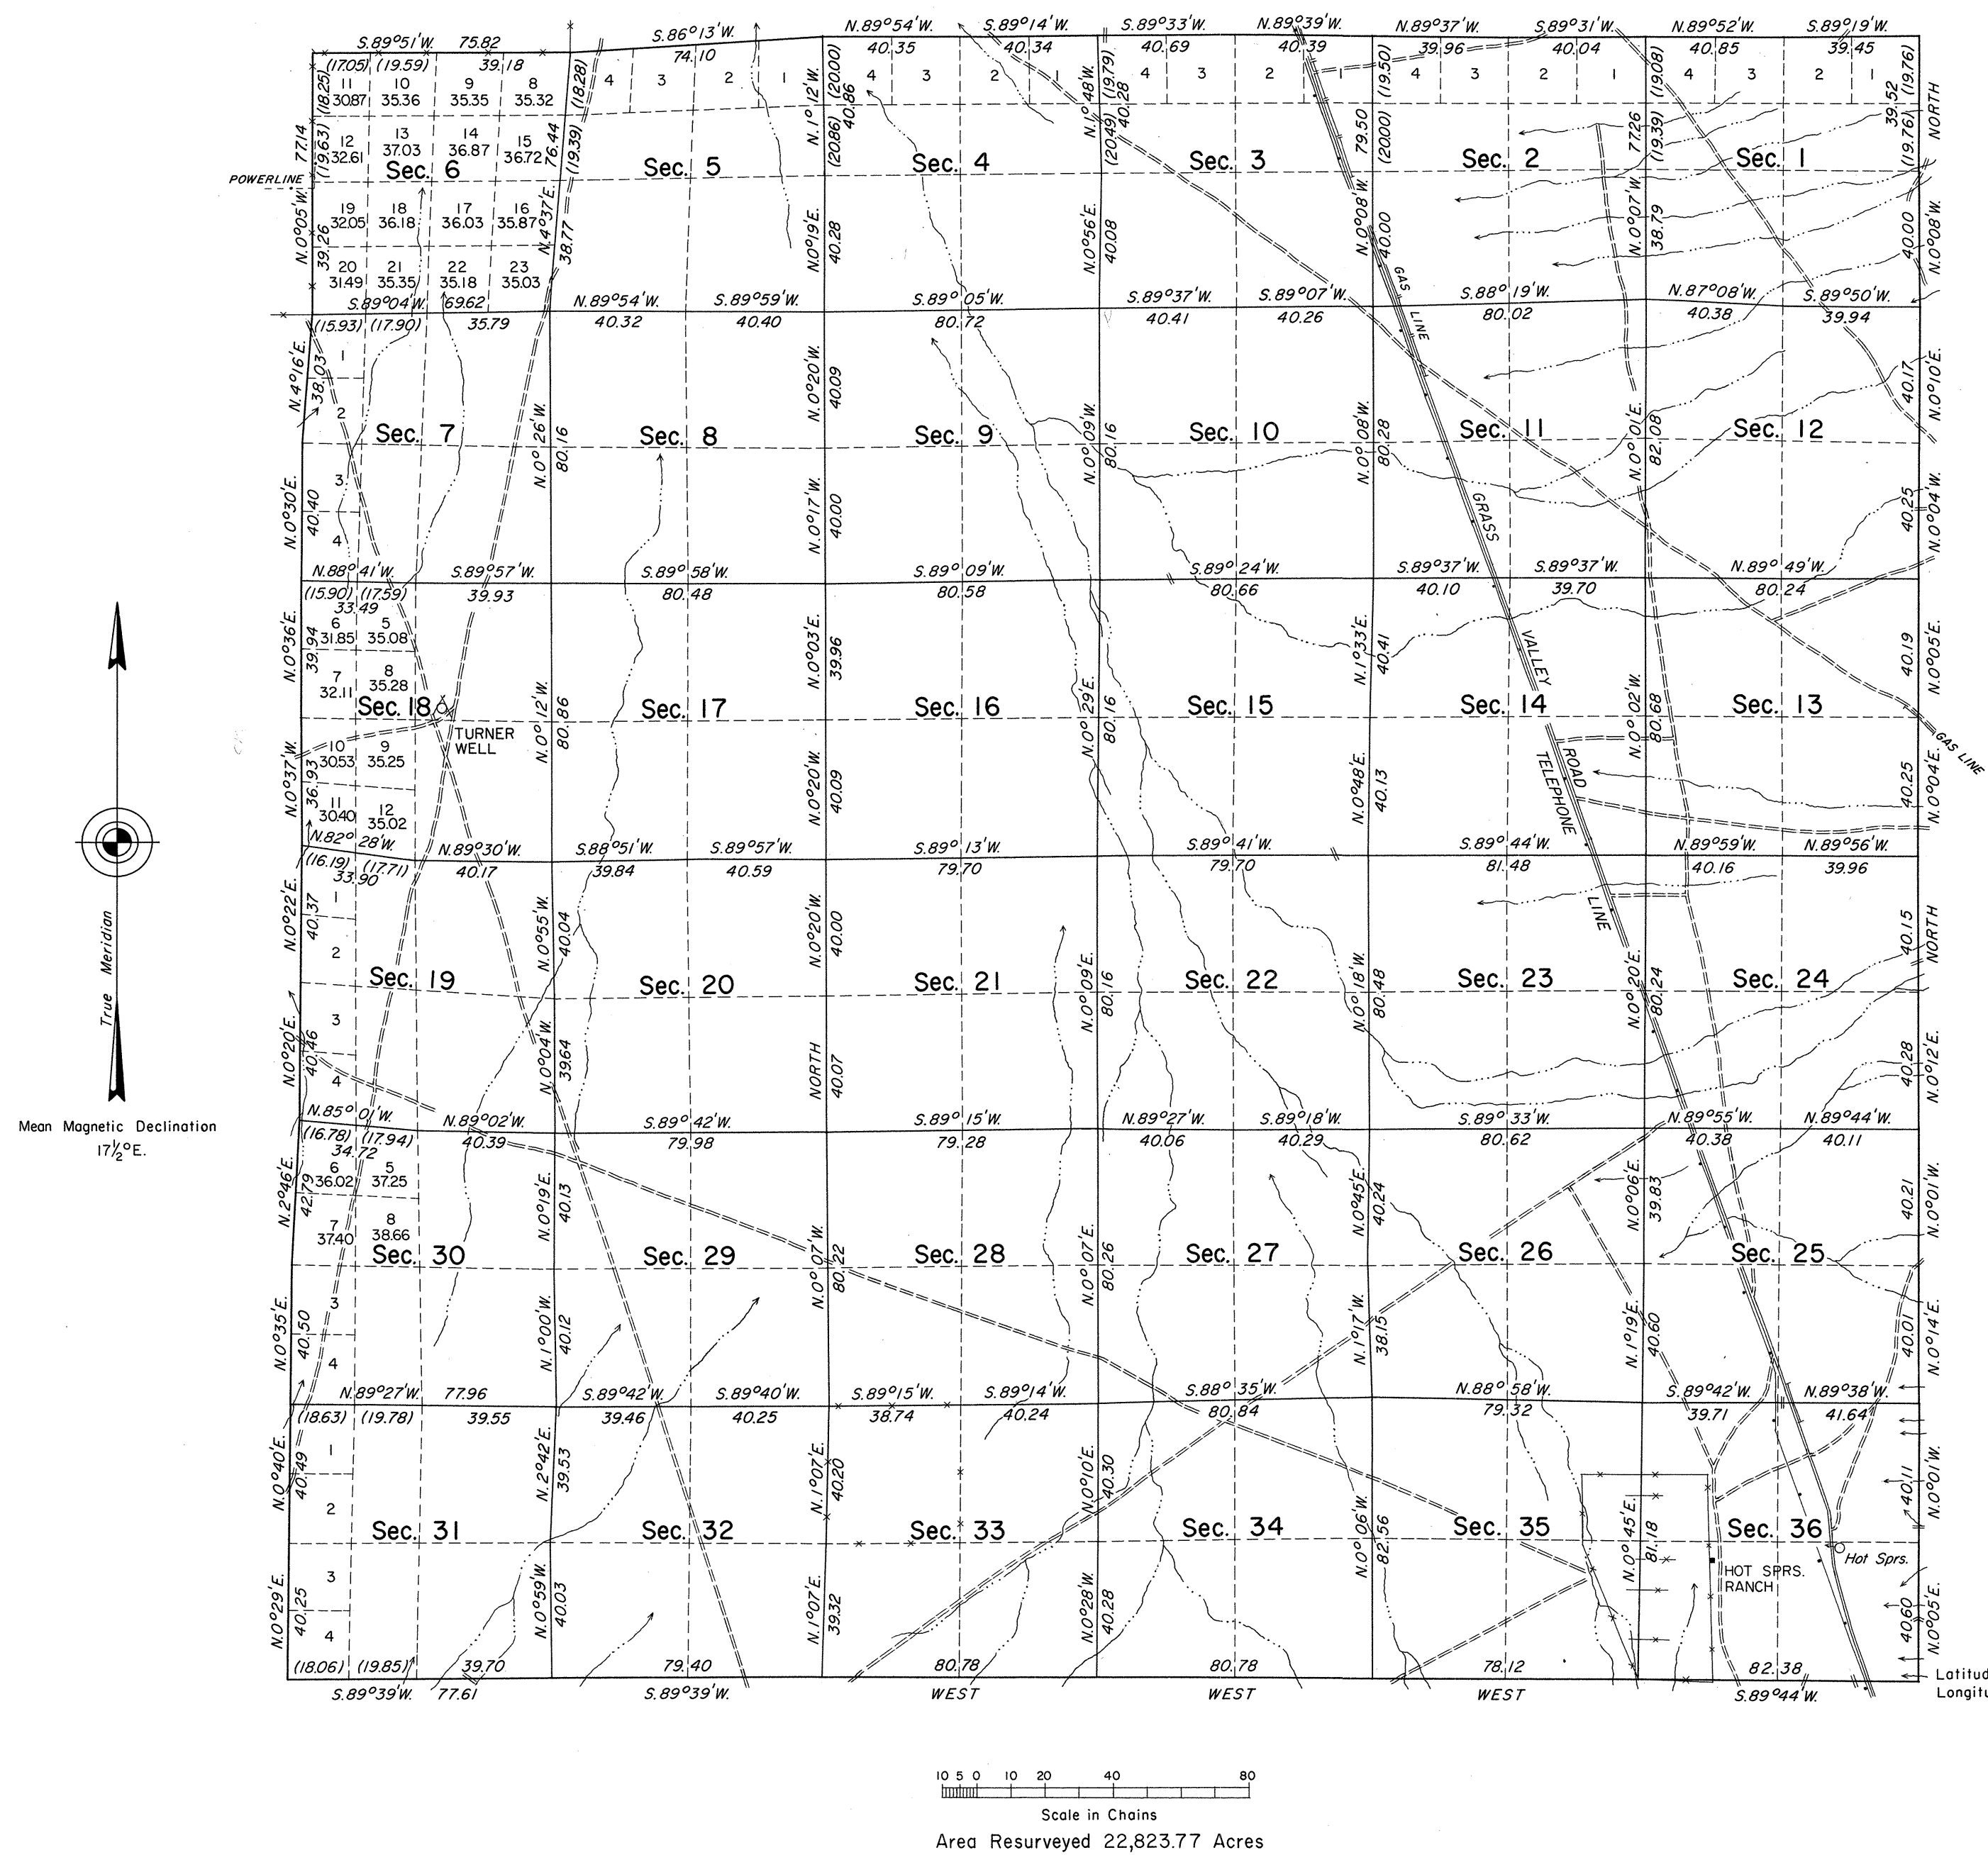

History of the earlier surveys is contained in the field notes.

This plat represents the dependent resurvey of the south, east, and north boundaries and the subdivisional lines, designed to restore the corners in their true original locations according to the best available evidence.

Lotting and areas (except as indicated hereon) are as shown on the plat approved October 13, 1869.

The resurvey was executed by James R. Munson, Cadastral Surveyor, June 6, 1967, to November 6, 1967, under Special Instructions dated May 31, 1967, for Group No. 448, Nevada.

UNITED STATES DEPARTMENT OF THE INTERIOR
BUREAU OF LAND MANAGEMENT
Washington, D. C. August 4, 1969

This plat is strictly conformable to the approved field notes, and the survey, having been correctly executed in accordance with the requirements of law and the regulations of this Bureau, is hereby accepted.

For the Director

Clark I. Lamm

Chief, Division of Cadastral Survey

T 32 N R 38 E