


Township N^o 32 North

Range N^o 41 East

Mount Diablo Meridian

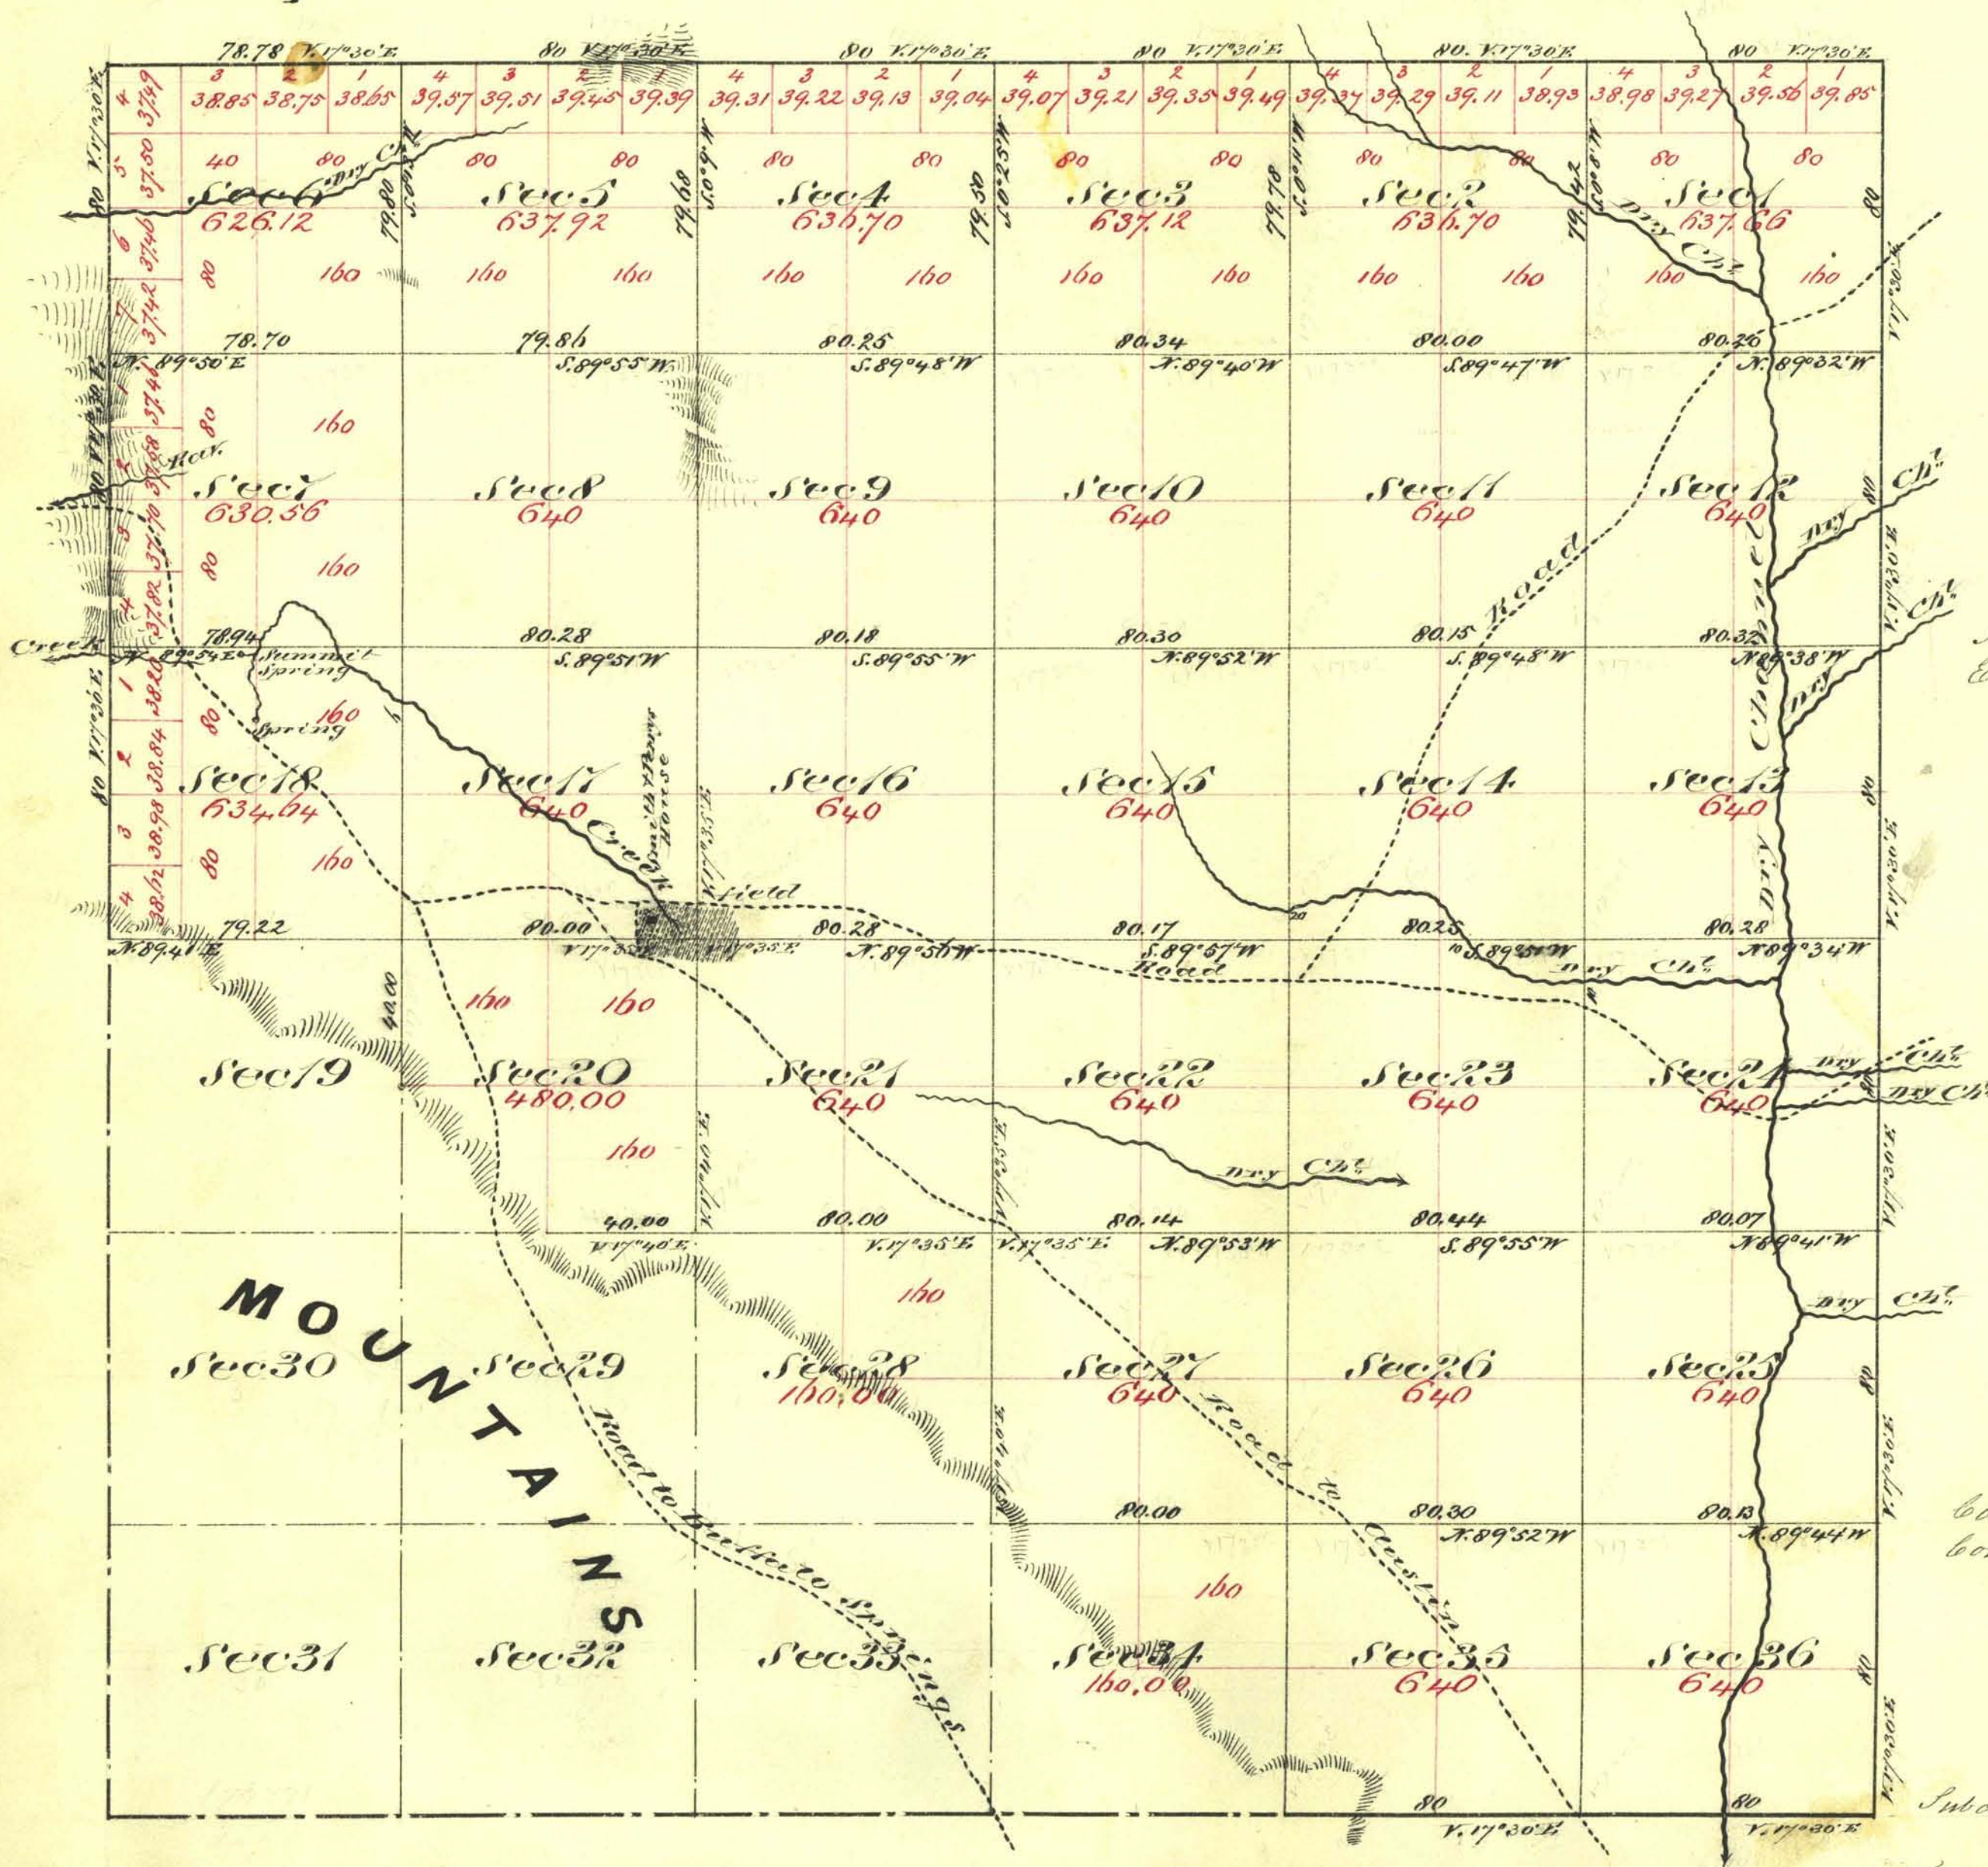

Aggregate Area of Public Land (Surveyed) 18,028.42 Acres
 Estimated " " Mountains (unsurveyed) 4,943.20 "
 Aggregate 22,971.62 "

Commenced October 29th 1872
 Completed November 2nd 1872

Subdivision lines not otherwise noted run with a Variation of 17° 30' East

Survey Designated	By Whom Surveyed	Date of Contract	Am't of Comp	When Surveyed	T ^h Cor.
South Boundary of Township	A. J. Hatch & J. H. Eaton	July 14 th 1869	2,000.00	1869	27
N. E. & W. " "	A. J. Hatch & J. H. Eaton	August 31 st 1872	14,780.78	1872	51
Subdivision lines	" " " "	" " "	49,789.98	Oct 1872	"

The above map of Township N^o 32 North Range N^o 41 East Mount Diablo Meridian is strictly conformable to the field notes of the surveyors thereof on file in this Office, which have been examined and approved
 W. S. Surveyor General's Office
 Virginia City Nevada
 November 23rd 1872

E. S. Davis