


Supplemental Plat of Section 35 of Township N°32 North Range N°43 East M^tDiablo Meridian Nevada

Scale 10 chs. to 1 inch

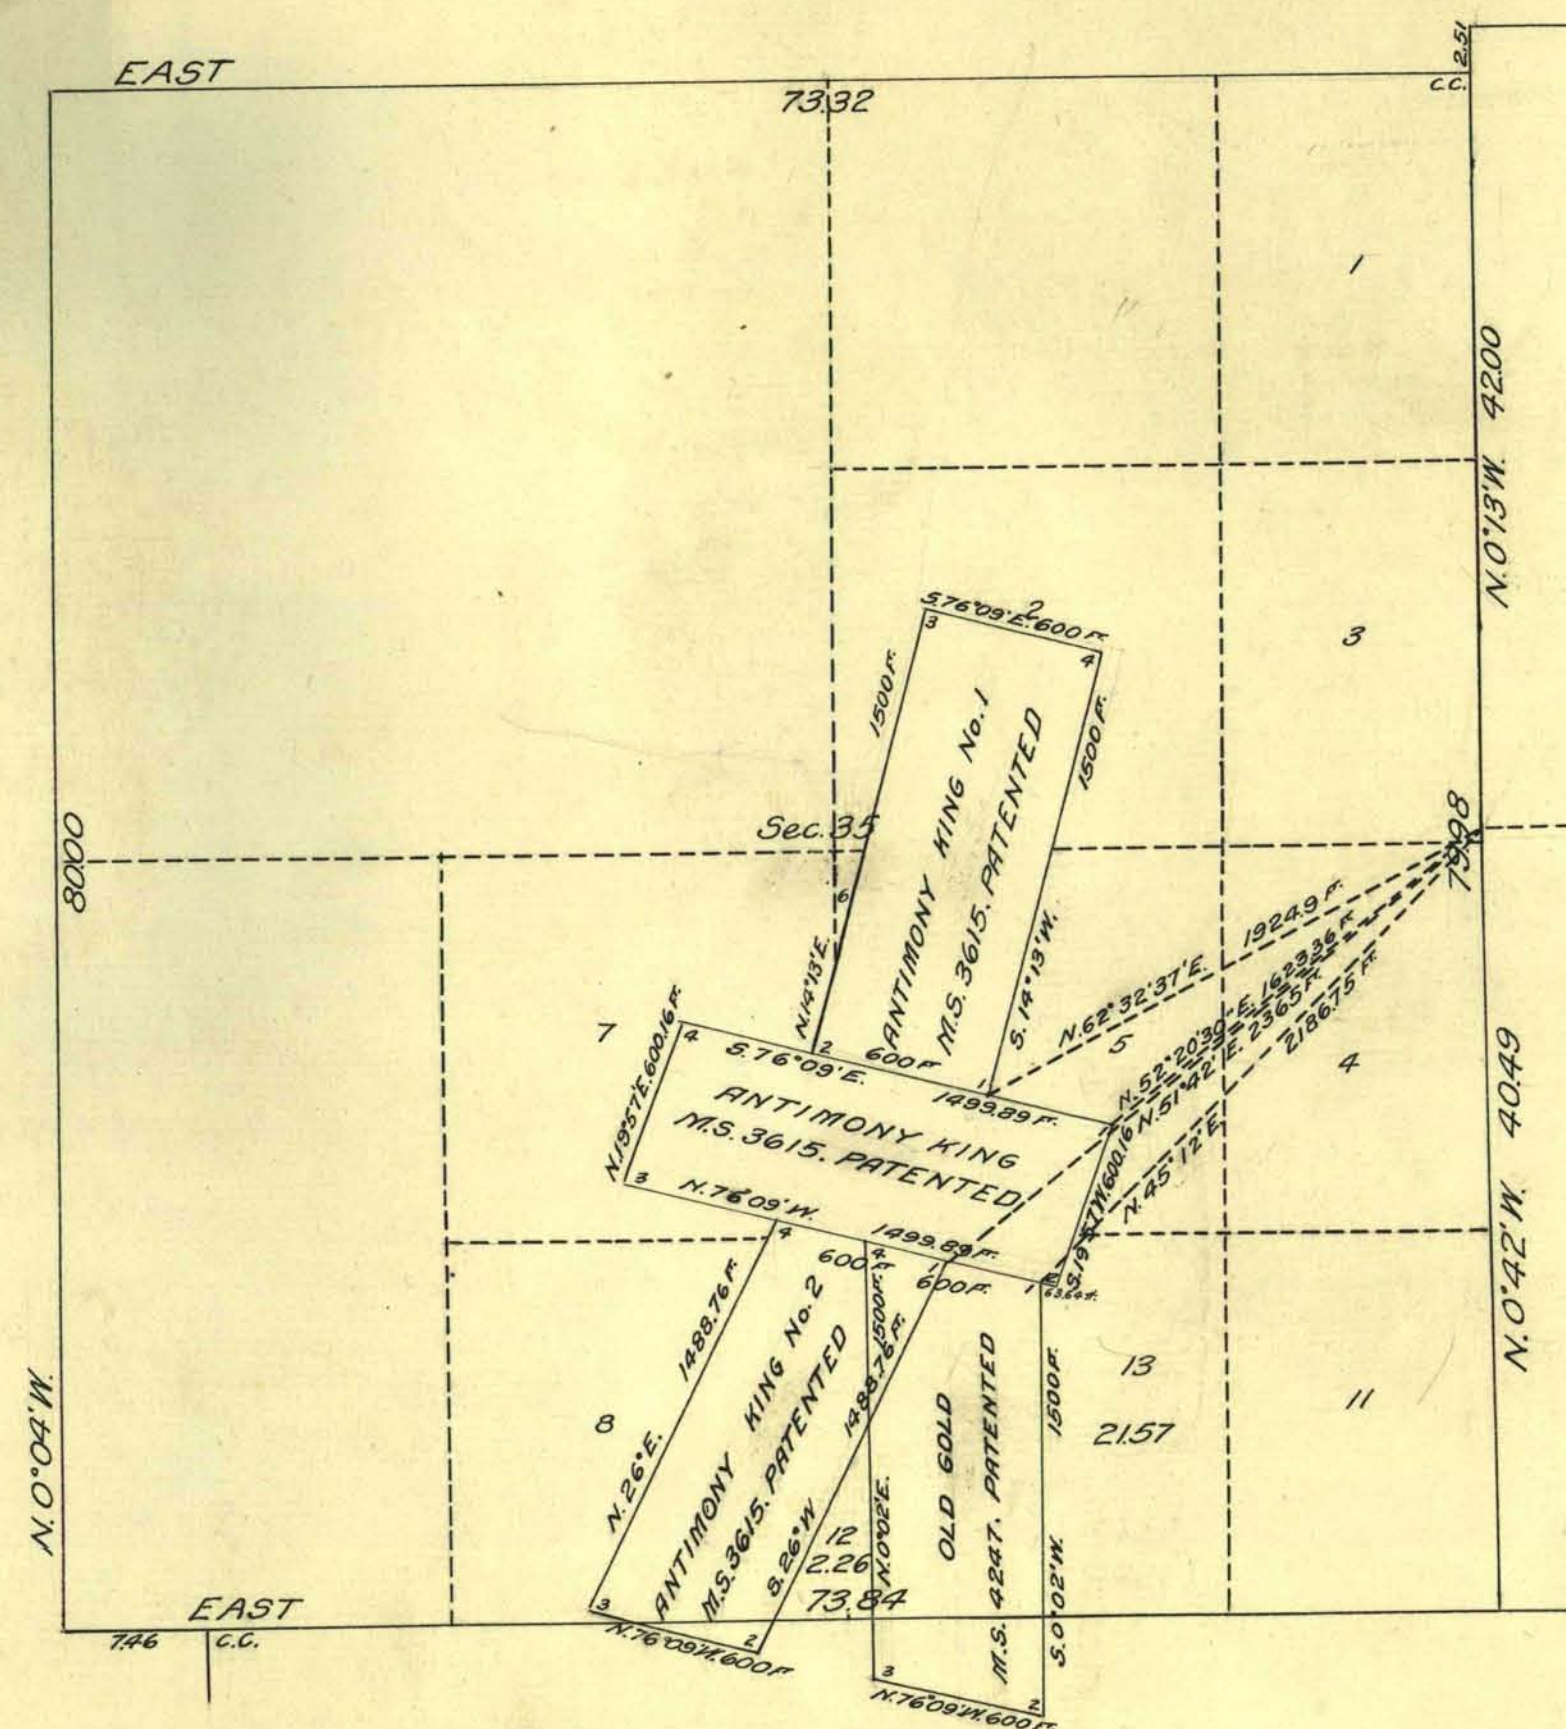

Public Survey Office

Reno, Nevada, March 27, 1926

This supplemental plat of Sec. 35, T. 32 N., R. 43 E., M.D.M., has been prepared in compliance with instructions contained in letter Elko 04790 "N" JAW., dated March 17, 1926, from the Commissioner of the General Land Office, in order to accommodate selection list serial 04790 C. P. R. R., and the same is hereby approved.

Ralph W. Nelson
Office/Cadastral Engineer

DEPARTMENT OF THE INTERIOR
GENERAL LAND OFFICE

Washington, D. C., May 4 1926

This supplemental plat having been prepared in accordance with instructions issued by this office, is hereby accepted.

Thos C. Staveland
Assistant Commissioner