


Township N^o 32 North Range N^o 52 East Mount Diablo Meridian

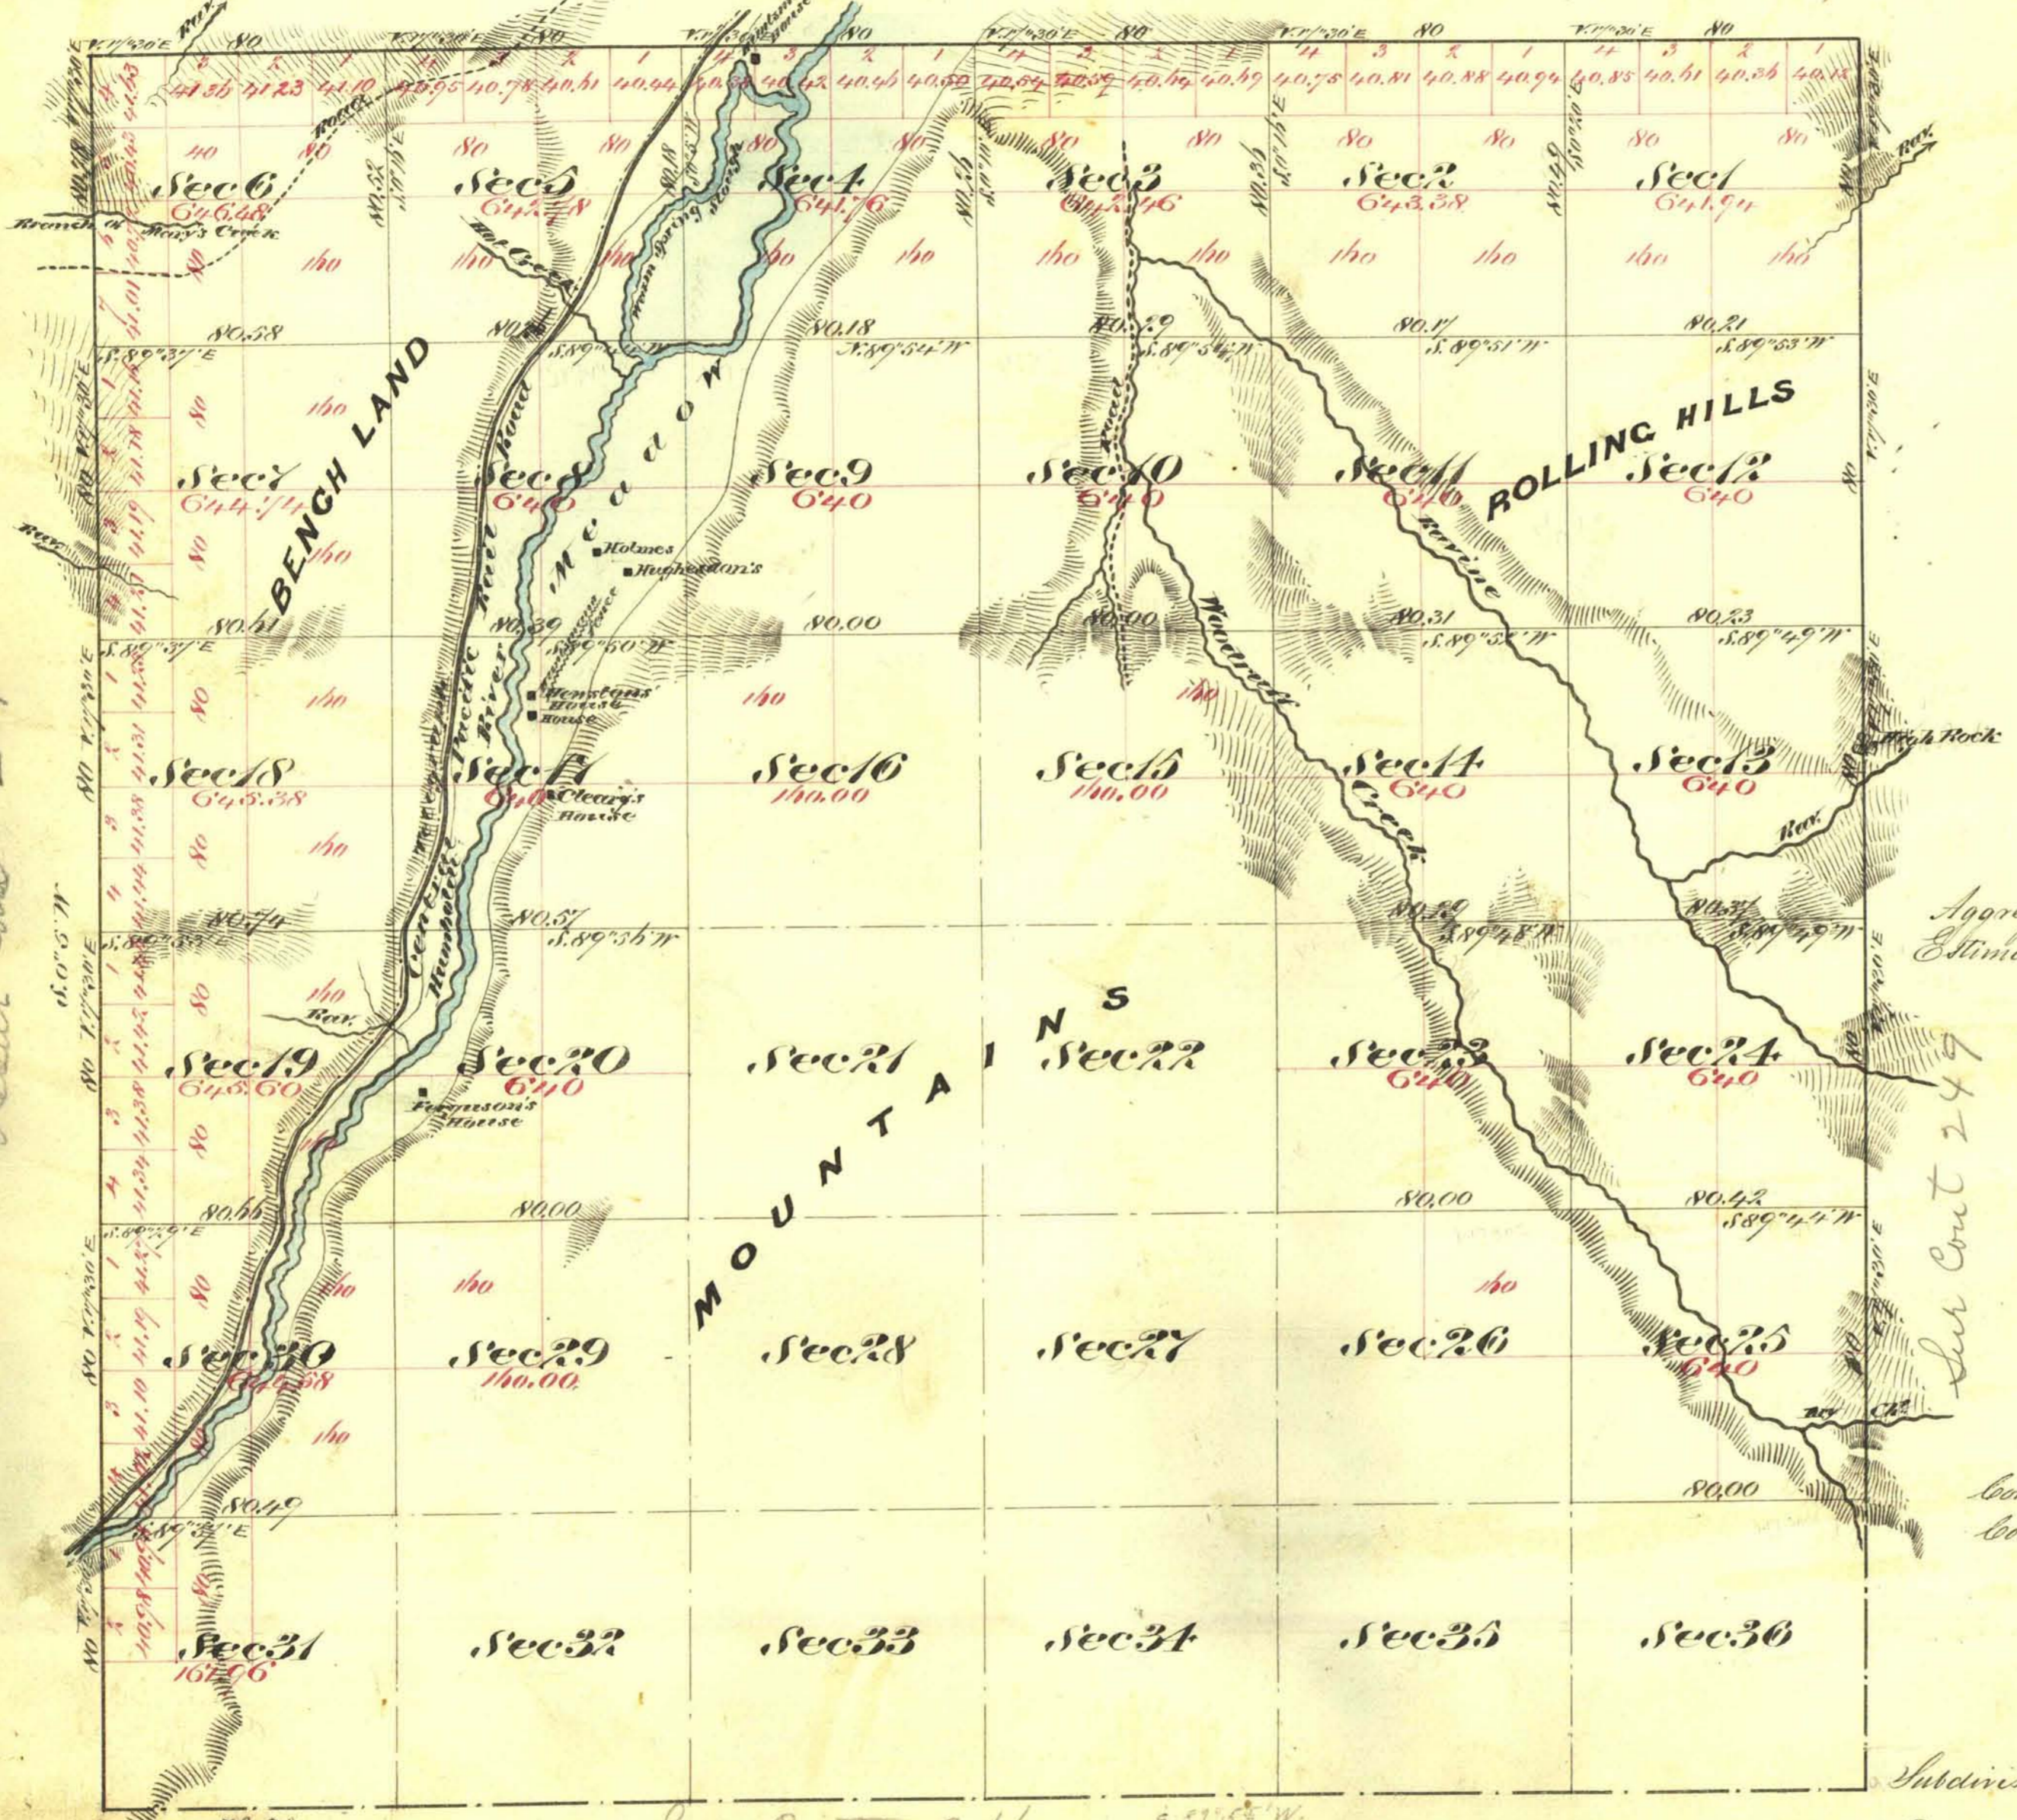

Recess Cont 229

Aggregate Area of Public Land (Surveyed) 14,921.06 Acres
 Estimated " " Mountains (unsurveyed) 8,159.16 "
 Aggregate 23,080.22 "

Sur Cont 249

Commenced Sept 25th 1874
 Completed Sept 30th 1874

Subdivision lines not otherwise noted run with a variation of 1/2 inch

Surveys Designated	By Whom Surveyed	Date of Contract	Am ^t of Survey Acres chs. 1/100	When Surveyed	N ^o Cont.
North Boundary	C. C. Tracy	Oct 22 nd 1868	6 00 00	1868	21
East Boundary	A. J. Hatch, W. D. Skinner & Co.	July 25 th 1874	11 00 78	1874	64
Subdivision Lines	" " " " " "	" " " " " "	92 08 38	Sept 1874	"

The above Map of Township N^o 32 North Range N^o 52 East Mount Diablo Meridian is strictly conformable to the field notes of the Surveys thereof on file in this office which have been examined and approved
 U. S. Surveyor General's Office
 Virginia City Nevada
 October 14th 1874