


Township N^o 32 North

Range N^o 55 East

Mount Diablo Meridian

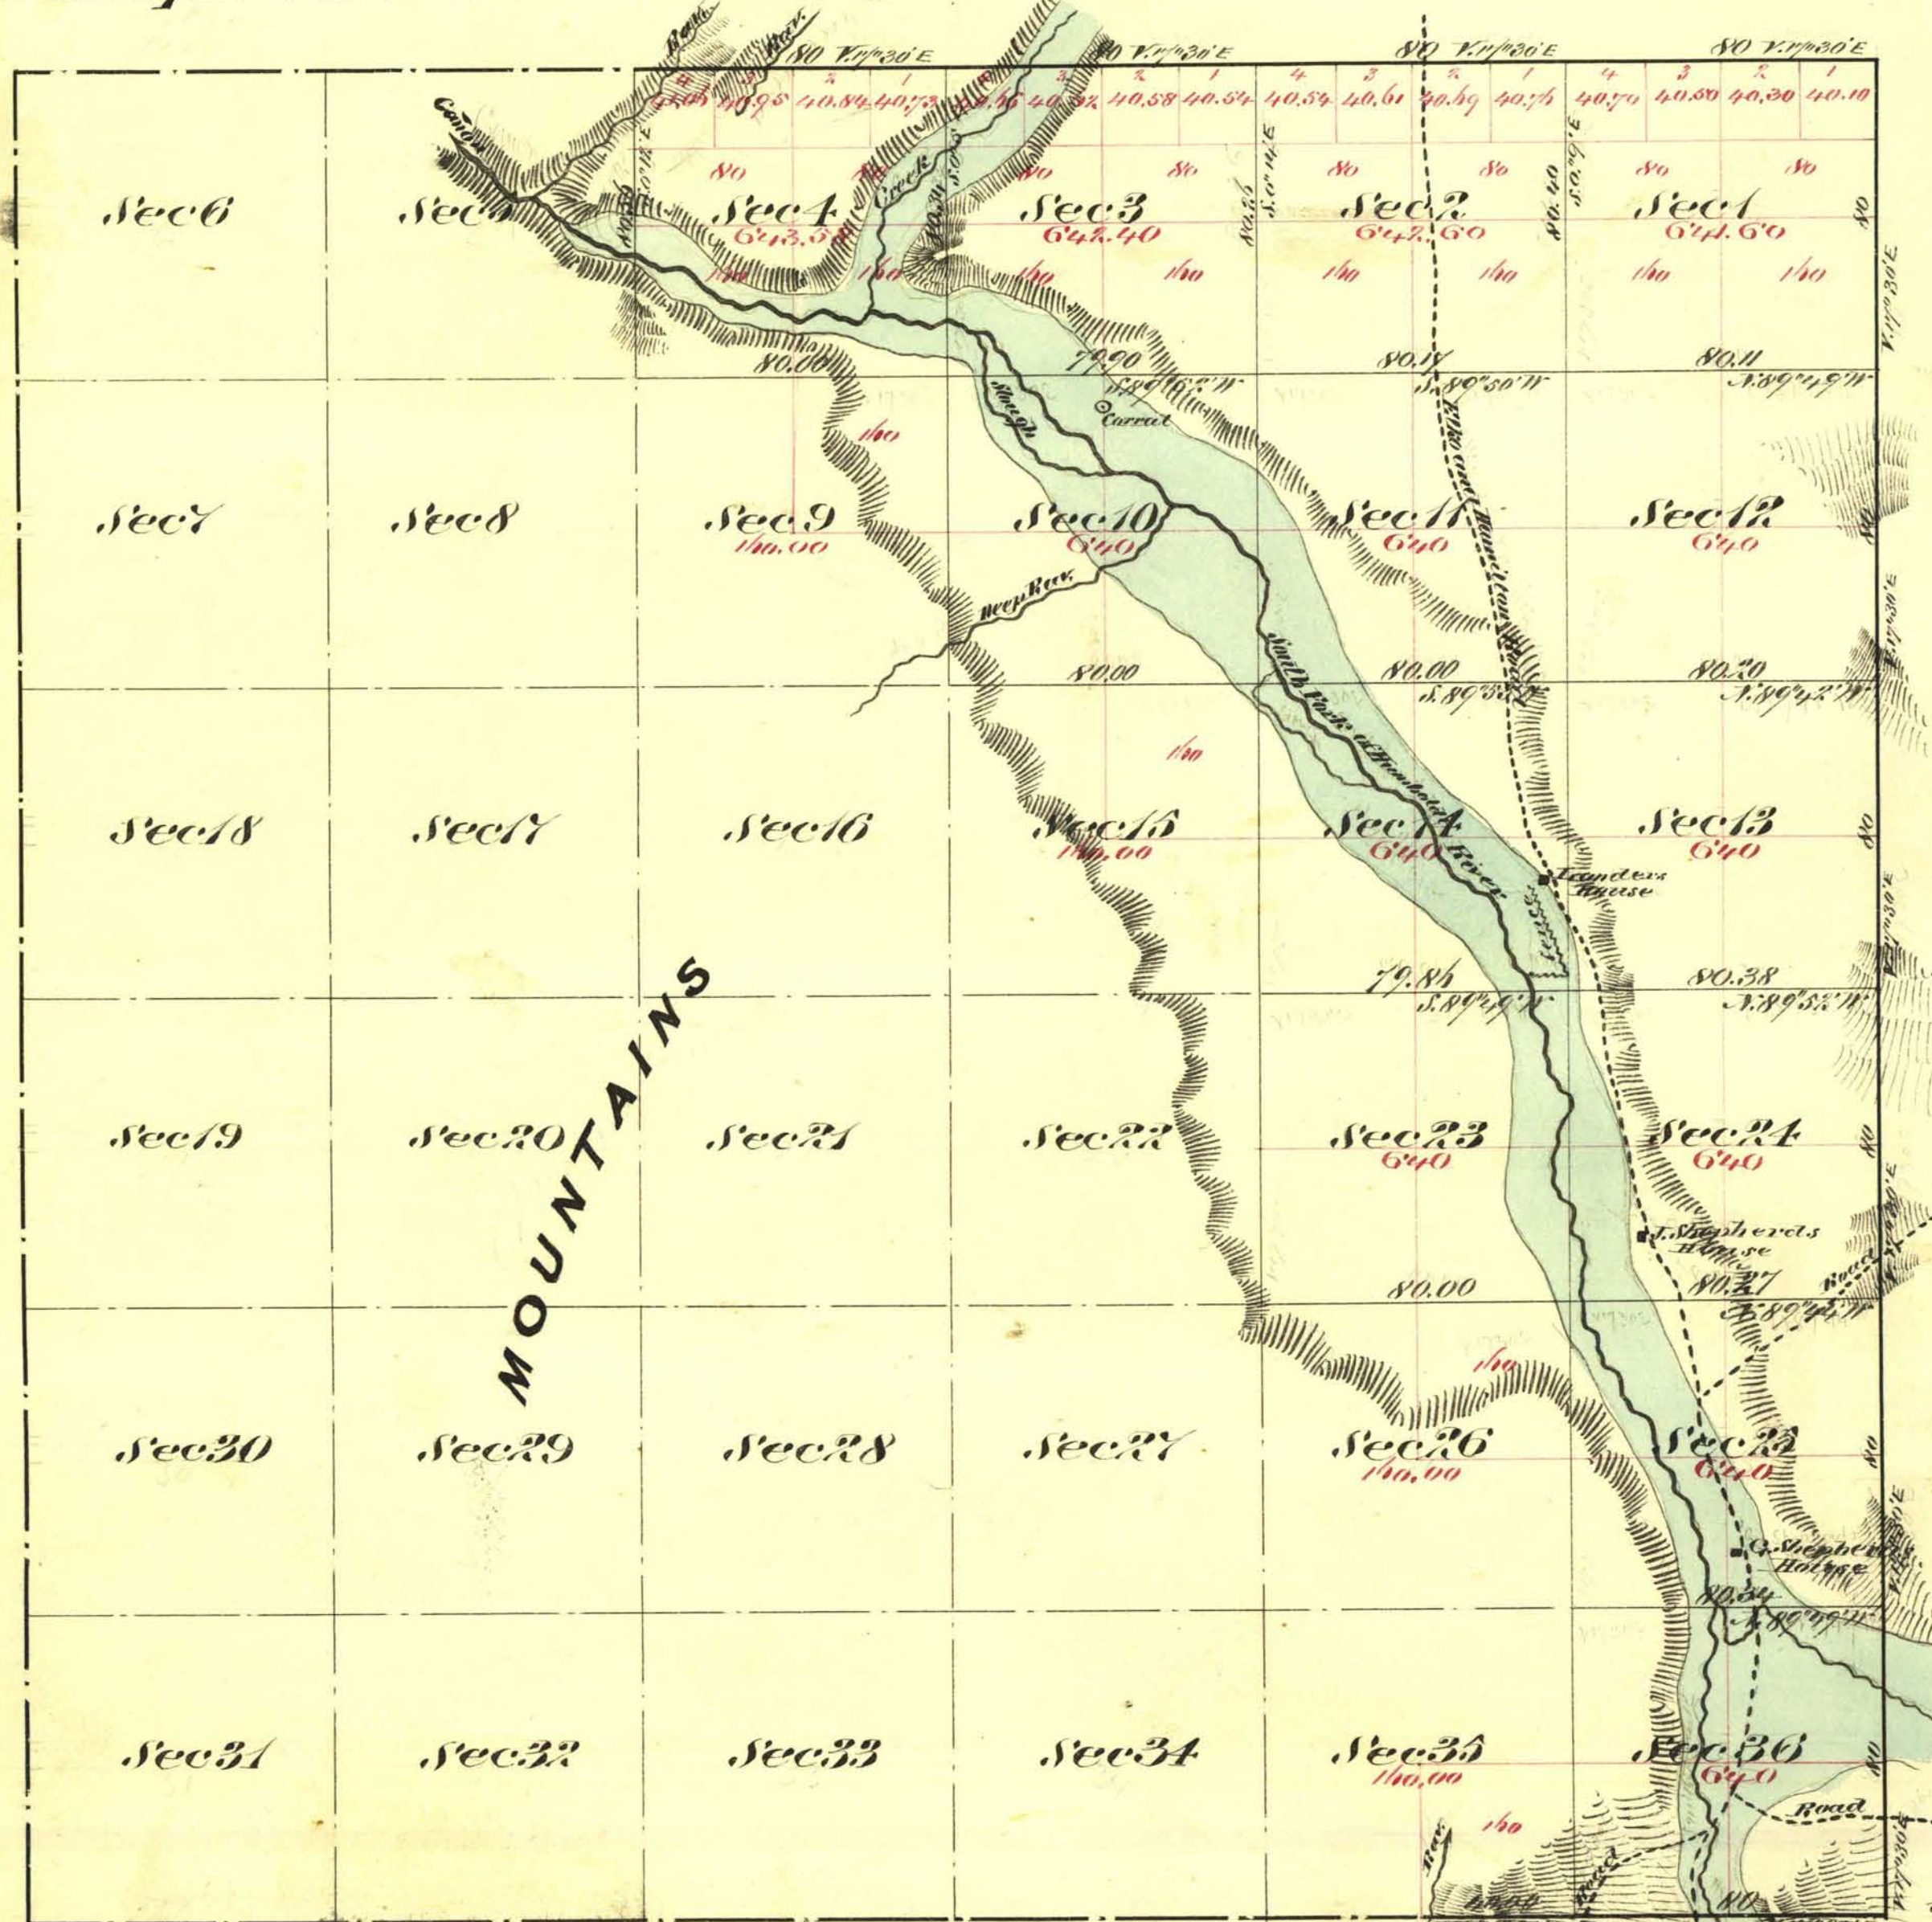

Aggregate Area of Public Land (Surveyed) 10,890.18 Acres
 Estimated " " Mountains (unsurveyed) 12,150.96 "
 Aggregate 23,041.14 "

Commenced August 24th 1874
 Completed " 25th 1874

Subdivision lines not otherwise noted run with a variation of 17° 30' E

Surveys Designated	By Whom Surveyed	Date of Consent	Ant of Survey	When Surveyed
East Boundary	C. C. Tracy	March 27 th 1868	6 00 00	1868
North & South Boundary	H. H. Hatch N. H. Minner & Co. Public	July 25 th 1874	5 40 00	1874
Subdivision lines	" " " " " "	" " "	25 02 79	Aug st "

79th Cor.
 13
 51 64

The above Map of Township N^o 32 North Range N^o 55 East Mount Diablo Meridian is strictly conformable to the field notes of the Surveyors thereof on file in this Office which have been examined and approved
 Mrs. Surveyor General's Office
 Virginia City Nevada
 October 14th 1874

E. S. Davis
 Surveyor General Nevada

T 32 N, R 55 E