


Township N° 32 North

Range N° 56 East

Mount Diablo Meridian

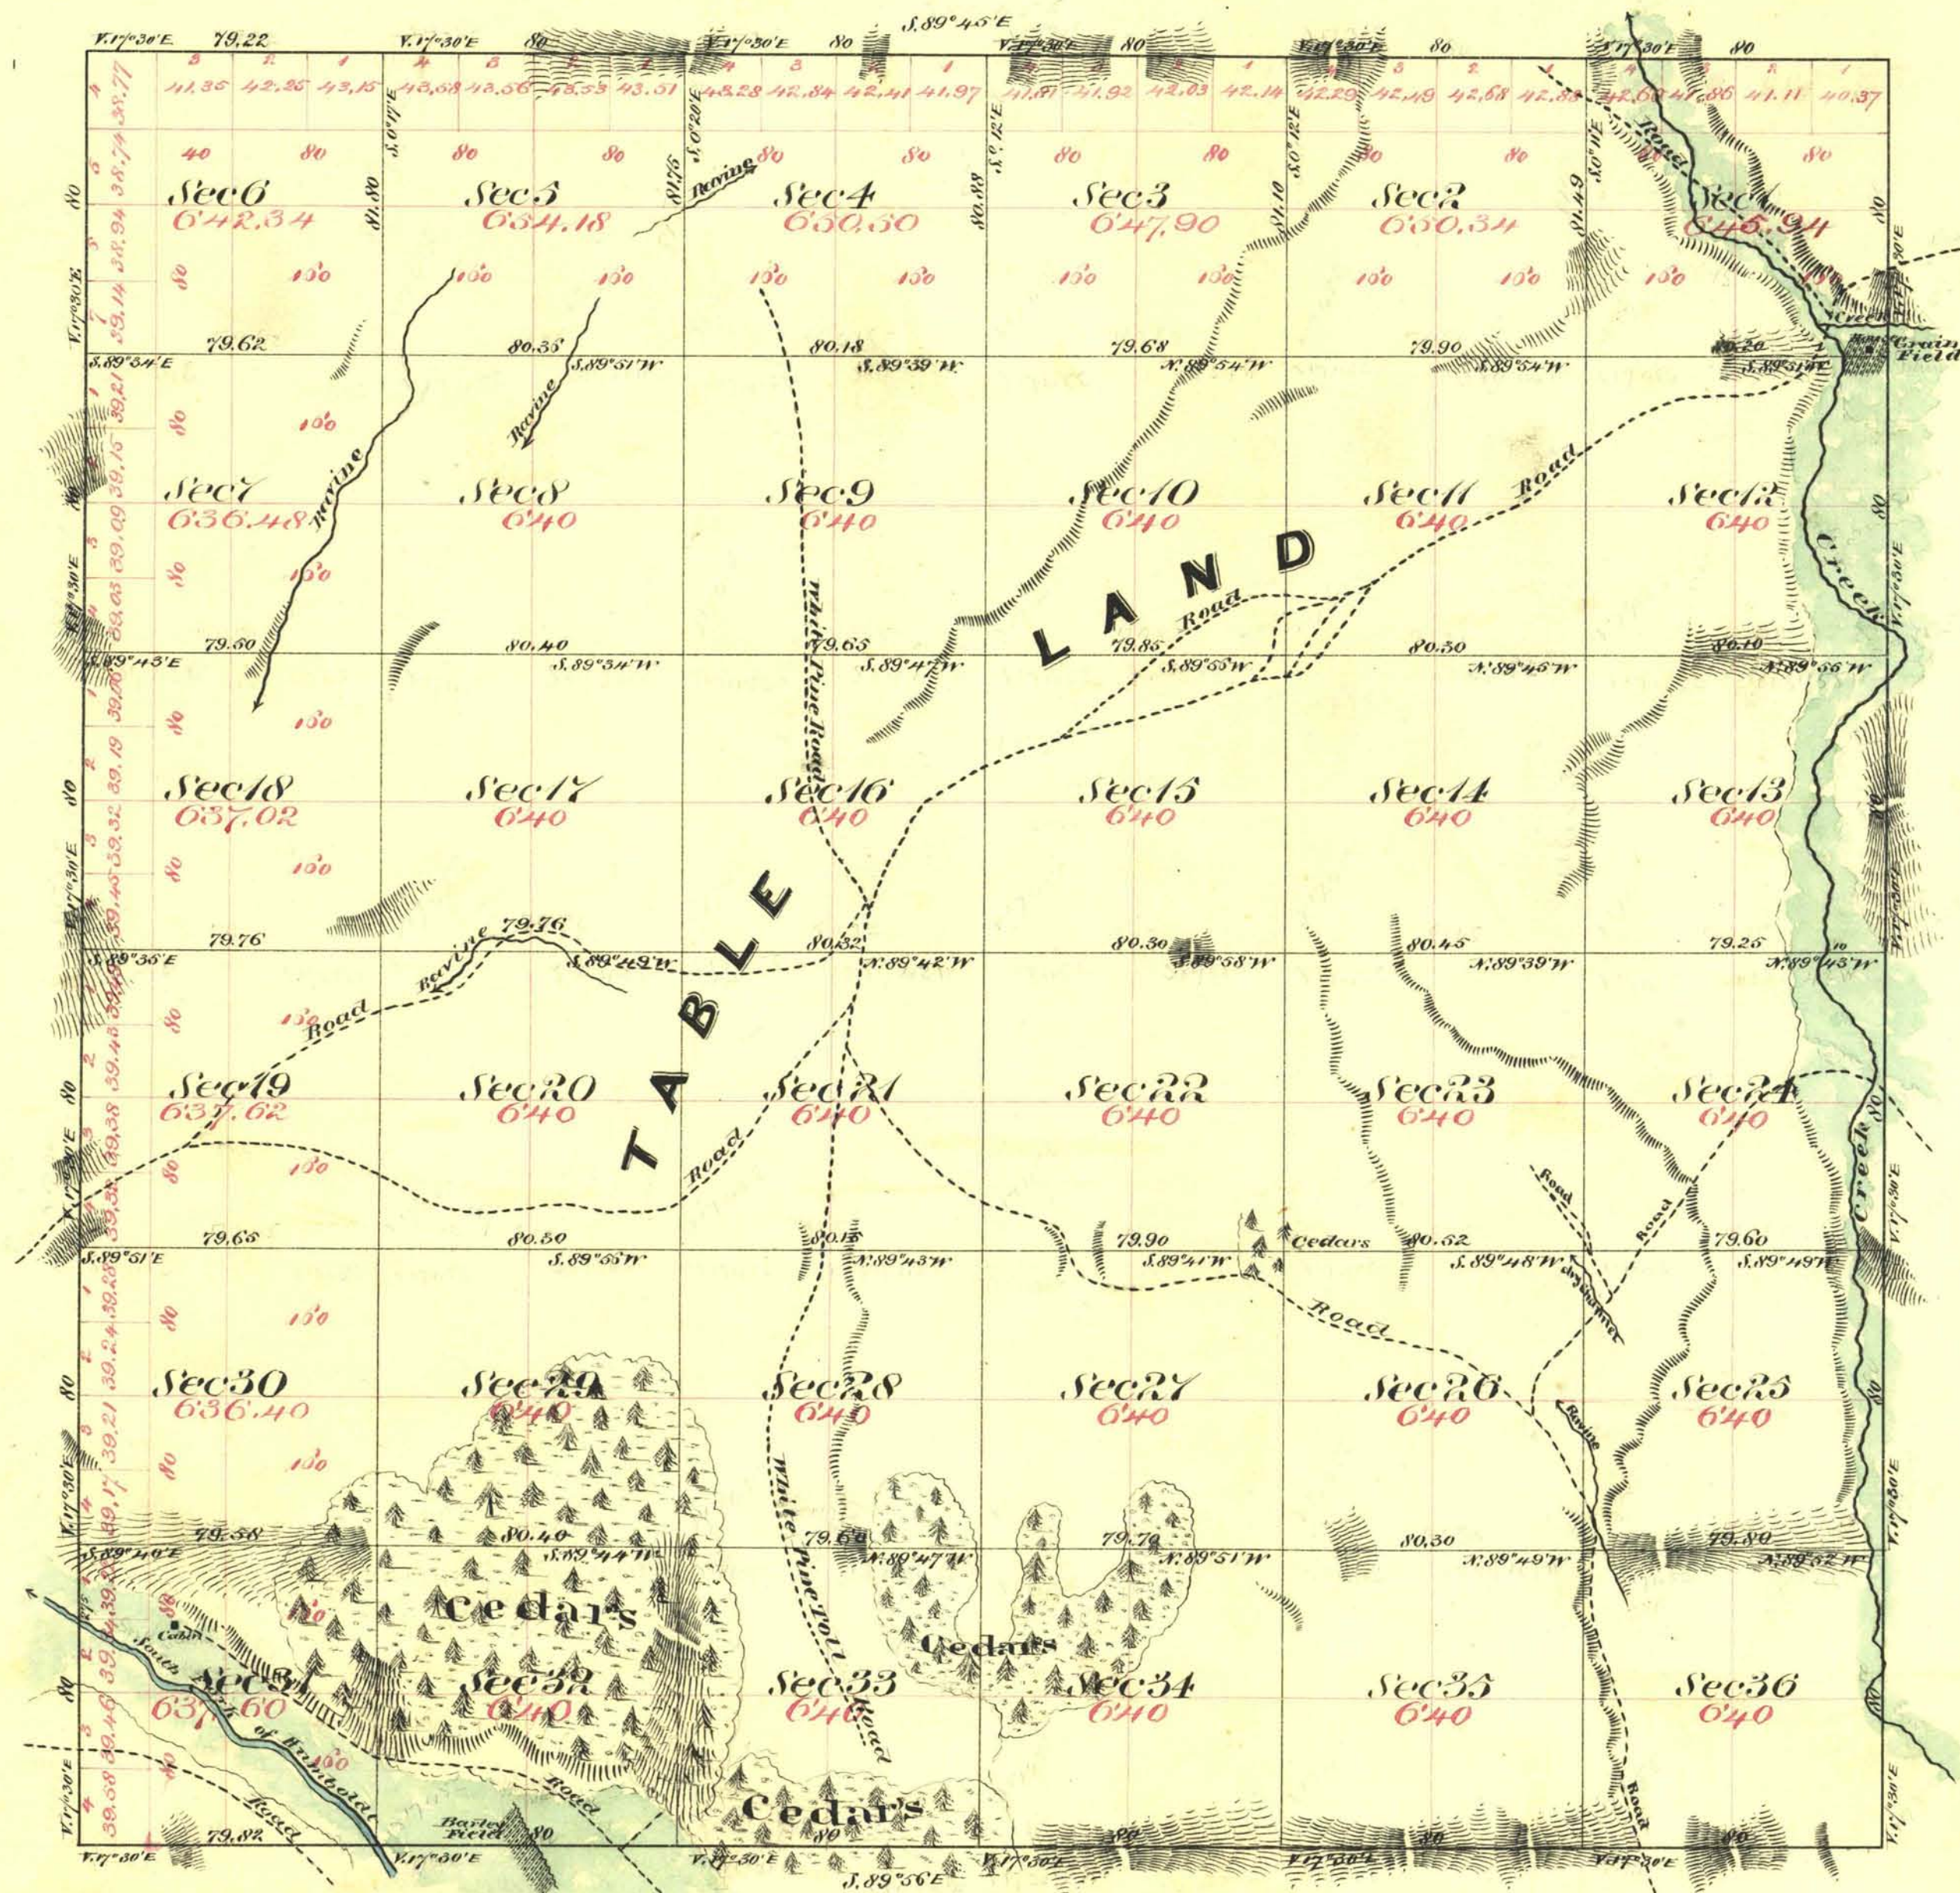

Aggregate Area of Public Land 23,076.32 Acres

Commenced May 17th 1869
Completed " 24th "

Subdivision Lines not Otherwise noted run with a Variation of 17° 45' E

Surveys Designated	By Whom Surveyed	Date of Contract	Amount of Surveys mcs chs lks	When Surveyed
Township Lines	G. C. Tracy	March 27 th 1868	23. 79. 04.	1868
Subdivision Lines	" " "	October 22 nd "	60. 06. 10.	May 1869

79.00

13

21

The above Map of Township N° 32 North, Range N° 56 East Mount Diablo Meridian is strictly conformable to the field notes of the surveys thereof on file in this Office which have been examined and approved
U. S. Surveyor General's Office
Virginia City Nevada
August 5th 1869

2318

E. S. Davis
U. S. Surveyor General Nevada

T 32 N, R 56 E

V.D.