


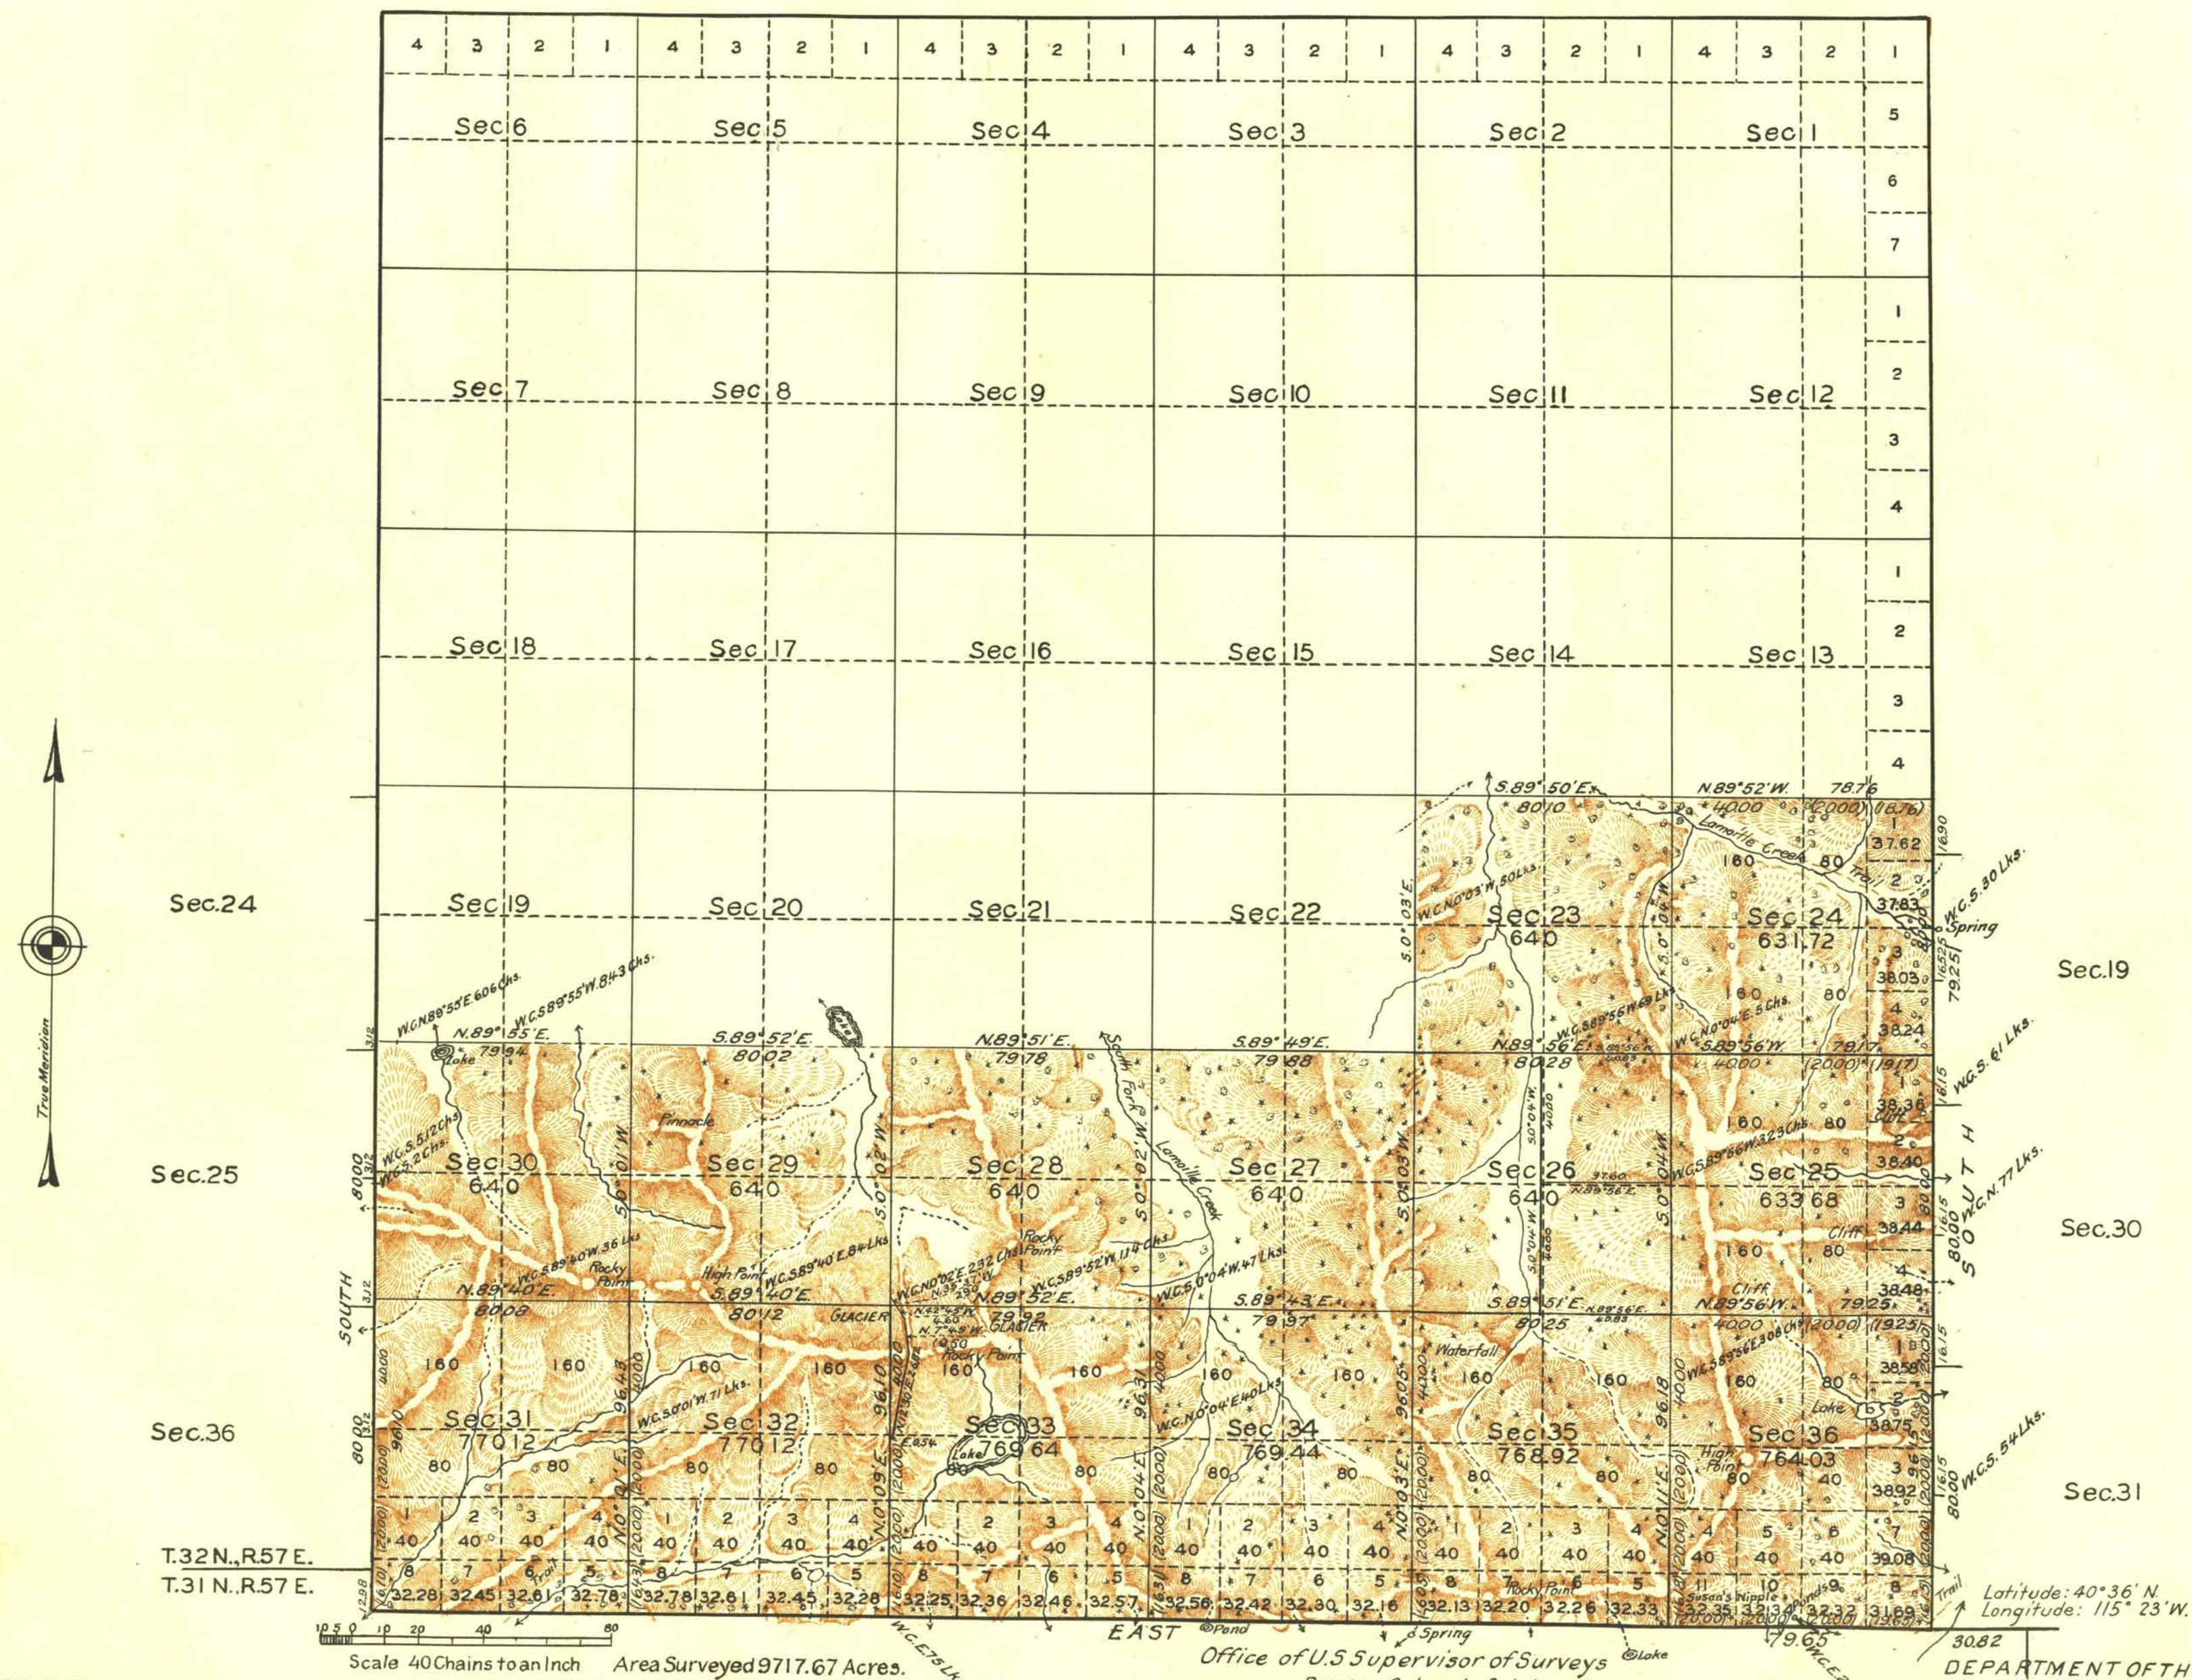

LINES DESIGNATED	BY WHOM SURVEYED	GROUP		MILEAGE		WHEN SURVEYED	
		Nº	DATE	MLS.	CHS.	BEGUN	COMPLETED
Ext. and Subs.	Haigh and Clark	29	Feb 25, Mar 23, 1914	7	784.8	June 16, 1916	Aug 29, 1916
Exterior	Andrew Nelson	138	Aug. 25, 1926	10	31.90	Aug. 6, 1927	Aug 30, 1927
Subdivisions	" "	"	" " "	20	0.11	Aug. 5, 1927	Sept. 1, 1927

Office of U.S. Supervisor of Surveys Lake
 Denver, Colorado, October 29, 1930.
*The above plat of Township No. 32 North Range No. 58 East
 of the Mount Diablo Meridian, Nevada, is strictly
 conformable to the field notes of the survey thereof
 which have been examined and approved.*

U.S. Supervisor of Surveys

DEPARTMENT OF THE INTERIOR
GENERAL LAND OFFICE
Washington, D.C., December 18, 1930
The survey represented by this plat
having been correctly executed in accordance
with the requirements of law and the regulations
of this office, is hereby accepted.

Thos. Havell
Assistant Commissioner