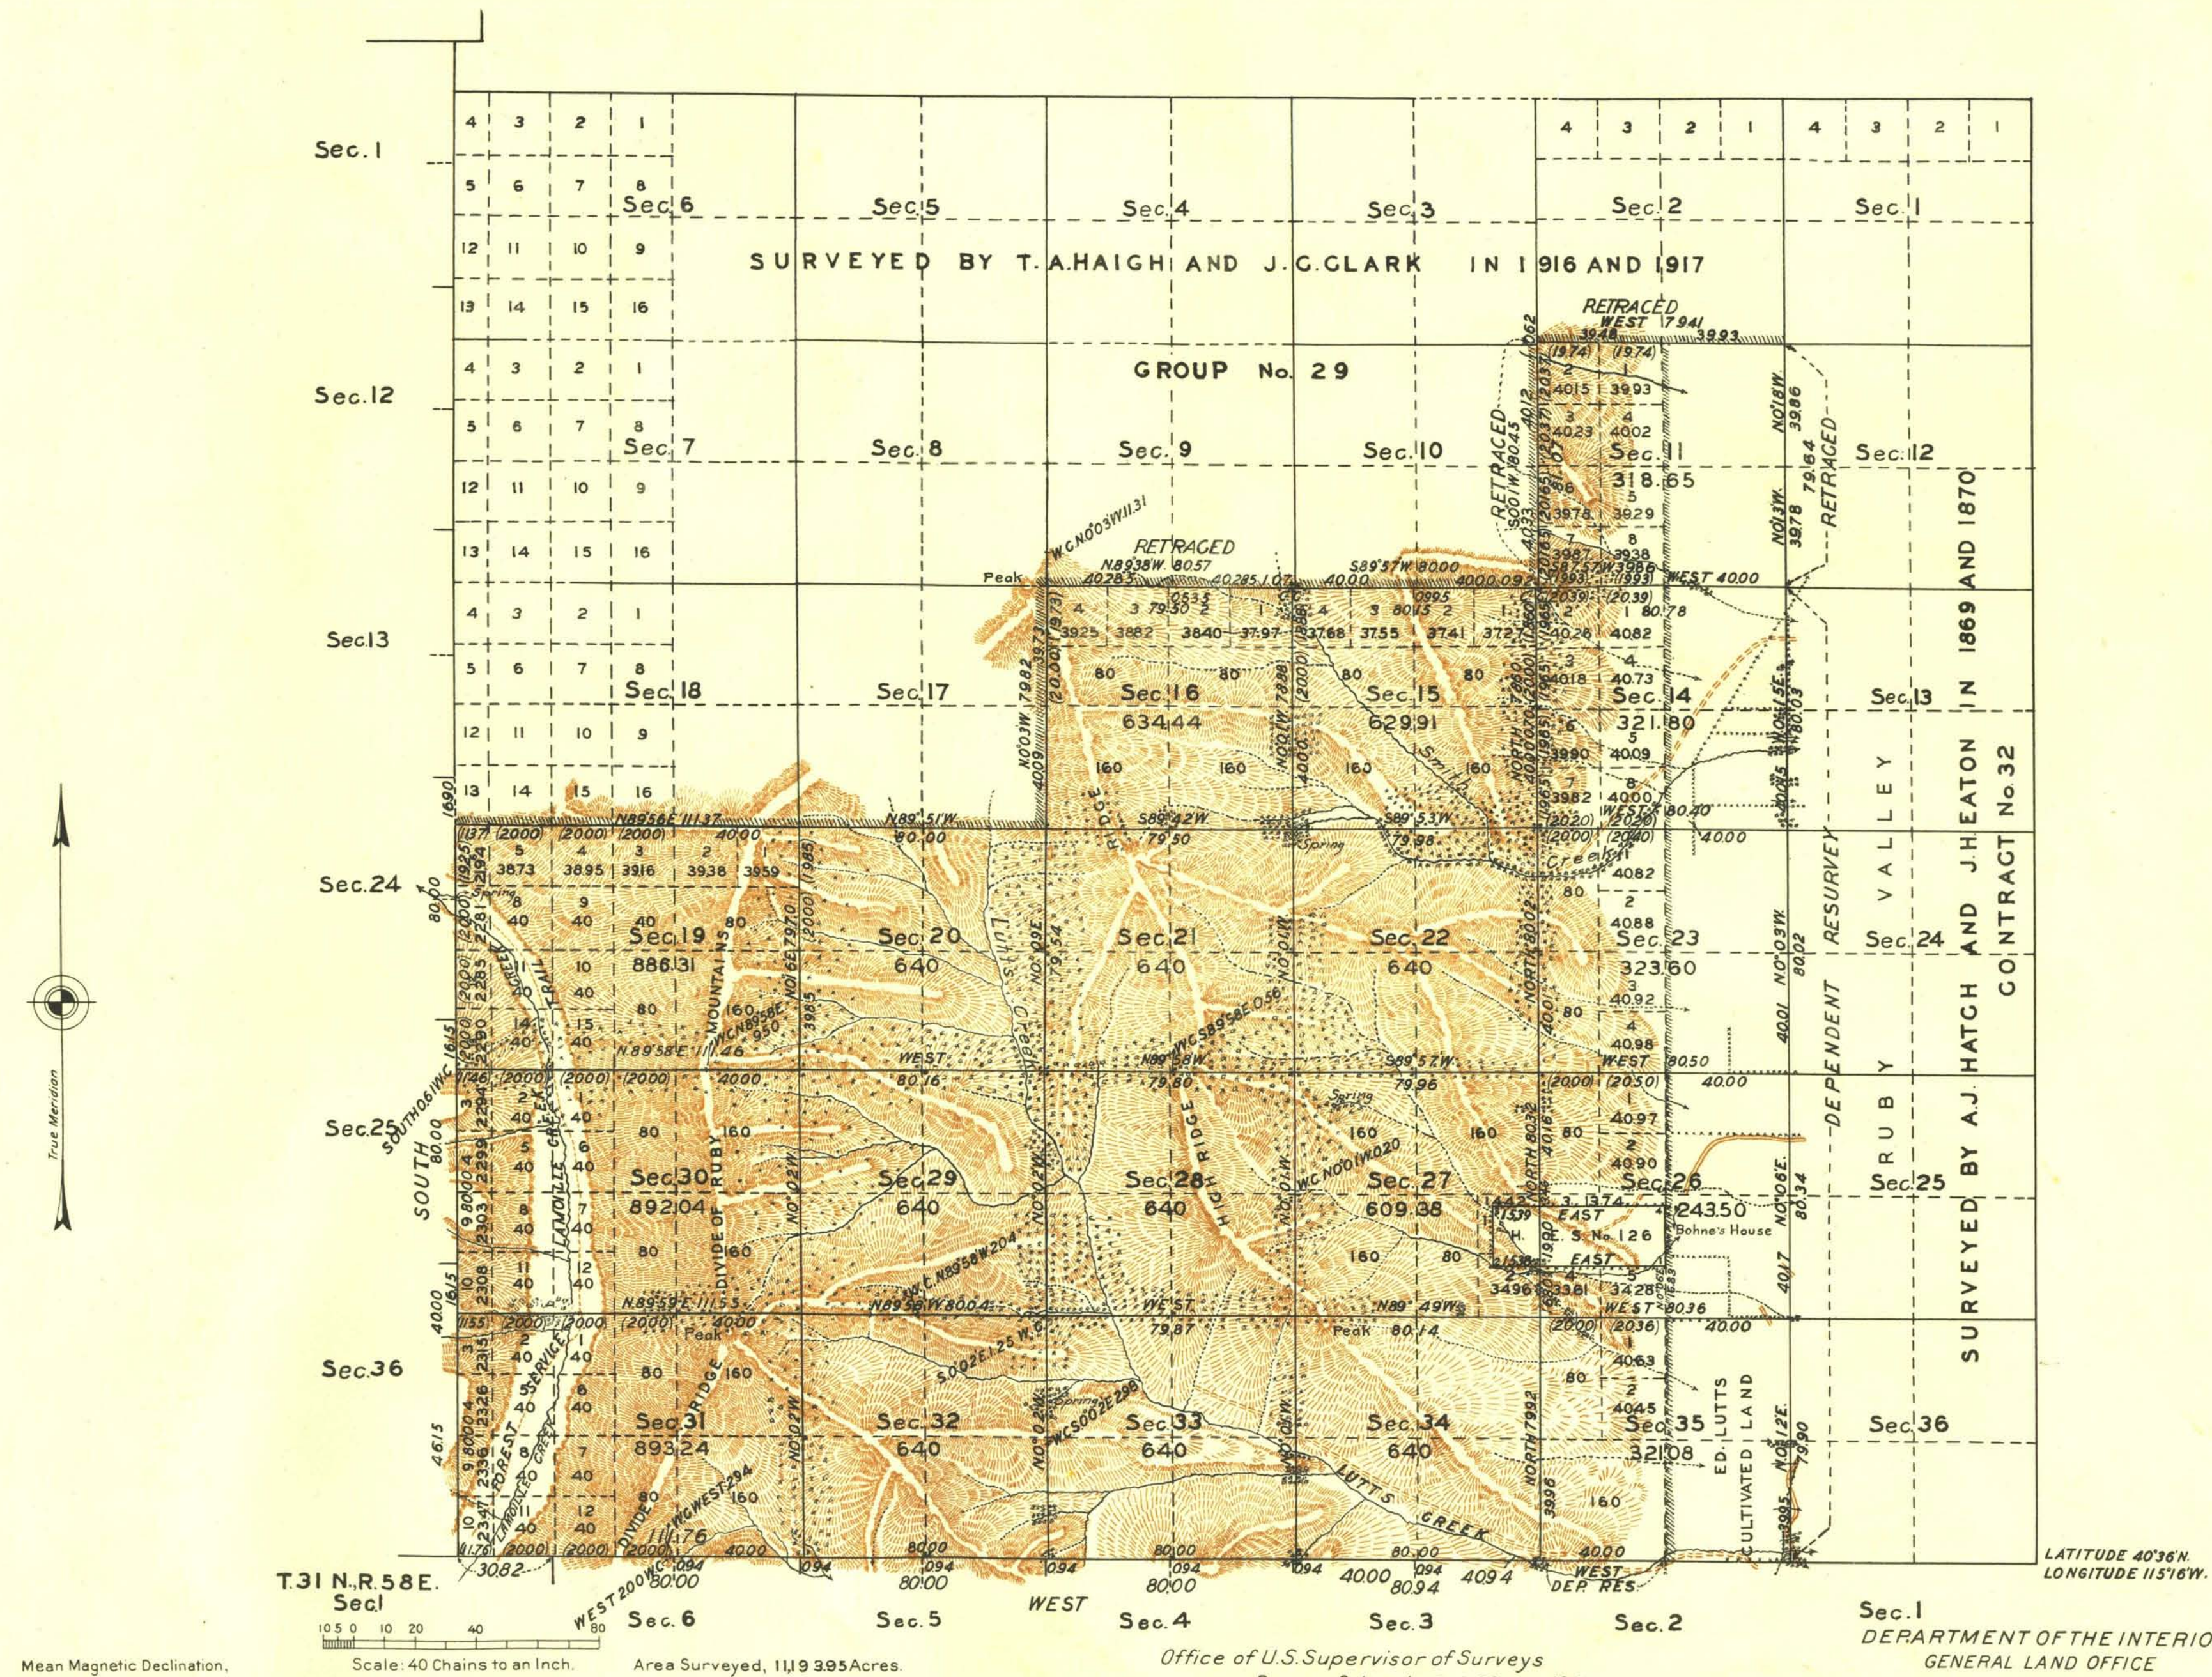


TOWNSHIP N^o 32 NORTH RANGE N^o 59 EAST MOUNT DIABLO MERIDIAN NEVADA

LINES DESIGNATED	BY WHOM SURVEYED	GROUP NO.	DATE	MILEAGE MLS. CHS.	WHEN SURVEYED BEGUN COMPLETED
Exterior NE & W.	Thos. A. Haigh & J. C. Clark	29	Feb. 25 & Mar. 23, 1914	13 4727	Aug. 21, 1916. Sept. 11, 1917.
Subdivisional	" " " " "	"	" " "	32 3382	Sept. 8, 1916. Sept. 12, 1917.
Exterior & Subdiv.	A. J. Hatch & J. H. Eaton	"	Nov. 18, 1869	"	Dec. 13, 1869. Feb. 3, 1870.
Exterior	Andrew Nelson	138	Aug. 25, 1926	8 3118	July 11, 1927. Aug. 9, 1927.
Subdivisional	" " "	"	" " "	38 6136	July 8, 1927. Aug. 10, 1927.