


TOWNSHIP NO. 32 NORTH, RANGE NO. 66 EAST OF THE MOUNT DIABLO MERIDIAN, NEVADA.

DEPENDENT RESURVEY

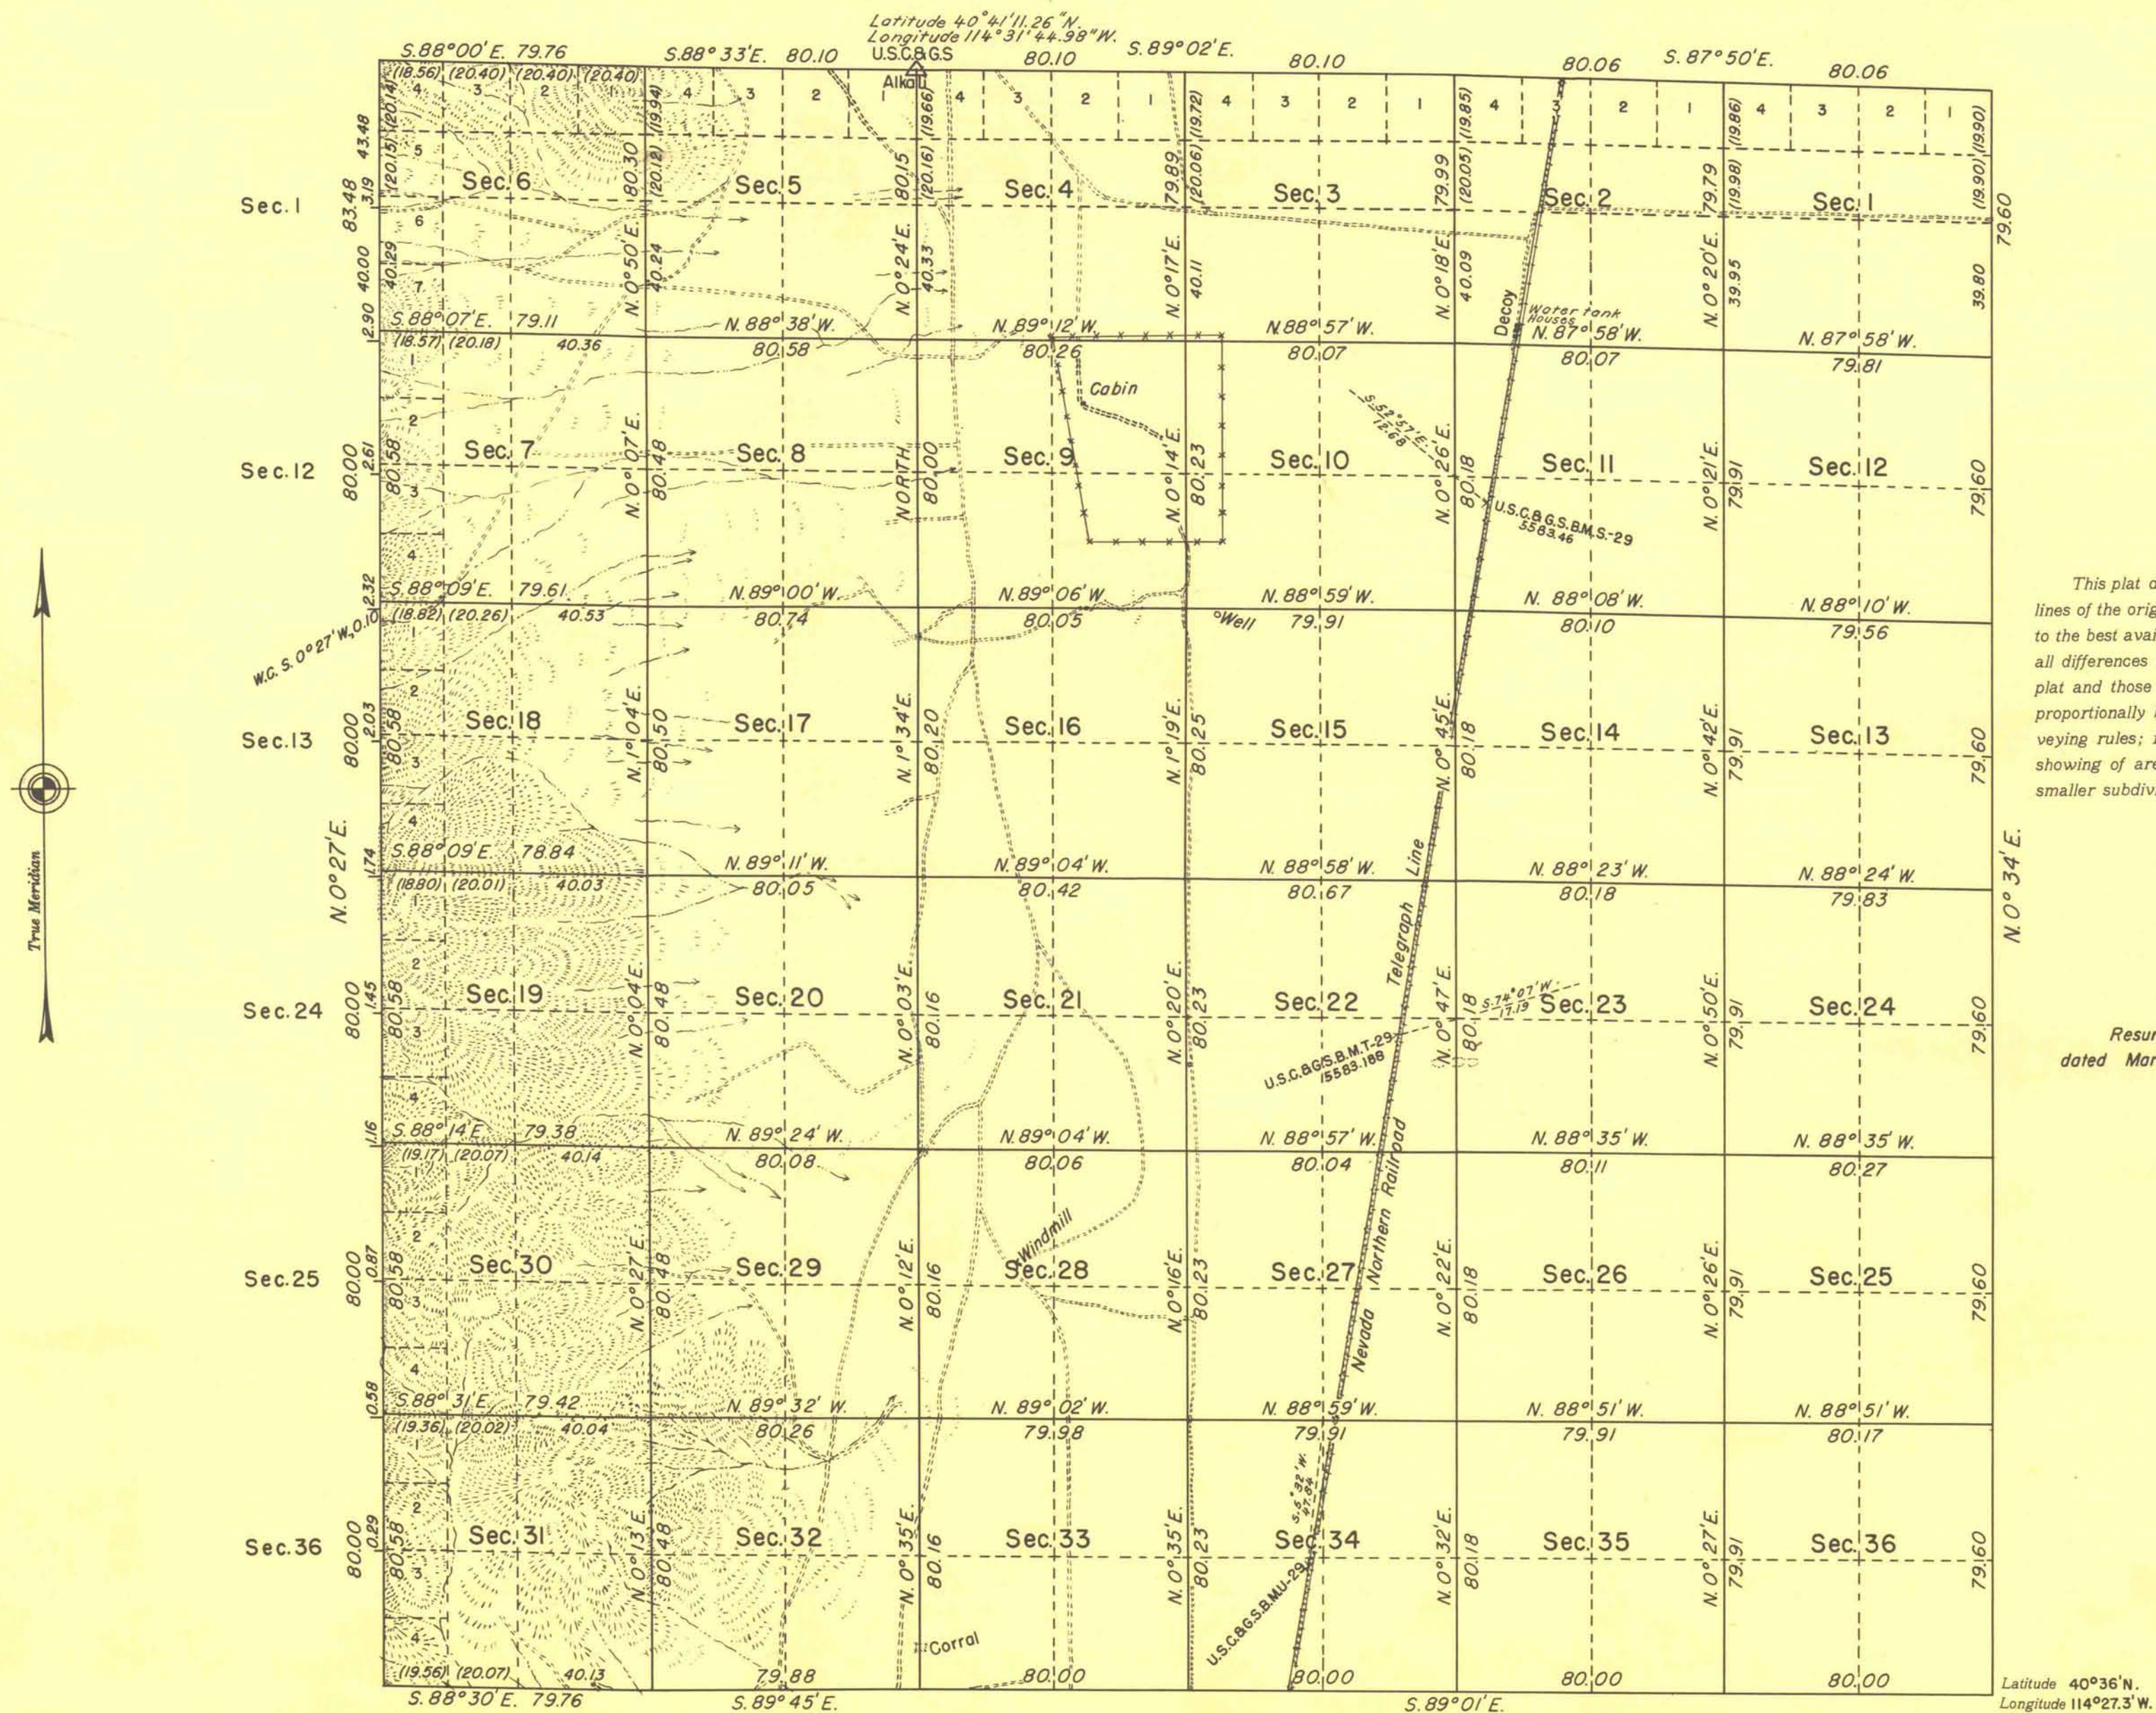

MEMORANDUM

This plat delineates a retracement and reestablishment of the lines of the original survey in their true original positions according to the best available evidence of the position of the original corners; all differences between the measurements shown on the original plat and those derived in the retracement have been distributed proportionally between accepted corners in accordance with surveying rules; reference will be made to the original plat for the showing of areas and more detailed descriptions of the various smaller subdivisions.

Resurvey authorized by General Land Office letter "E" dated March 23, 1937.

LINES DESIGNATED	BY WHOM SURVEYED	GROUP NO.	DATE OF SPECIAL INSTRUCTIONS	WHEN SURVEYED	
				BEGUN	COMPLETED
Exterior	James W. Hardison	240	February 18, 1939	Sept. 23, 1939	Oct. 31, 1939
Subdivisional	Emil Voigt and James W. Hardison			Sept. 27, 1939	June 29, 1945