


TOWNSHIP N°32 NORTH, RANGE N°68 EAST, OF THE MOUNT DIABLO MERIDIAN, NEVADA.

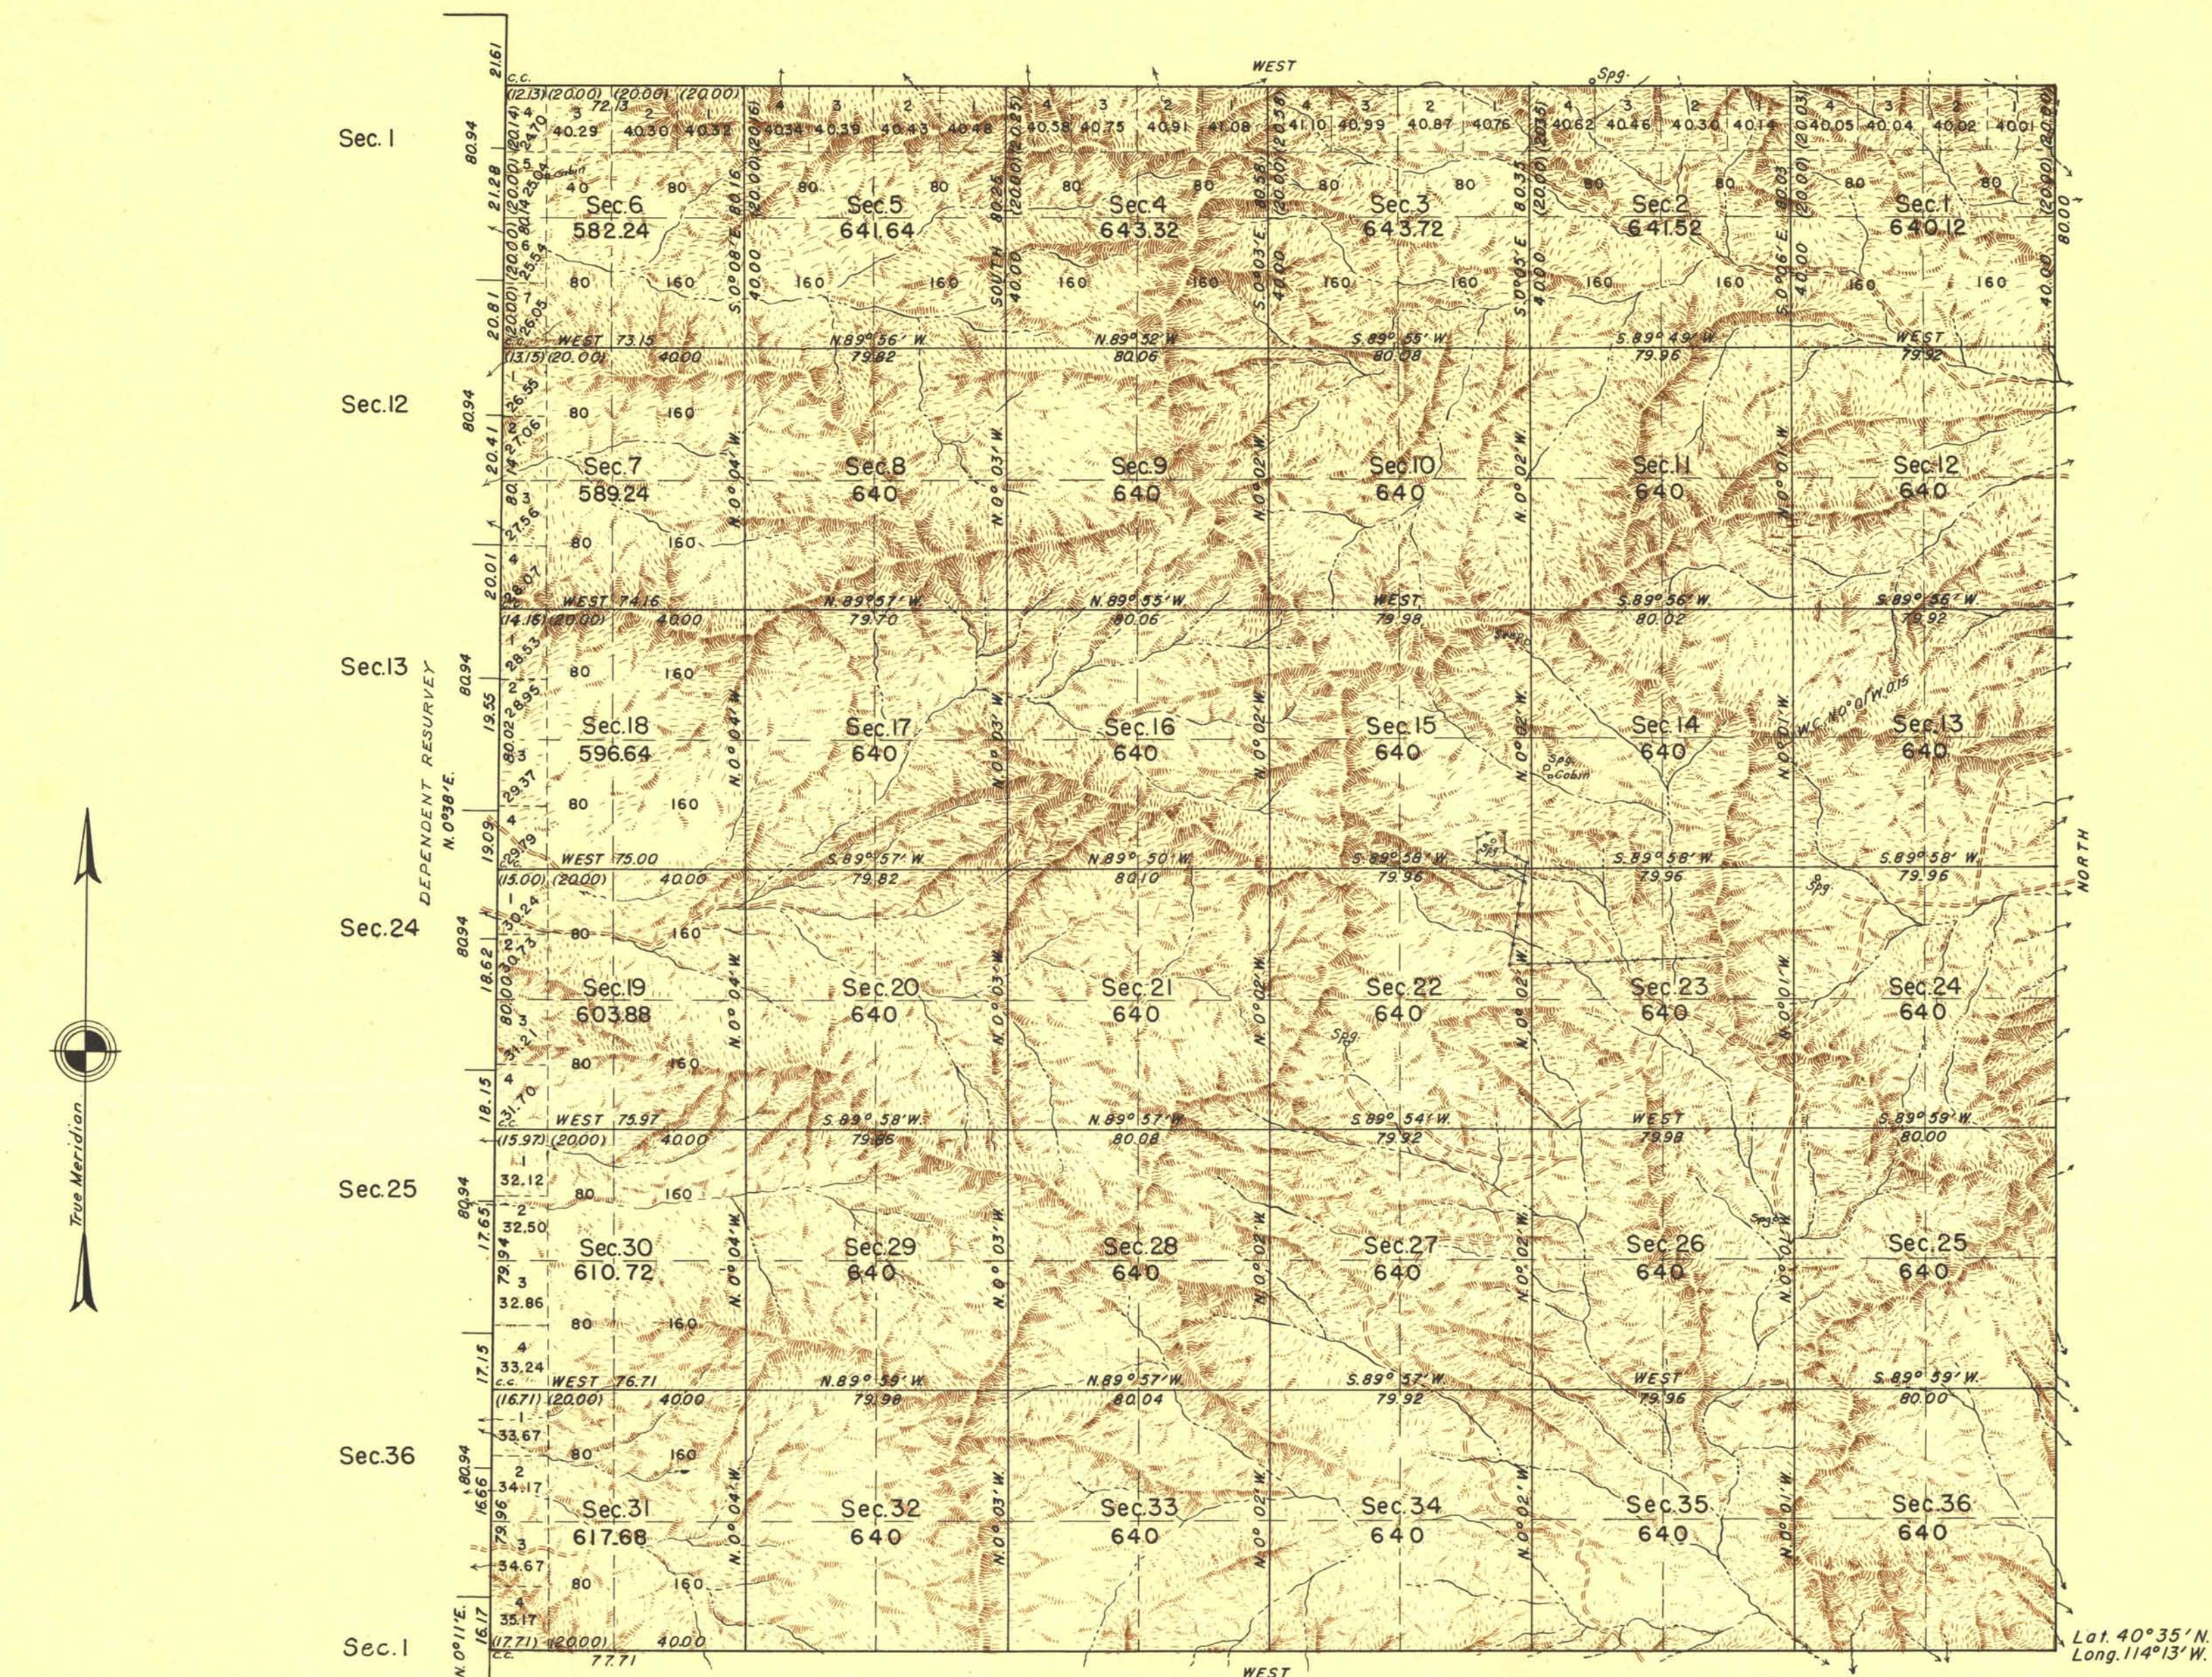

Mean Magnetic Declination 20° E

Scale: 1 Inch equals 40 Chains.

Area Surveyed 22810.72 Acres

LINES DESIGNATED	BY WHOM SURVEYED	GROUP NO.	DATE OF SPECIAL INSTRUCTIONS	WHEN SURVEYED BEGUN	WHEN SURVEYED COMPLETED
EXTERIORS	JAMES W. HARDISON	170	FEBRUARY 15, 1932	MAY 31, 1938	JULY 3, 1939
SUBDIVISION	AND WILSON McCONKIE		AND APRIL 14, 1936		

UNITED STATES DEPARTMENT OF THE INTERIOR
GENERAL LAND OFFICE

DENVER, COLORADO, JUNE 15, 1944.
THIS PLAT OF TOWNSHIP NO. 32 NORTH, RANGE NO. 68 EAST, OF THE MOUNT DIABLO MERIDIAN, NEVADA, IS STRICTLY CONFORMABLE TO THE FIELD NOTES OF THE SURVEY THEREOF WHICH HAVE BEEN EXAMINED AND APPROVED.

A. H. Hutton
SUPERVISOR OF SURVEYS

WASHINGTON, D. C., AUGUST 3, 1944.
THE SURVEY REPRESENTED BY THIS PLAT HAVING BEEN CORRECTLY EXECUTED IN ACCORDANCE WITH THE REQUIREMENTS OF LAW AND THE REGULATIONS OF THIS OFFICE, IS HEREBY ACCEPTED.

Phoebe Howell
ACTING ASSISTANT COMMISSIONER