


TOWNSHIP 32 SOUTH, RANGE 64 EAST, OF THE MOUNT DIABLO MERIDIAN, NEVADA

SUPPLEMENTAL PLAT OF SECTIONS 4, 5 & 9

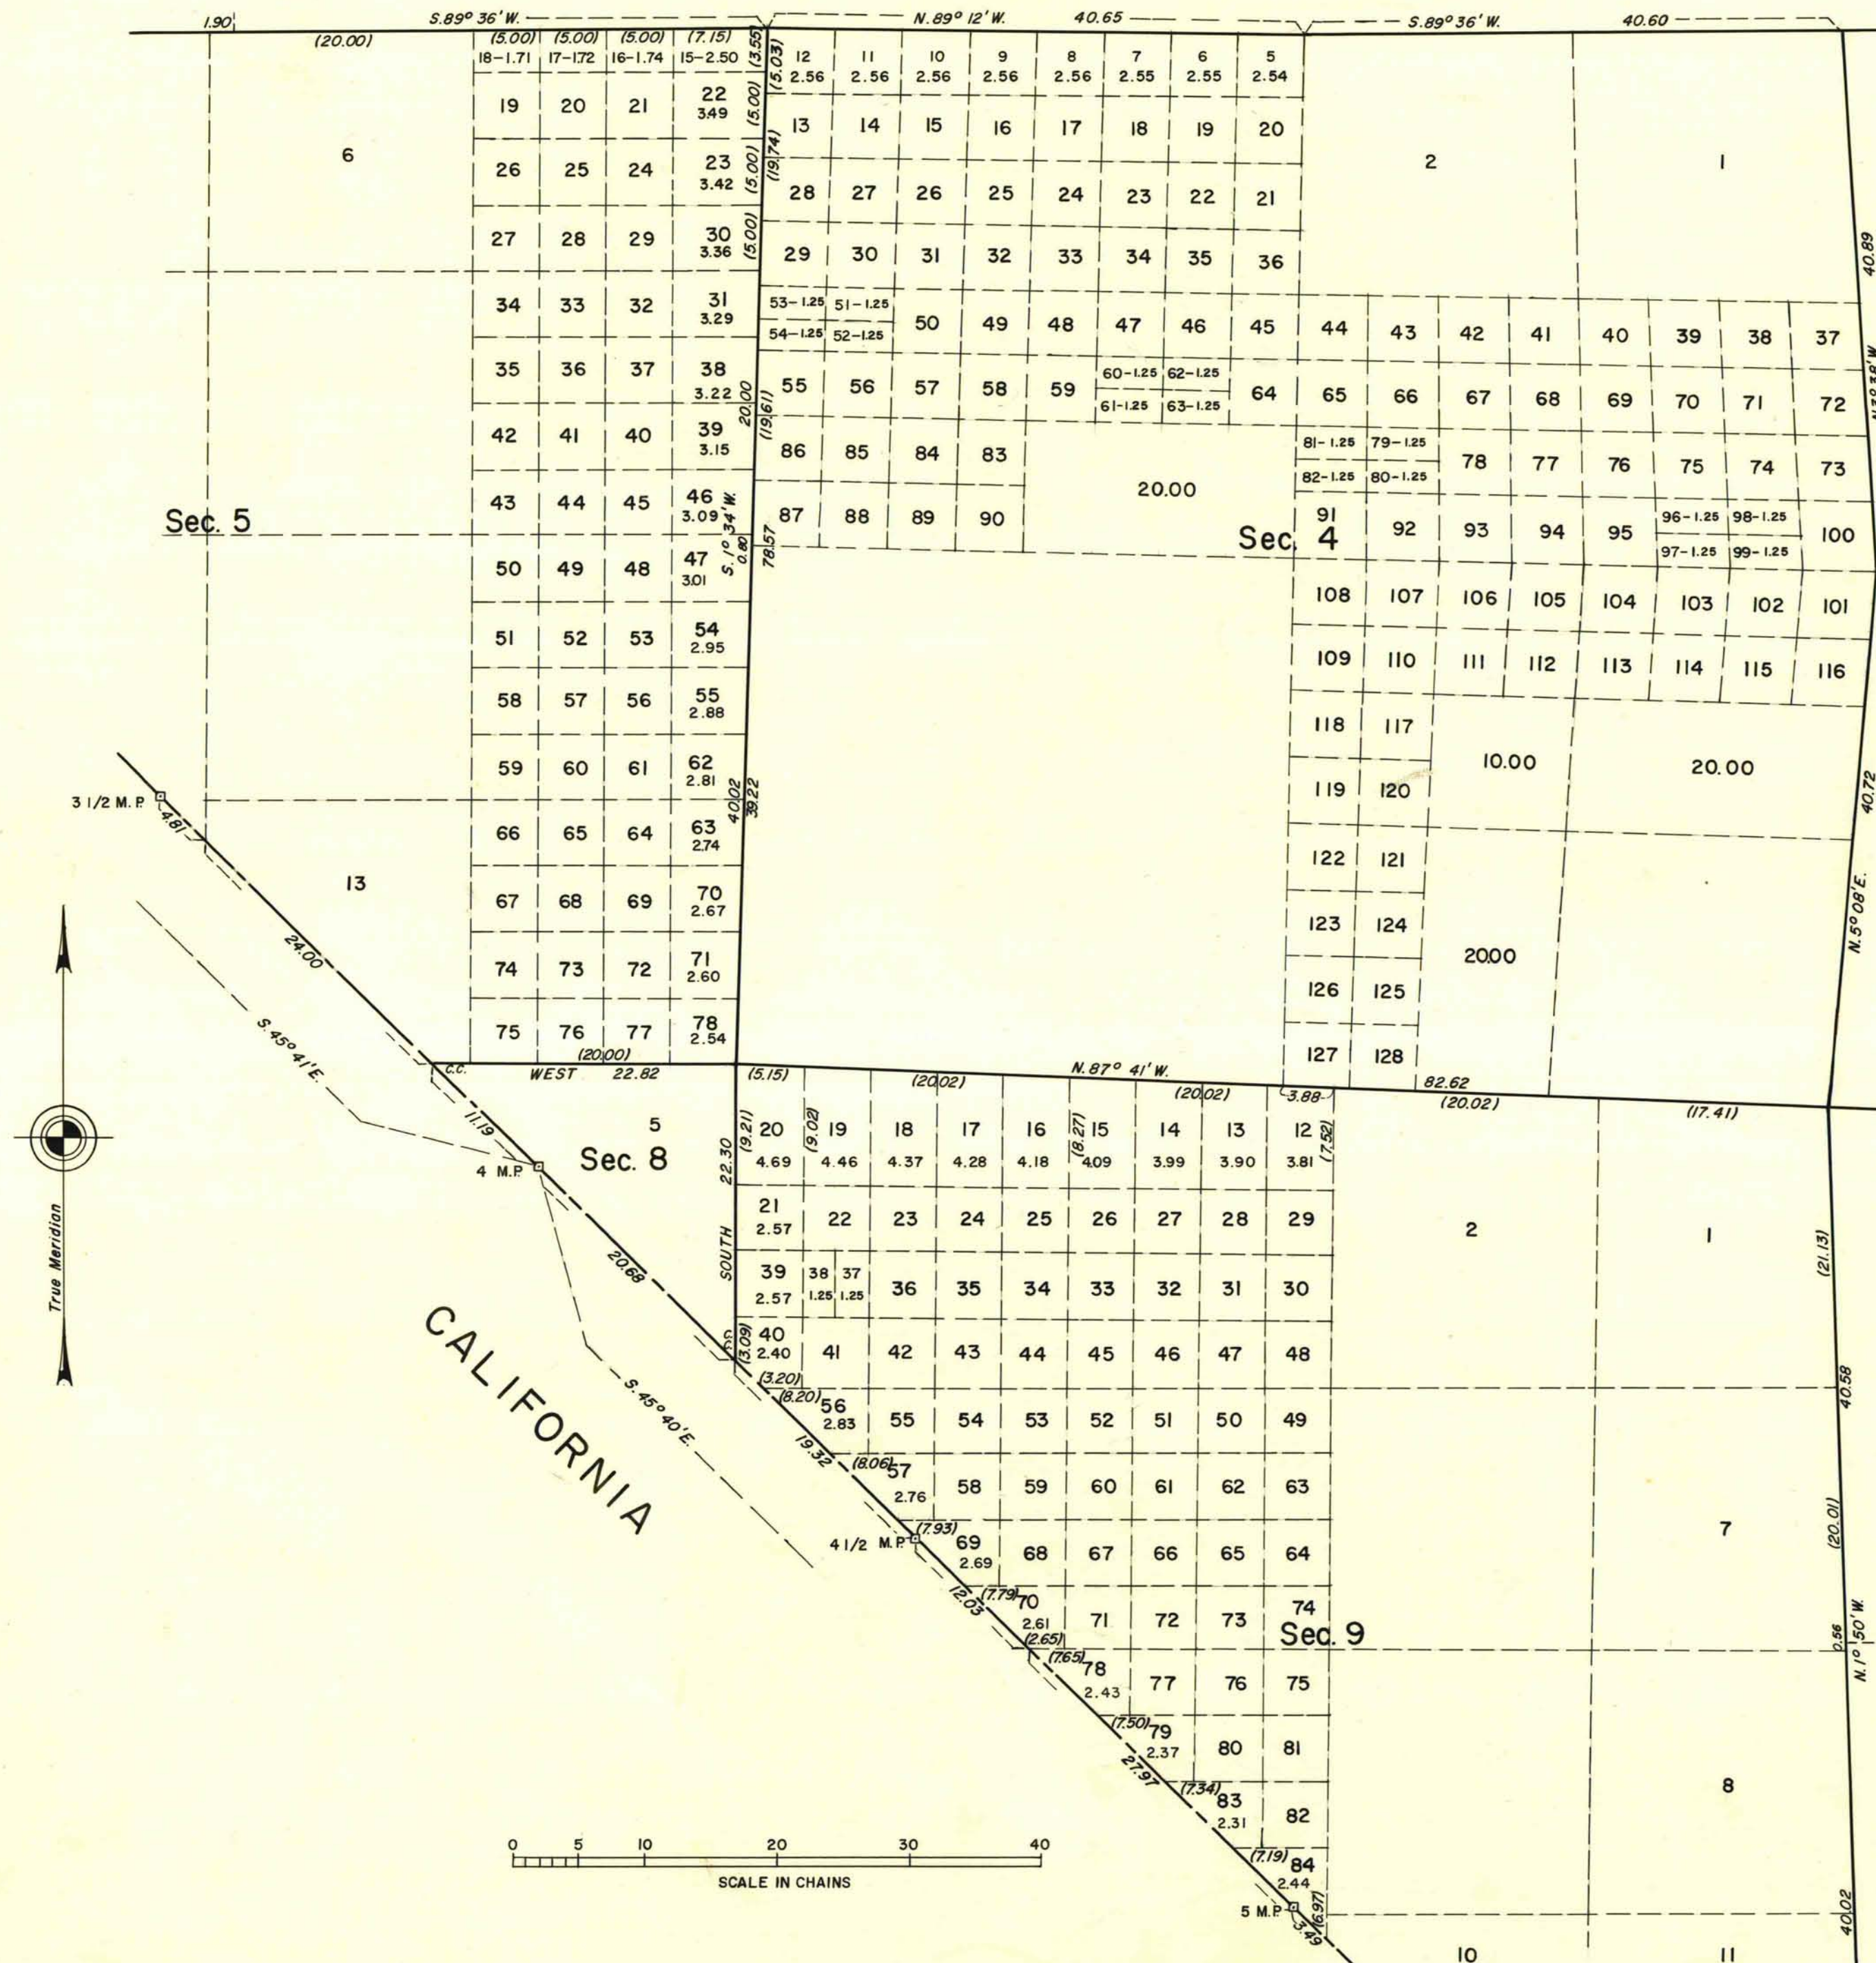

This plat showing a subdivision of Section 4, Lots 3 and 4, $N\frac{1}{2}SW\frac{1}{4}$, $S\frac{1}{2}SW\frac{1}{4}$, $N\frac{1}{2}SE\frac{1}{4}$, $SW\frac{1}{4}SE\frac{1}{4}$, $W\frac{1}{2}SW\frac{1}{4}$, $S\frac{1}{2}NE\frac{1}{4}$; Section 5, Lots 5, 10, 11, and 14; and Section 9, Lots 3, 4, 5, 6, and 9, $SE\frac{1}{4}NW\frac{1}{4}$, T. 32 S., R. 64 E., Mount Diablo Meridian, Nevada, is based upon the plat accepted May 9, 1935. Unless otherwise shown, all lots commencing with lot 5, sec. 4, lot 15, sec. 5 and lot 12, sec. 9 contain 2.50 acres.

UNITED STATES DEPARTMENT OF THE INTERIOR
BUREAU OF LAND MANAGEMENT
Washington, D.C. April 24, 1962

This plat, showing amended lottings, is based upon the official records, and having been correctly prepared in accordance with the regulations, is hereby accepted.

For the Director

E. J. Cunningham

Chief, Division of Engineering