


TOWNSHIP N° 32 SOUTH, RANGE N° 66 EAST, OF THE MOUNT DIABLO MERIDIAN, NEVADA.

DEPENDENT RESURVEY

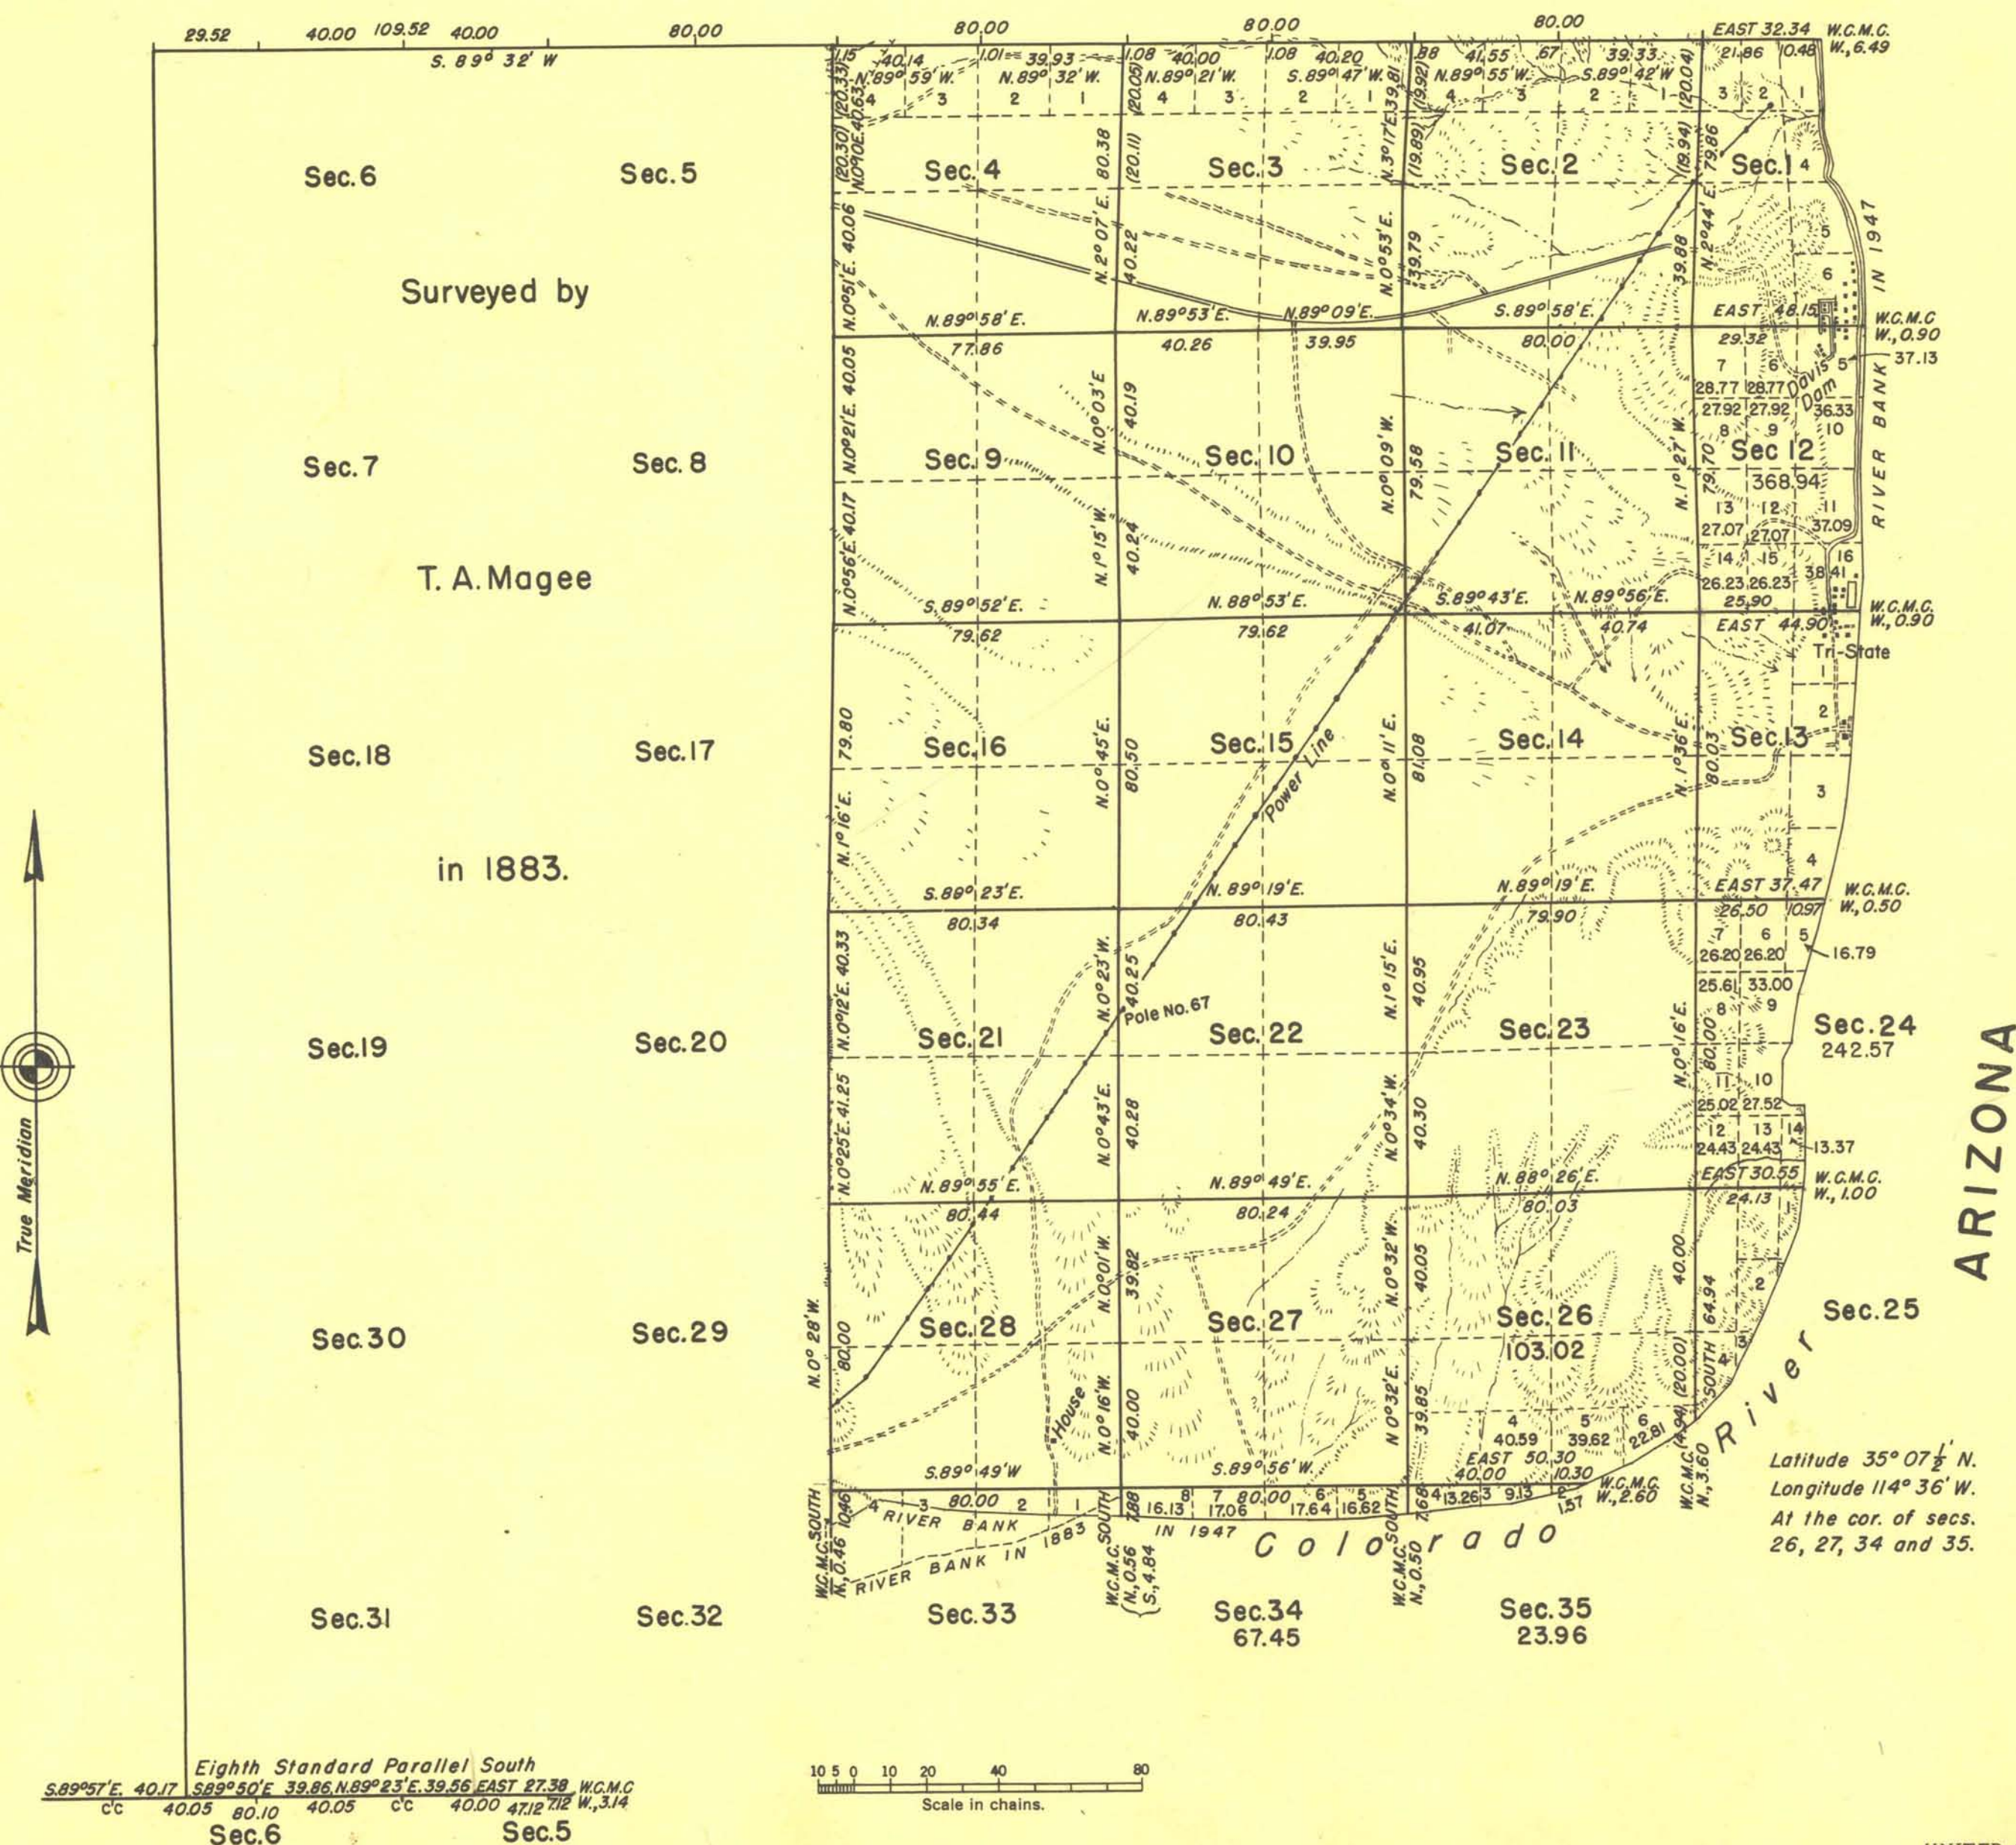

Memorandum

This plat delineates a retracement and reestablishment of the lines of the original survey in their true original positions according to the best available evidence of the position of the original corners; all differences between the measurements shown on the original plat and those derived in the retracement have been distributed proportionally between accepted corners in accordance with surveying rules; reference will be made to the original plat for the showing of areas and more detailed descriptions of the various smaller subdivisions, except where new areas are shown hereon.

Resurvey authorized by General Land Office
letter 1675821 "E" dated March 23, 1937.

Eighth Standard Parallel South
S. 89° 57' E. 40.17 S. 89° 50' E. 39.86 N. 89° 23' E. 39.36 EAST 27.39 W.C.M.C.
cc 40.05 80.10 40.05 cc 40.00 47.12 12 W. 3.14
Sec. 6 Sec. 5

LINES DESIGNATED	BY WHOM SURVEYED	GROUP NO.	DATE OF SPECIAL INSTRUCTIONS	WHEN SURVEYED	
				BEGUN	COMPLETED
N. & S. Bds.	C. S. Swanholm	157	Nov. 20, 1937	1932	1932
Subdivisional	J. W. Hardison	239	Dec. 24, 1947	Apr. 3, 1947	May 12, 1947

Denver, Colorado, November 13, 1947.
This plat is strictly conformable to the field notes of the survey which have been examined and approved.

Earl G. Harrington
Acting Assistant Chief Cadastral Engineer.

Washington, D. C., December 15, 1947
The survey represented by this plat, having been correctly executed in accordance with the requirements of law and the regulations of this office, is hereby accepted.

W. O. Howell
Assistant Director