
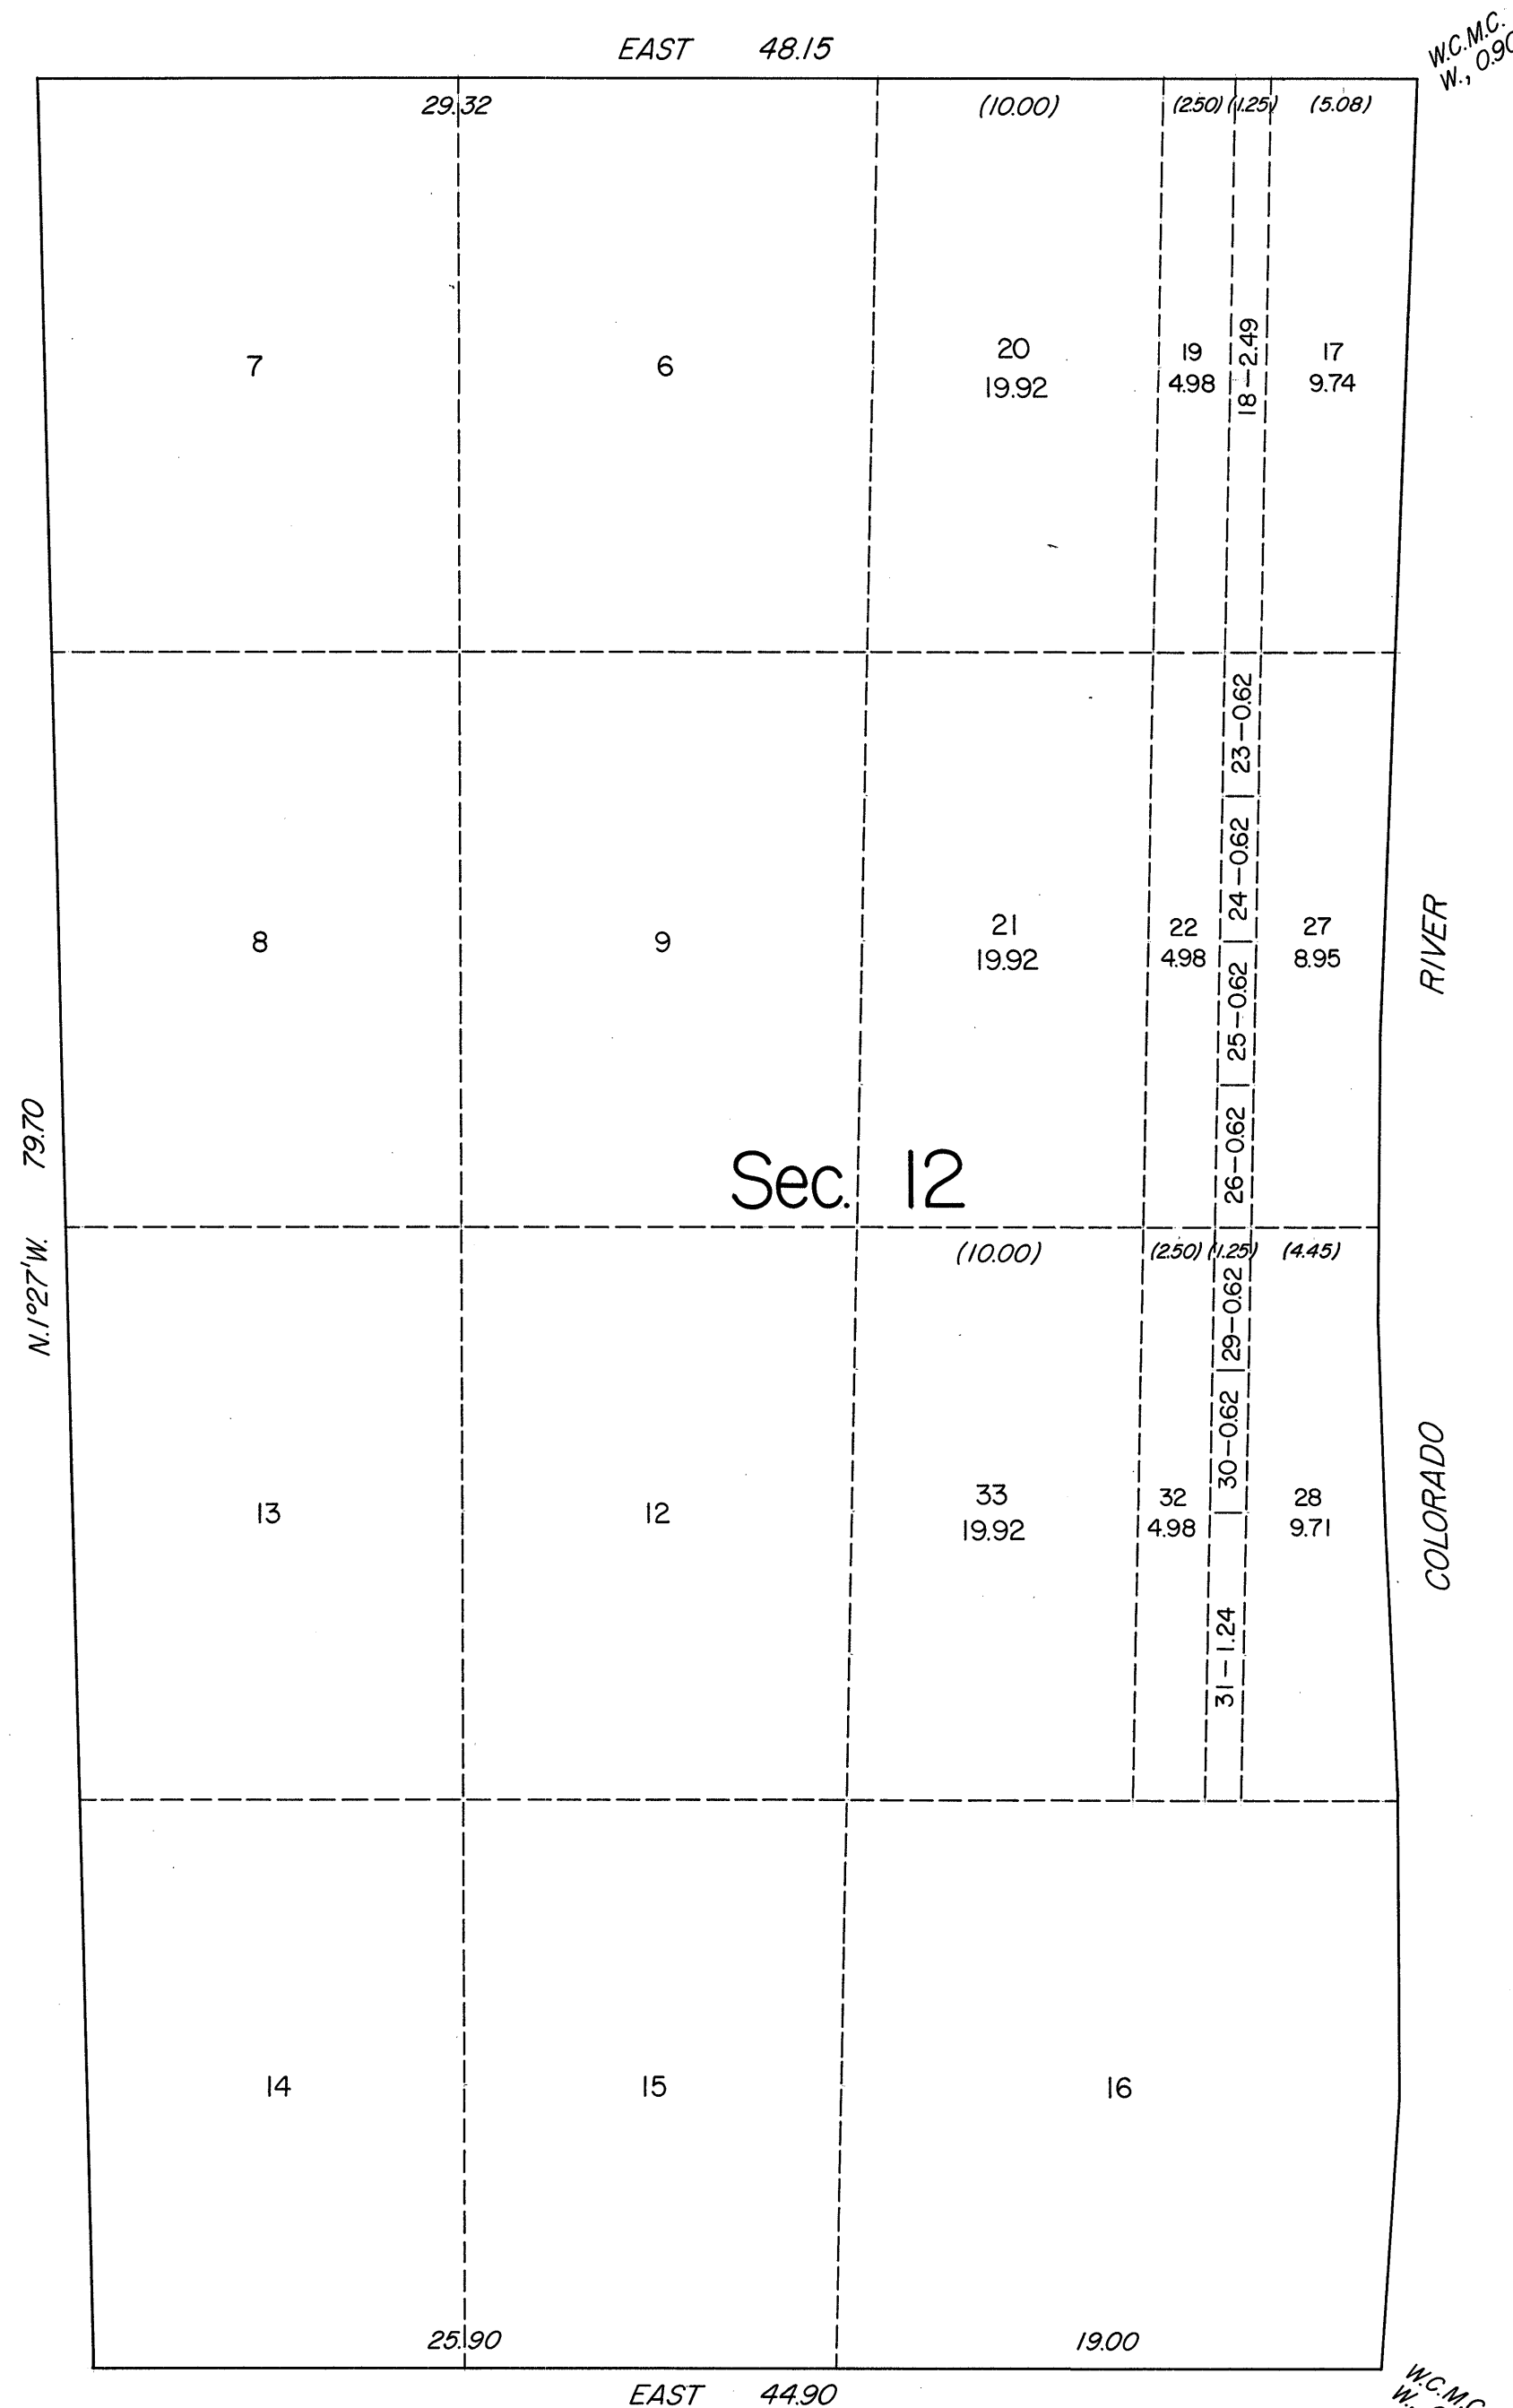


ORIGINAL

TOWNSHIP 32 SOUTH, RANGE 66 EAST, OF THE MOUNT DIABLO MERIDIAN, NEVADA
SUPPLEMENTAL PLAT OF SECTION 12

OFFICIALLY FILED
NEVADA STATE OFFICE
10:00 A.M. FEBRUARY 24, 1984

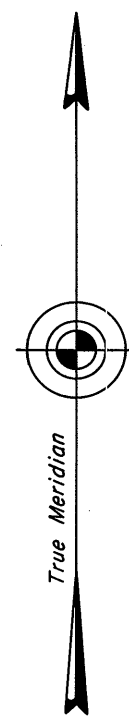

This plat showing a subdivision of original lots 5, 10 and 11, sec. 12, T. 32 S., R. 66 E., Mount Diablo Meridian, Nevada, is based upon the plat approved August 24, 1883, and the plat approved November 13, 1947, and accepted December 15, 1947.

UNITED STATES DEPARTMENT OF THE INTERIOR
BUREAU OF LAND MANAGEMENT

Reno, Nevada February 7, 1984

This plat, showing amended lottings, is based upon the official records and, having been correctly prepared in accordance with the regulation of this Bureau, is hereby accepted.

For the Director

Richard L. Morrison

Acting Deputy State Director, Operations

