


TOWNSHIP 32 SOUTH, RANGE 66 EAST, OF THE MOUNT DIABLO MERIDIAN, NEVADA

DEPENDENT RESURVEY

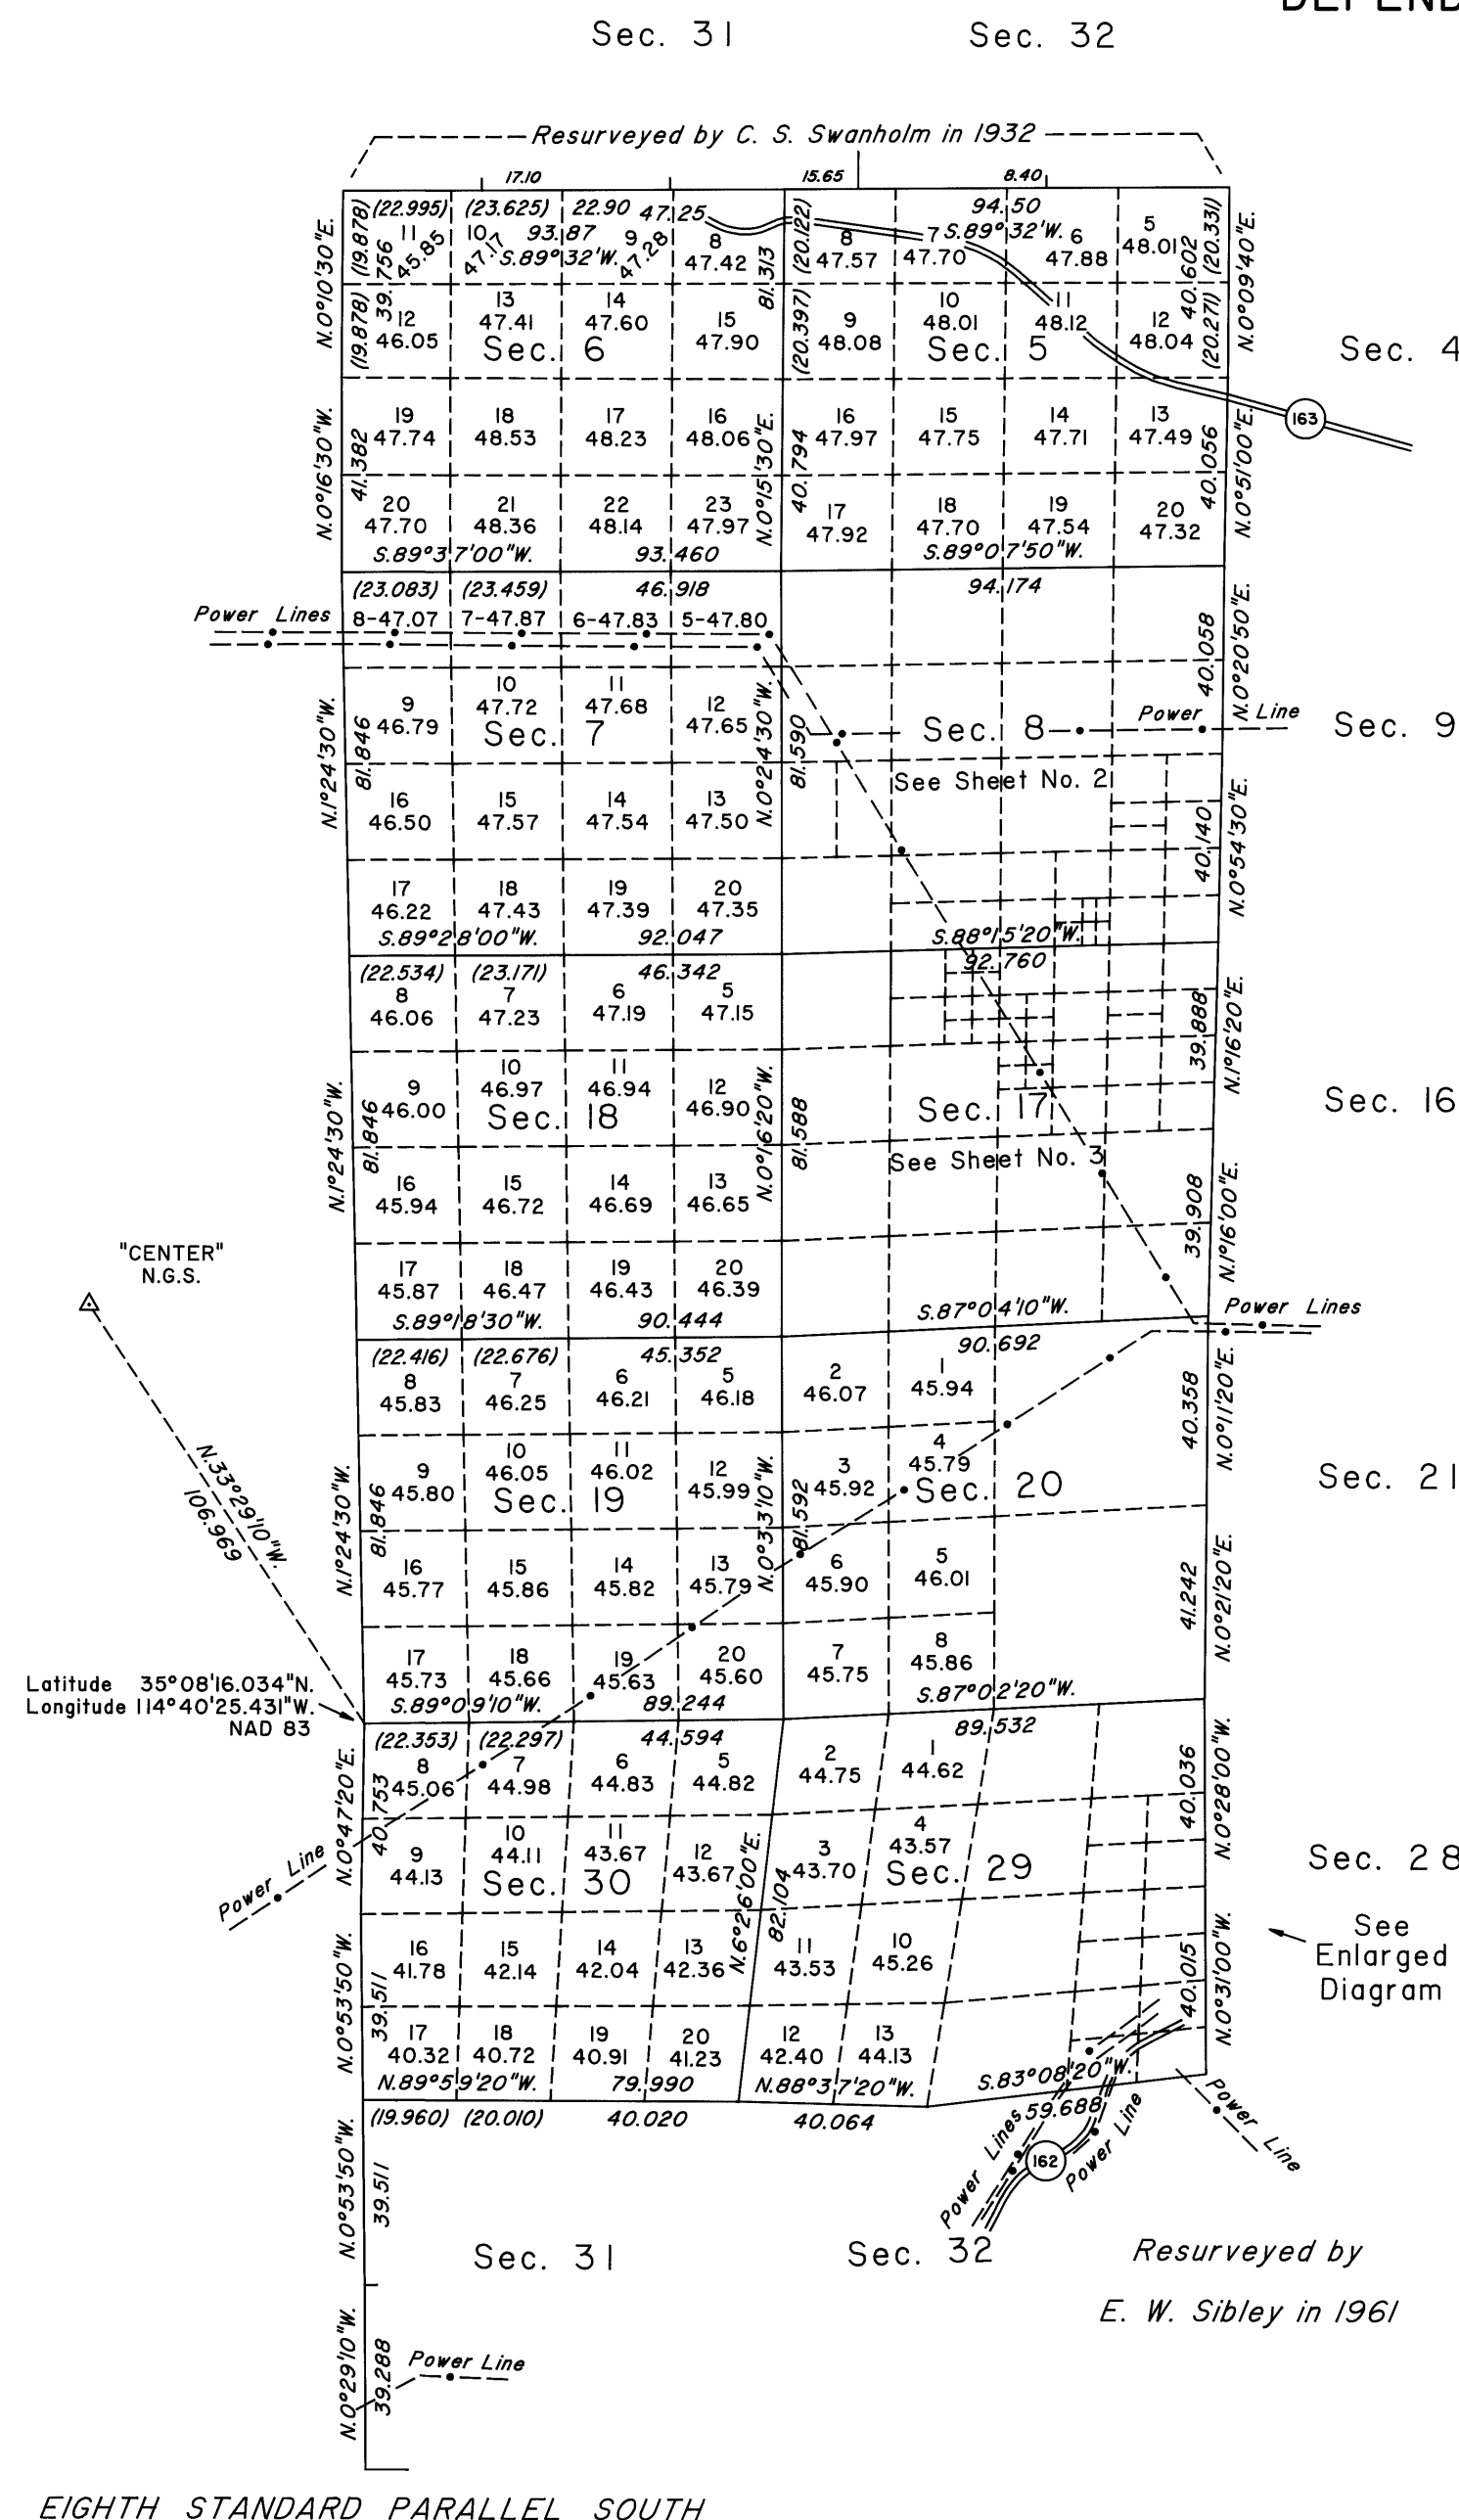


Resurveyed by

J. W. Hardison

in 1947

ENLARGED DIAGRAM

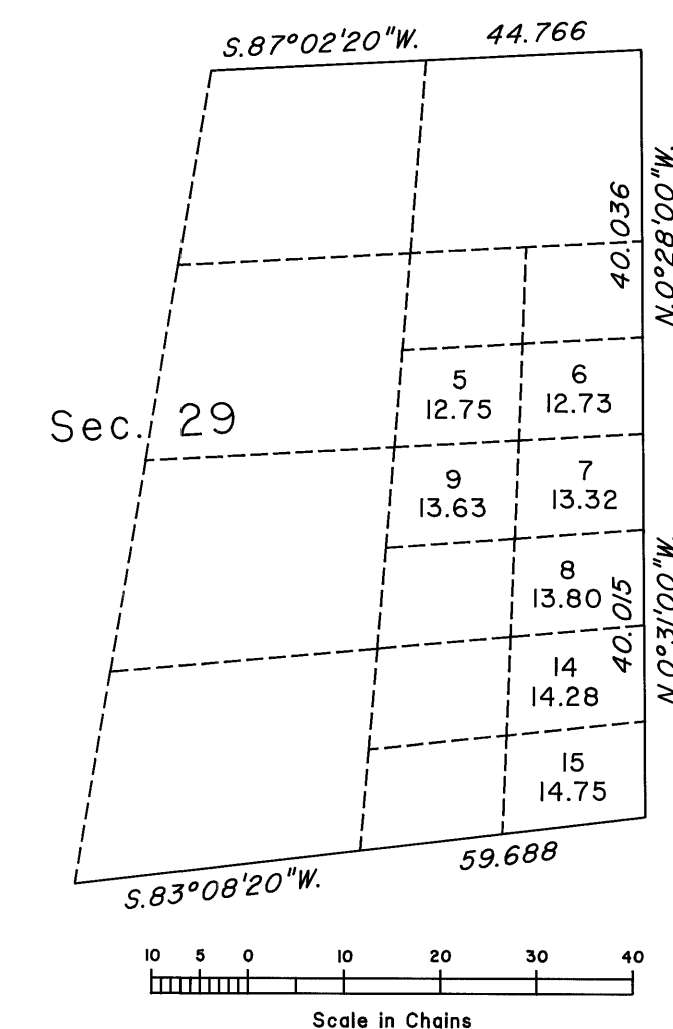

A history of surveys is contained in the field notes.

This plat represents the dependent resurvey of the west boundary and a portion of the subdivisional lines of Township 32 South, Range 66 East, Mount Diablo Meridian, Nevada, designed to restore the corners in their true original locations according to the best available evidence.

Except as indicated hereon, the lottings and areas are as shown on the plat approved August 24, 1883.

Survey executed by Richard A. Zaninovich, and Craig L. Wanless, Cadastral Surveyors, beginning January 28, 1997, and completed November 12, 2004, pursuant to Special Instructions dated January 8, 1997, for Group No. 767, Nevada.

UNITED STATES DEPARTMENT OF THE INTERIOR
BUREAU OF LAND MANAGEMENT

Reno, Nevada January 11, 2005

This plat is strictly conformable to the approved field notes, and the survey, having been correctly executed in accordance with the requirements of law and the regulations of this Bureau, is hereby accepted.

For the Director

David H. Moran

Chief Cadastral Surveyor, Nevada