


TOWNSHIP 33 NORTH, RANGE 18 EAST, OF THE MOUNT DIABLO MERIDIAN, NEVADA

DEPENDENT RESURVEY AND COMPLETION SURVEY

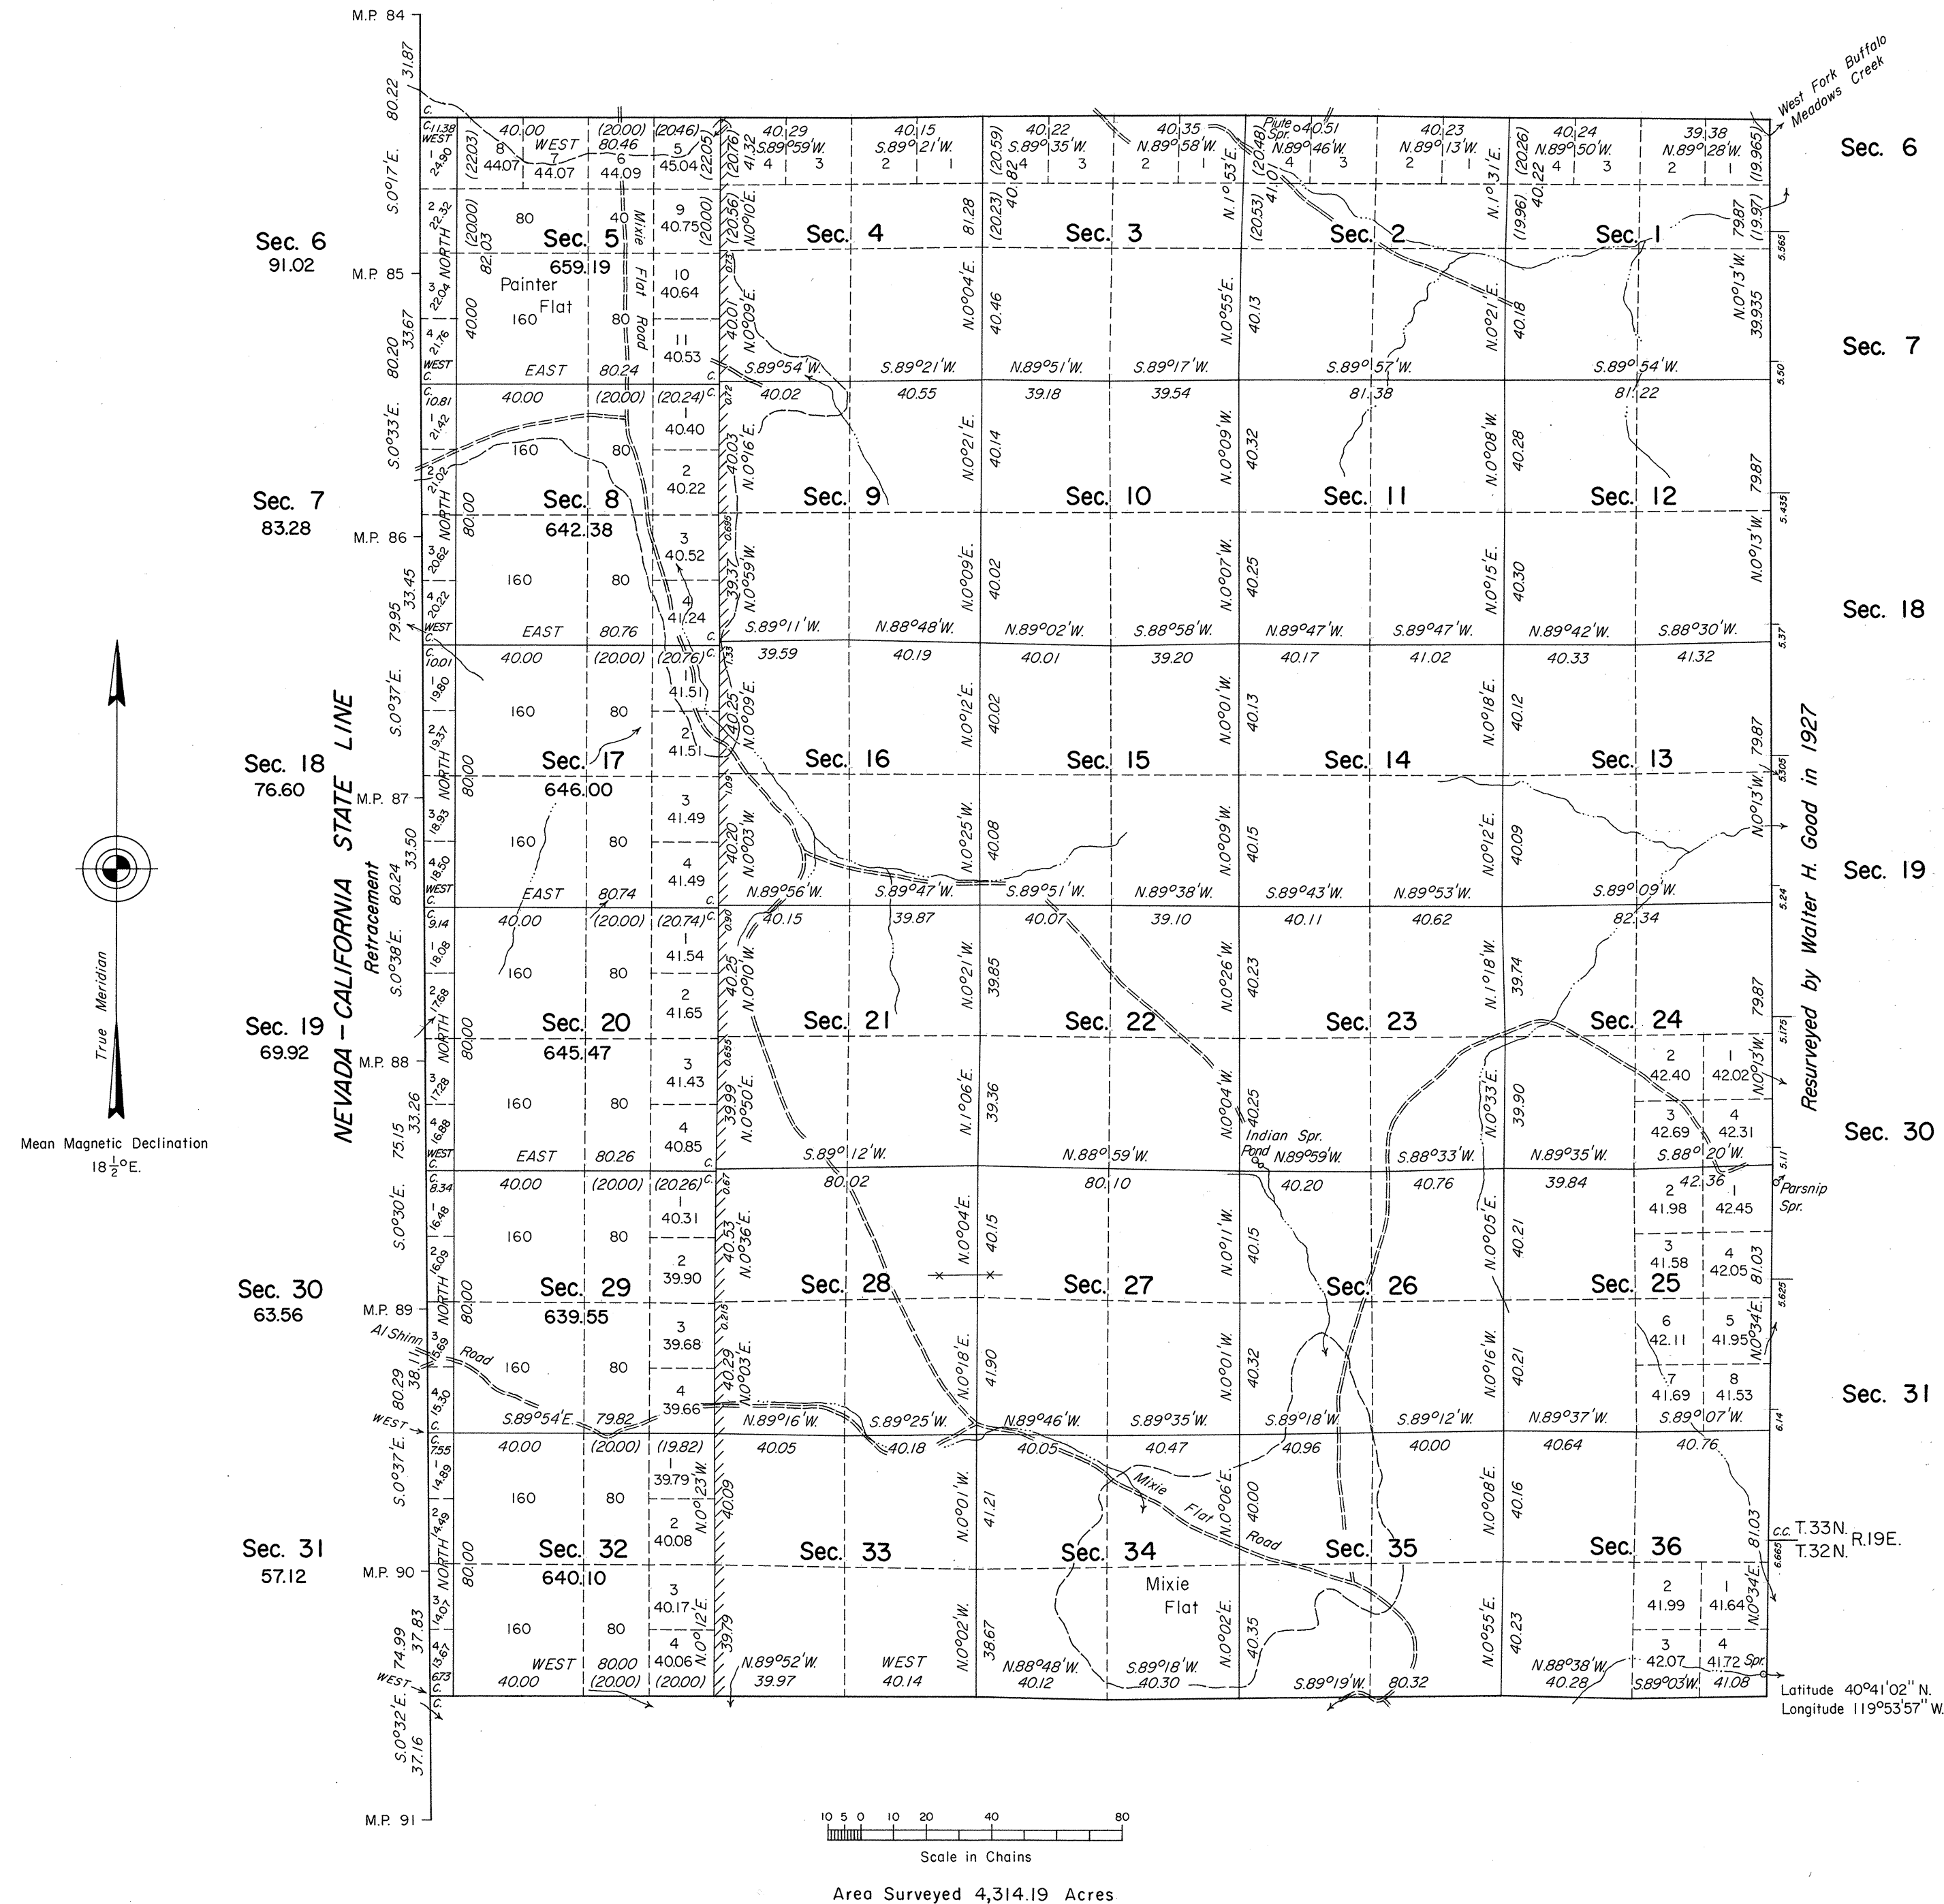

A history of surveys is contained in the field notes.

This plat represents a dependent resurvey of the east 4 miles of the north and south boundaries, and a portion of the subdivisional lines of T. 33 N., R. 18 E., designed to restore the corners in their true original locations according to the best available evidence, the retracement of the Nevada-California State Line between Mile Post Nos. 84 and 91, and the completion survey of the north and south boundaries and the subdivisional lines of T. 33 N., R. 18 E.

Lottings and areas, except as shown hereon, are as shown on the plat approved November 30, 1880.

Survey executed by Neil R. Forsyth, Cadastral Surveyor, July 17 to August 31, 1973, under Special Instructions dated September 21, 1972, for Group No. 492, Nevada.

UNITED STATES DEPARTMENT OF THE INTERIOR
BUREAU OF LAND MANAGEMENT
Washington, D.C. June 5, 1975

This plat is strictly conformable to the approved field notes, and the survey, having been correctly executed in accordance with the requirements of law and the regulations of this Bureau, is hereby accepted.

For the Director

Bernard W. Hoshop
Chief, Division of Cadastral Survey