


TOWNSHIP N° 33 NORTH RANGE N° 21 EAST MOUNT DIABLO MERIDIAN

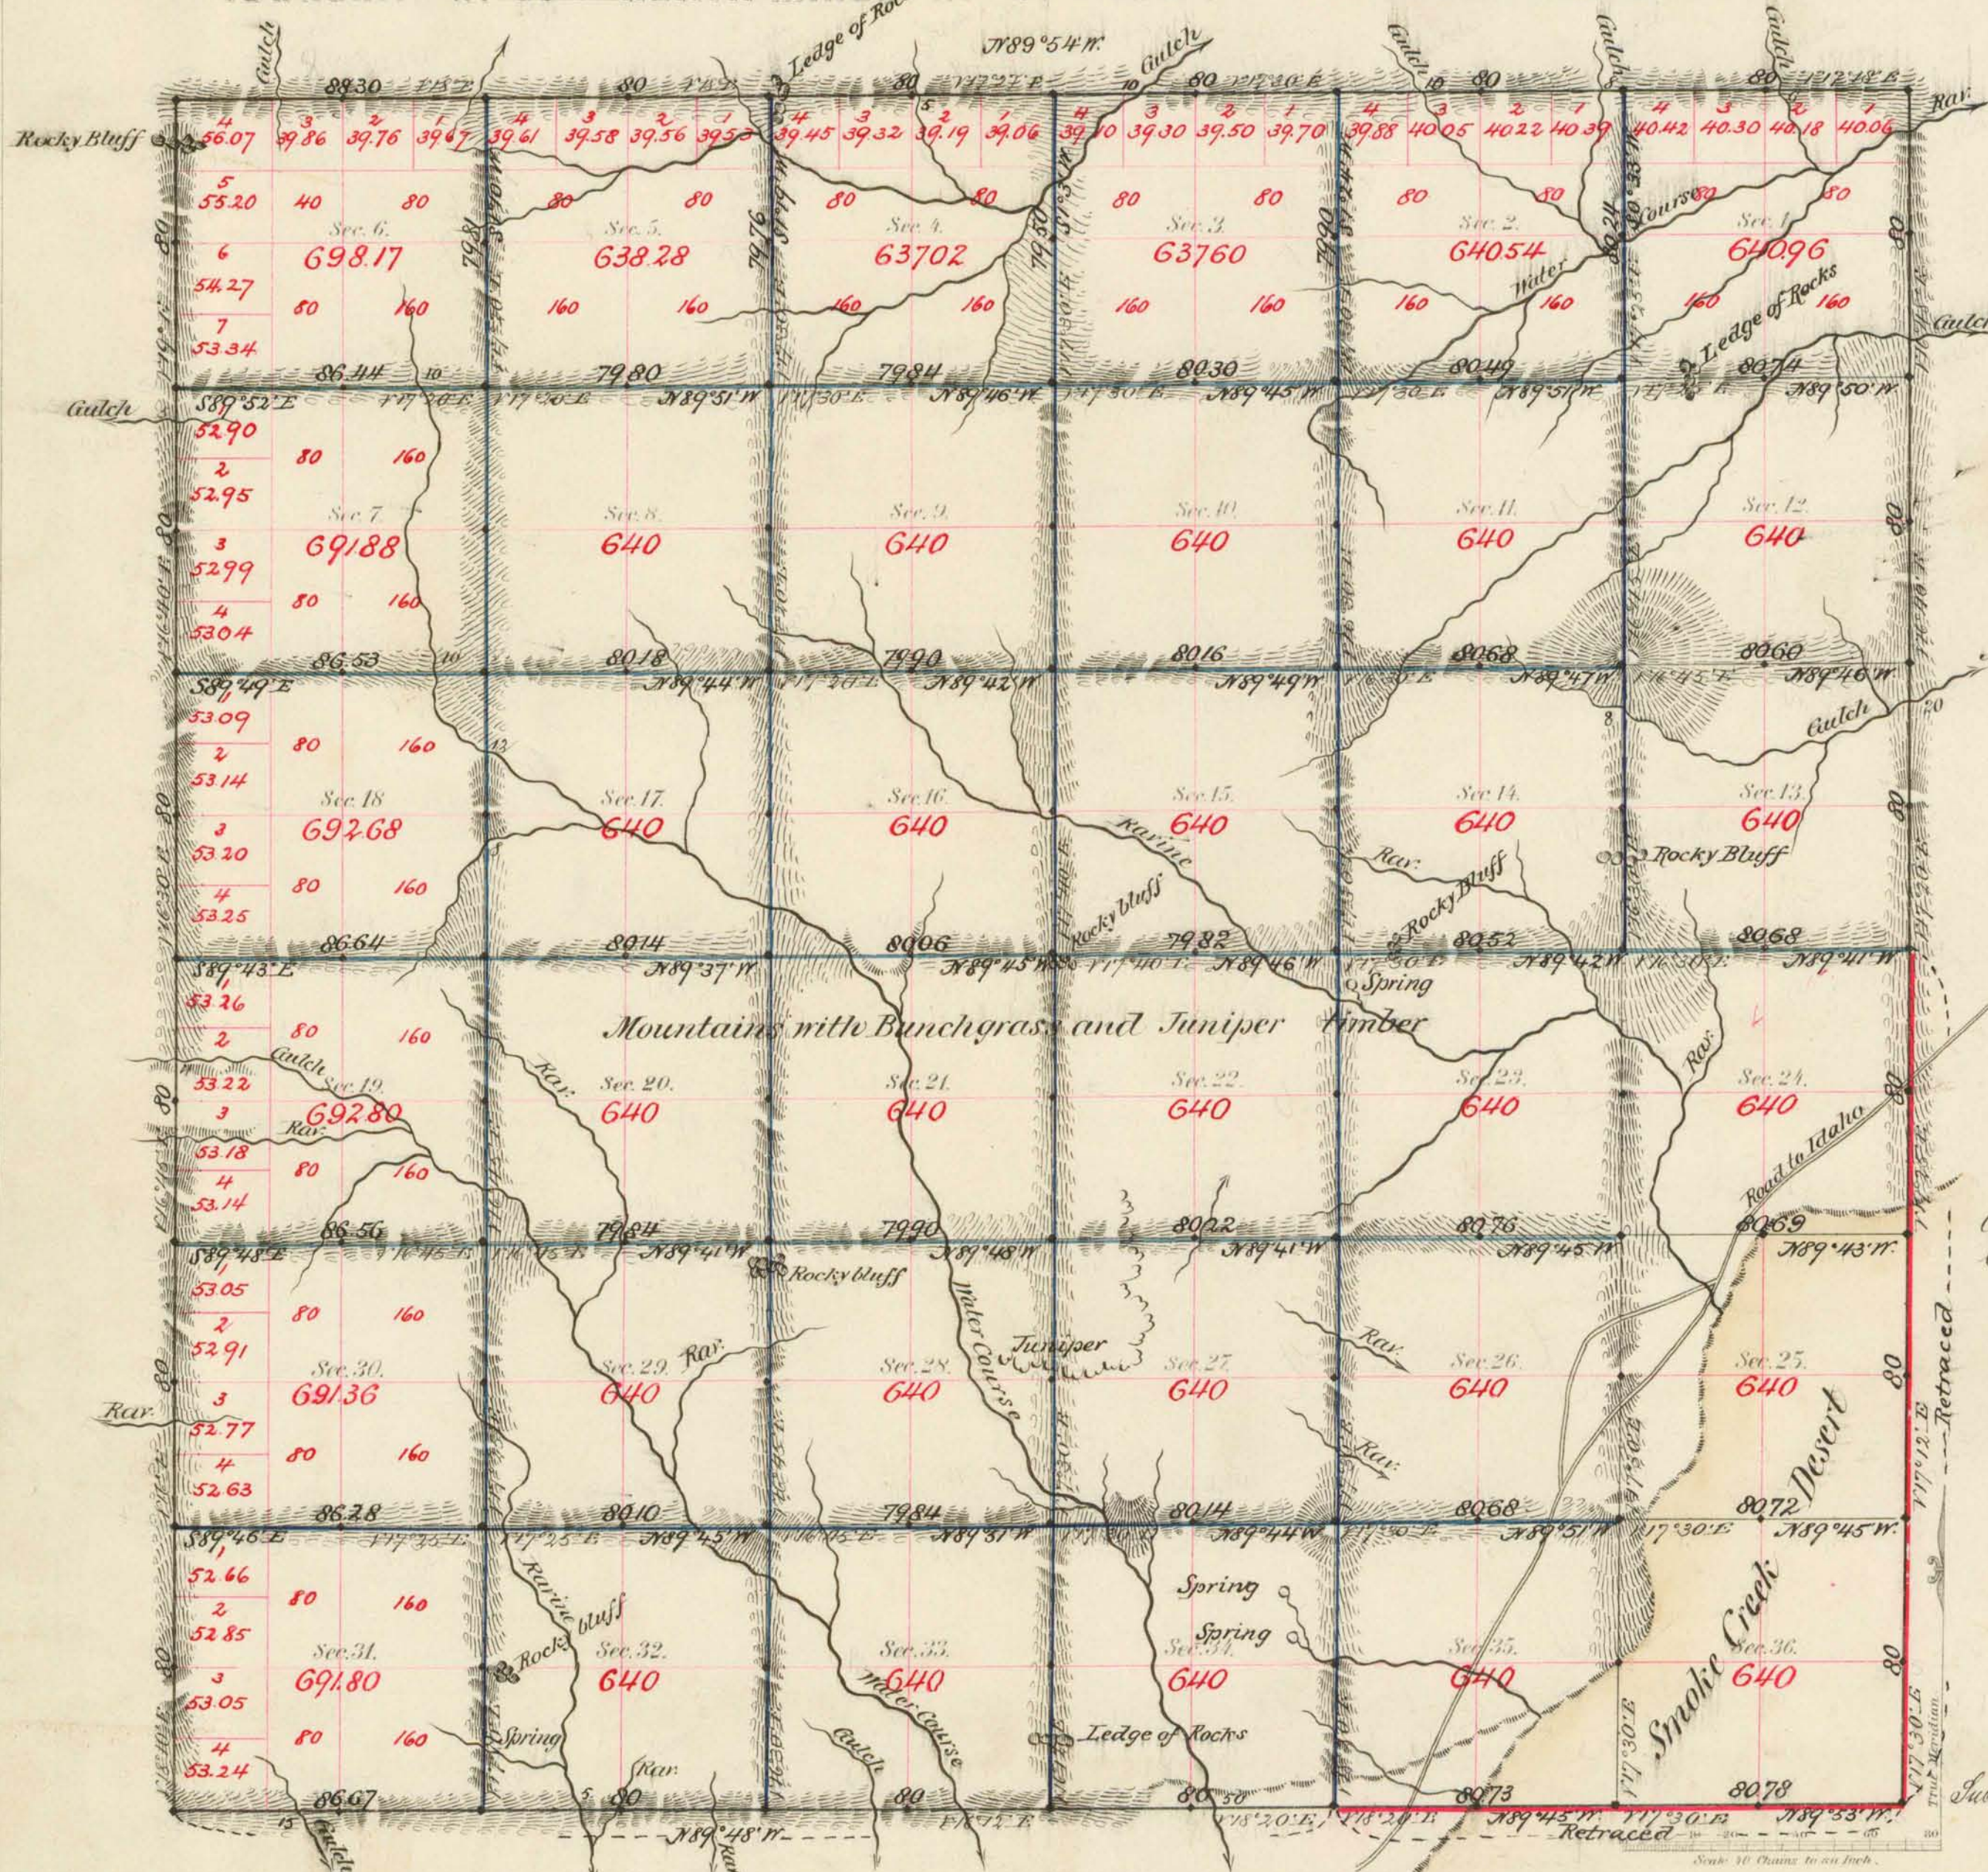

Aggregate Area of Public Land surveyed 23353.09 Acres.

Commenced Sept. 15th 1882.
Completed " 20th "

Subdivisions not noted run with a bearing of 17° East.

Survey Designated	By Whom Surveyed	Date of Contract	Amount of Survey	When Surveyed
S. & P. (red)	J. W. Garfield	Sept. 7th 1872	5-00-00	1872
Retraced S. & P. (red)	J. W. Garfield	June 29th 1882	5-00-51	1882
S. & P. (blue)	"	"	24-16-48	"
Section lines, black	"	"	7-02-75	September "
" blue	"	"	53-35-71	" "

No. Cont. The above Map of Township N° 33 North of Range N° 21 East of Mount Diablo Meridian is strictly conformable to the field notes of the survey thereof on file in this Office, which have been examined and approved.

Surveyor General's Office,
Reno, Nevada
December 9th 1882

A. S. Davis
Sur. Gen. Nevada