


Township N^o 33 North

Range N^o 23 East

Mount Diablo Meridian

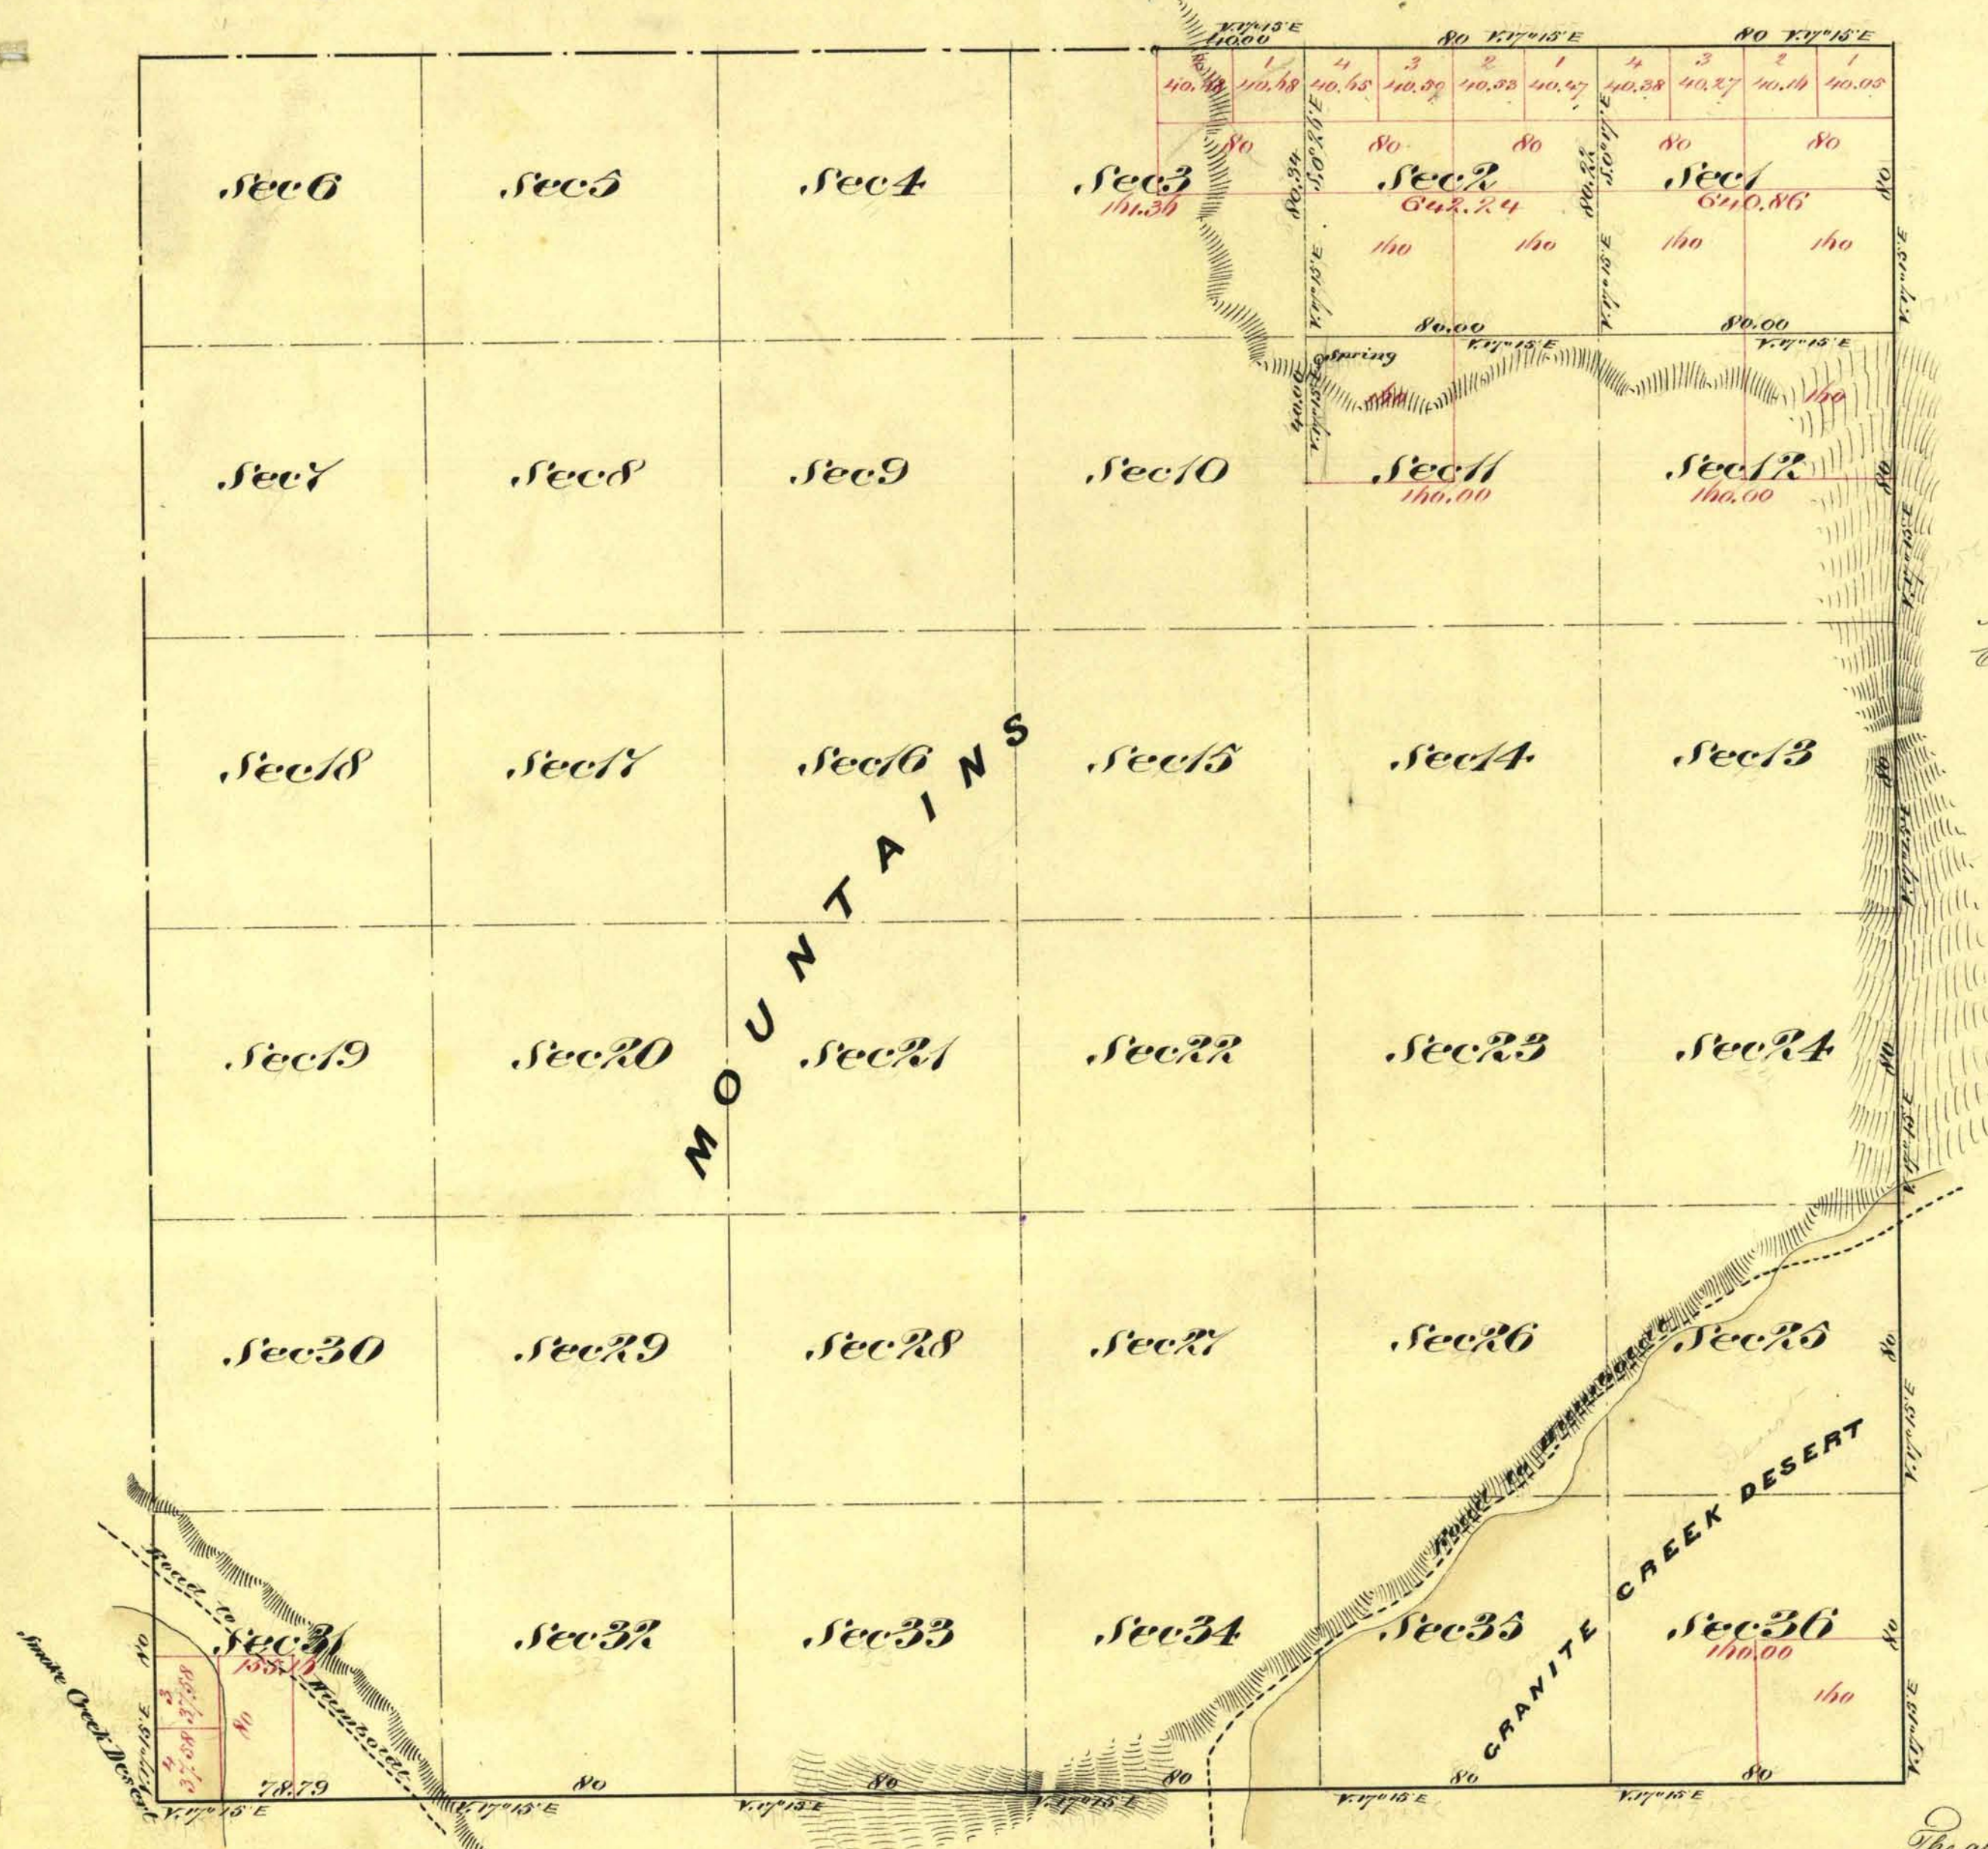

Aggregate Area of Public Land (Surveyed) 2,079.52 Acres
 Estimated " " Mountains & Desert (unsurveyed) 20,909.15 "
 Aggregate 22,988.78 "

Commenced February 21st 1873
 Completed " " "

Surveys Designated	By Whom Surveyed	Date of Contact	Am ^t of Survey M ^o Chs. Hrs.	When Surveyed	N ^o Cont.
West Boundary of Township	G. M. Garside	September 4 th 1872	1 00 00	1872	52
Rest of Township Lines	" " "	December 7 th "	14 38 79	February 1873	55
Subdivision	" " "	" " "	4 40 56	" "	"

The above Map of Township N^o 33 North Range N^o 23 East Mount Diablo Meridian is strictly conformable to the field notes of the surveyors thereof on file in this office which have been examined and approved
 W. S. Surveyor General's Office
 Virginia City, Nevada
 April 17th 1873

E. J. Davis

W. S. Surveyor General Nevada
 T33 N, R23 E.