


Township N^o 33 North

Range N^o 3 East

Mount Diablo Meridian

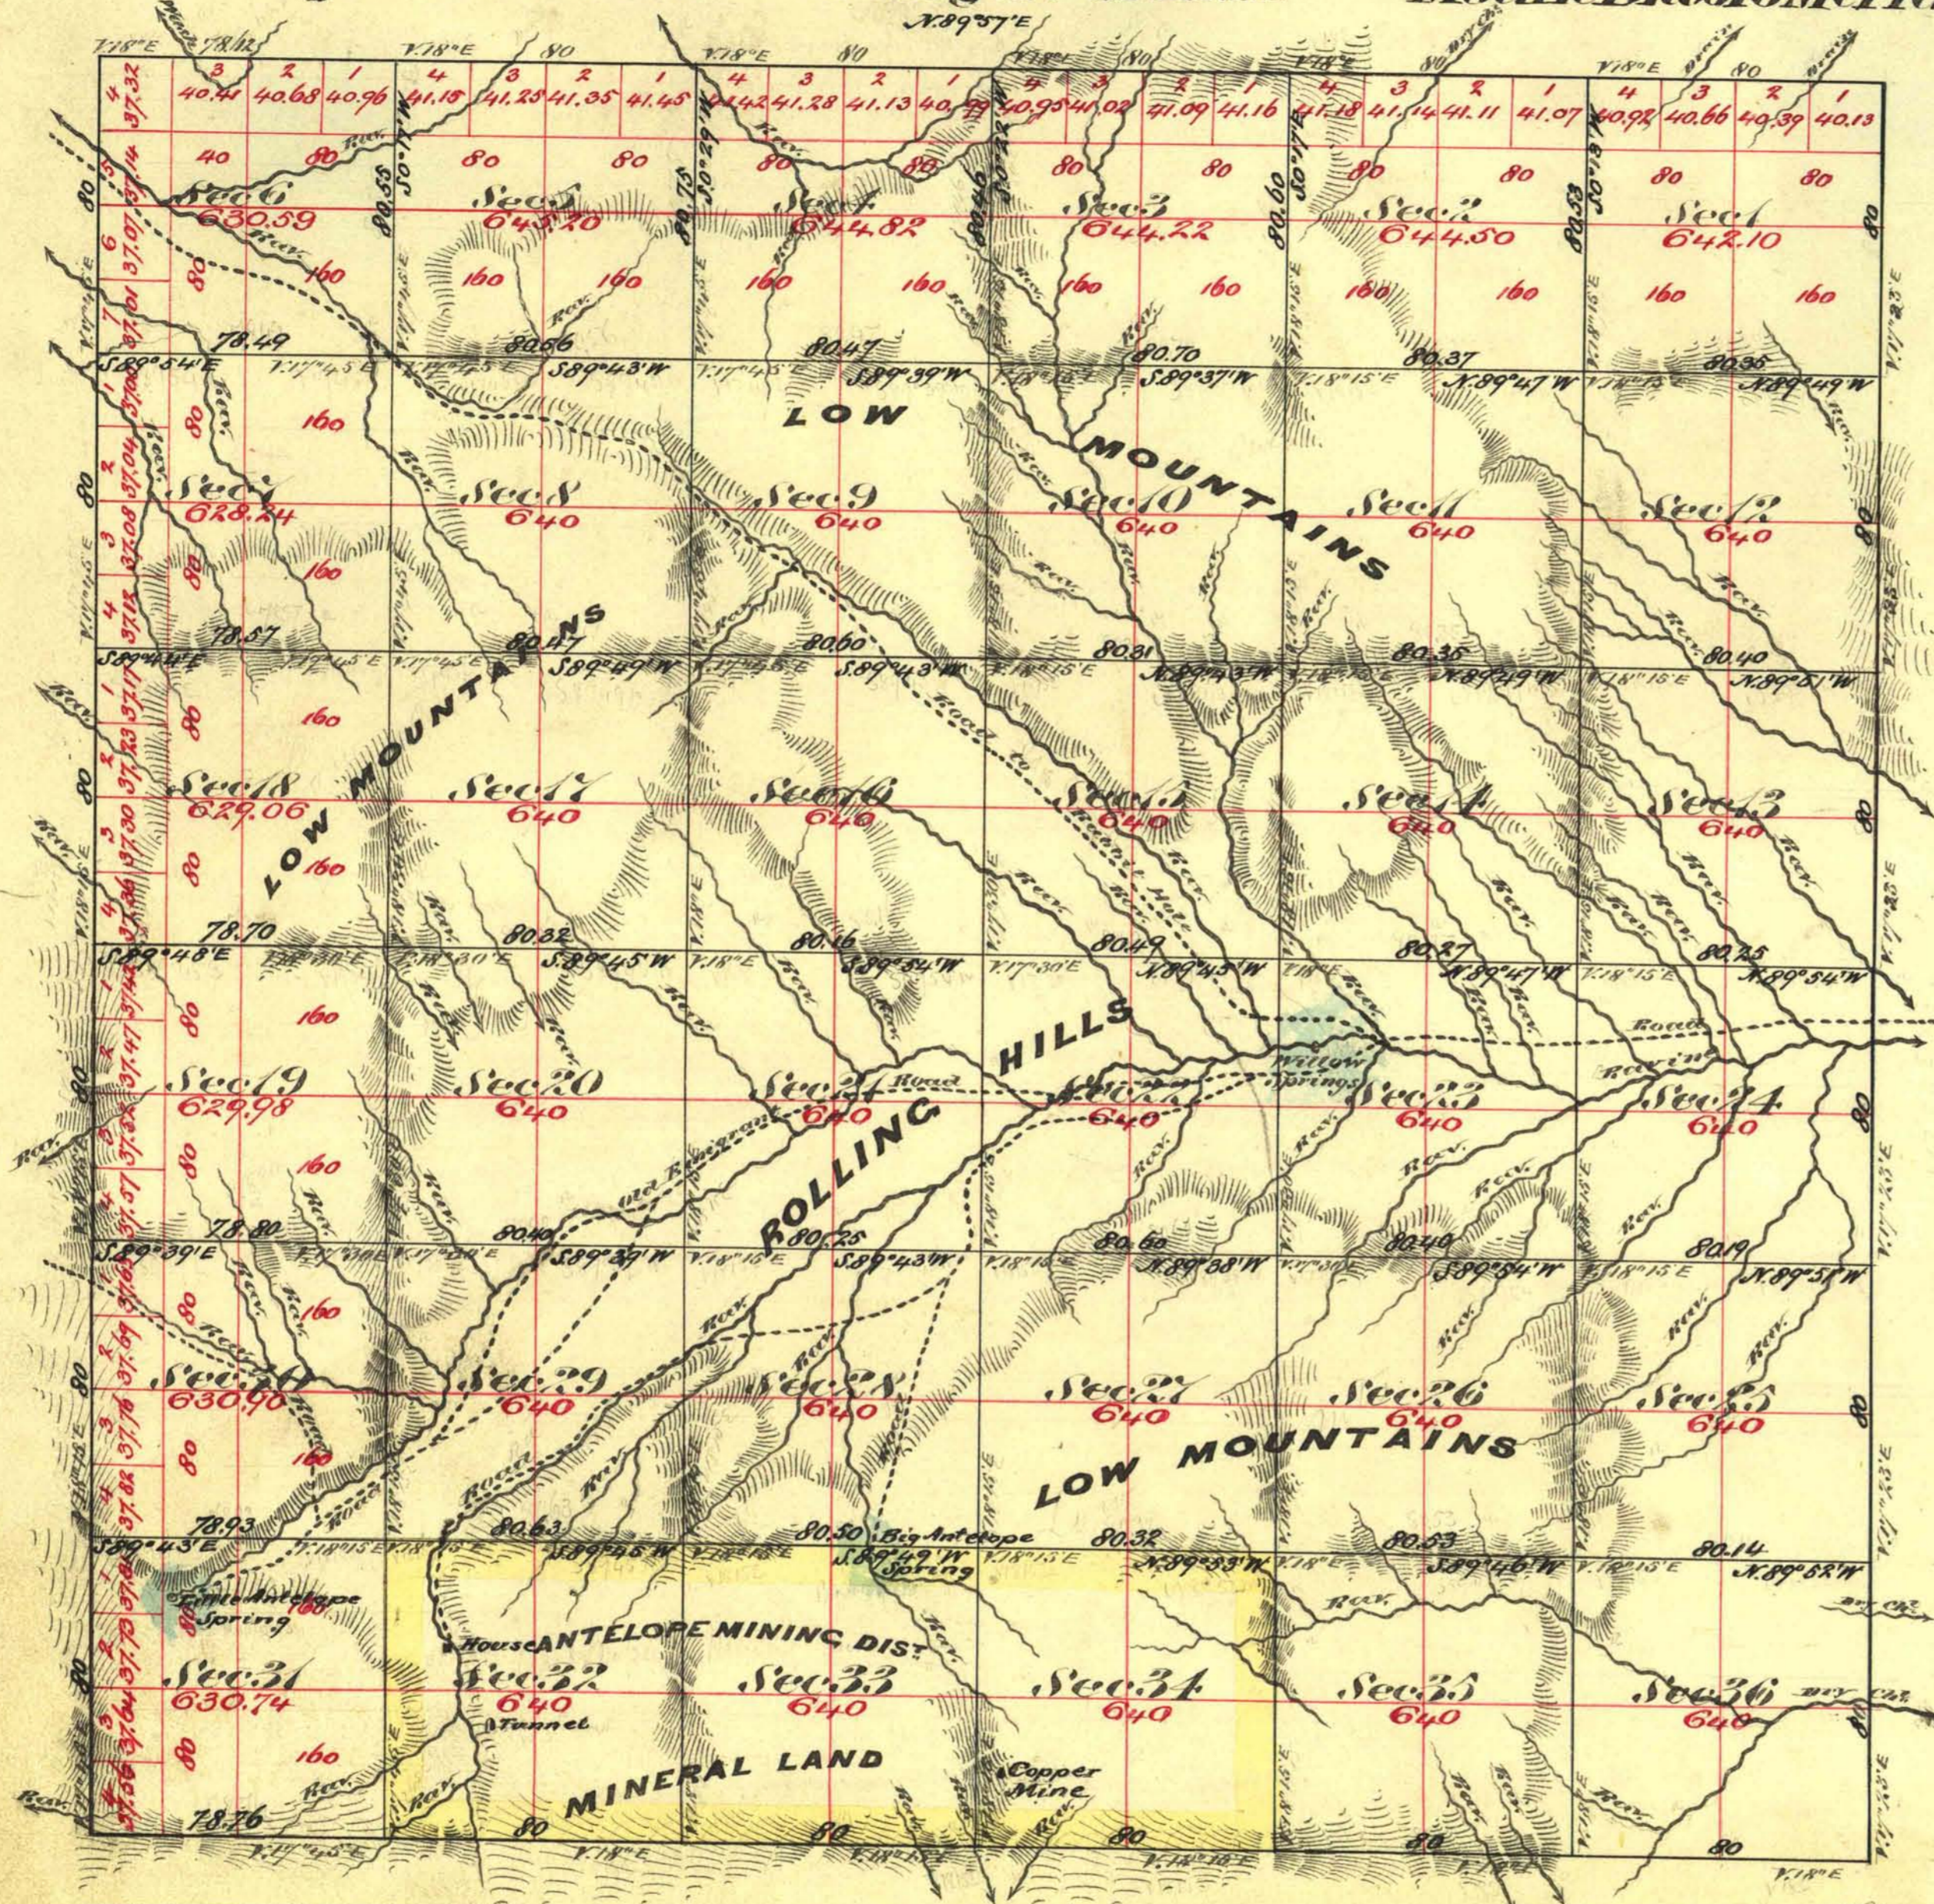

Aggregate Area of Public Land 21,080.35 Acres
 " " " Mineral " 1,920.00 "
 Aggregate 23,000.35 "

Commenced October 30th 1875
 Completed November 6th "

Surveys Designated	By Whom Surveyed	Date of Contract	Am ^t of Survey	When Surveyed	N ^o Cor.
East Boundary of Sp	E. A. Dyer	October 1 st 1863	1/2 00 00	1863	II.
Rest of Township Lines	J. M. Saville & C. L. Prohle	September 27 th 1875	17 77 38	1875	71
Subdivision Lines	" " "	" " "	40 06 41	Nov 1875	"

The above Map of Township N33 North Range N3 East Mount Diablo Meridian is strictly conformable to the field notes of the surveys thereof on file in this Office which have been examined and approved
 W. S. Surveyor General's Office
 Virginia City Nevada
 January 3rd 1876

0830

T 33 N, R 3 E, V P
 W. S. Surveyor General