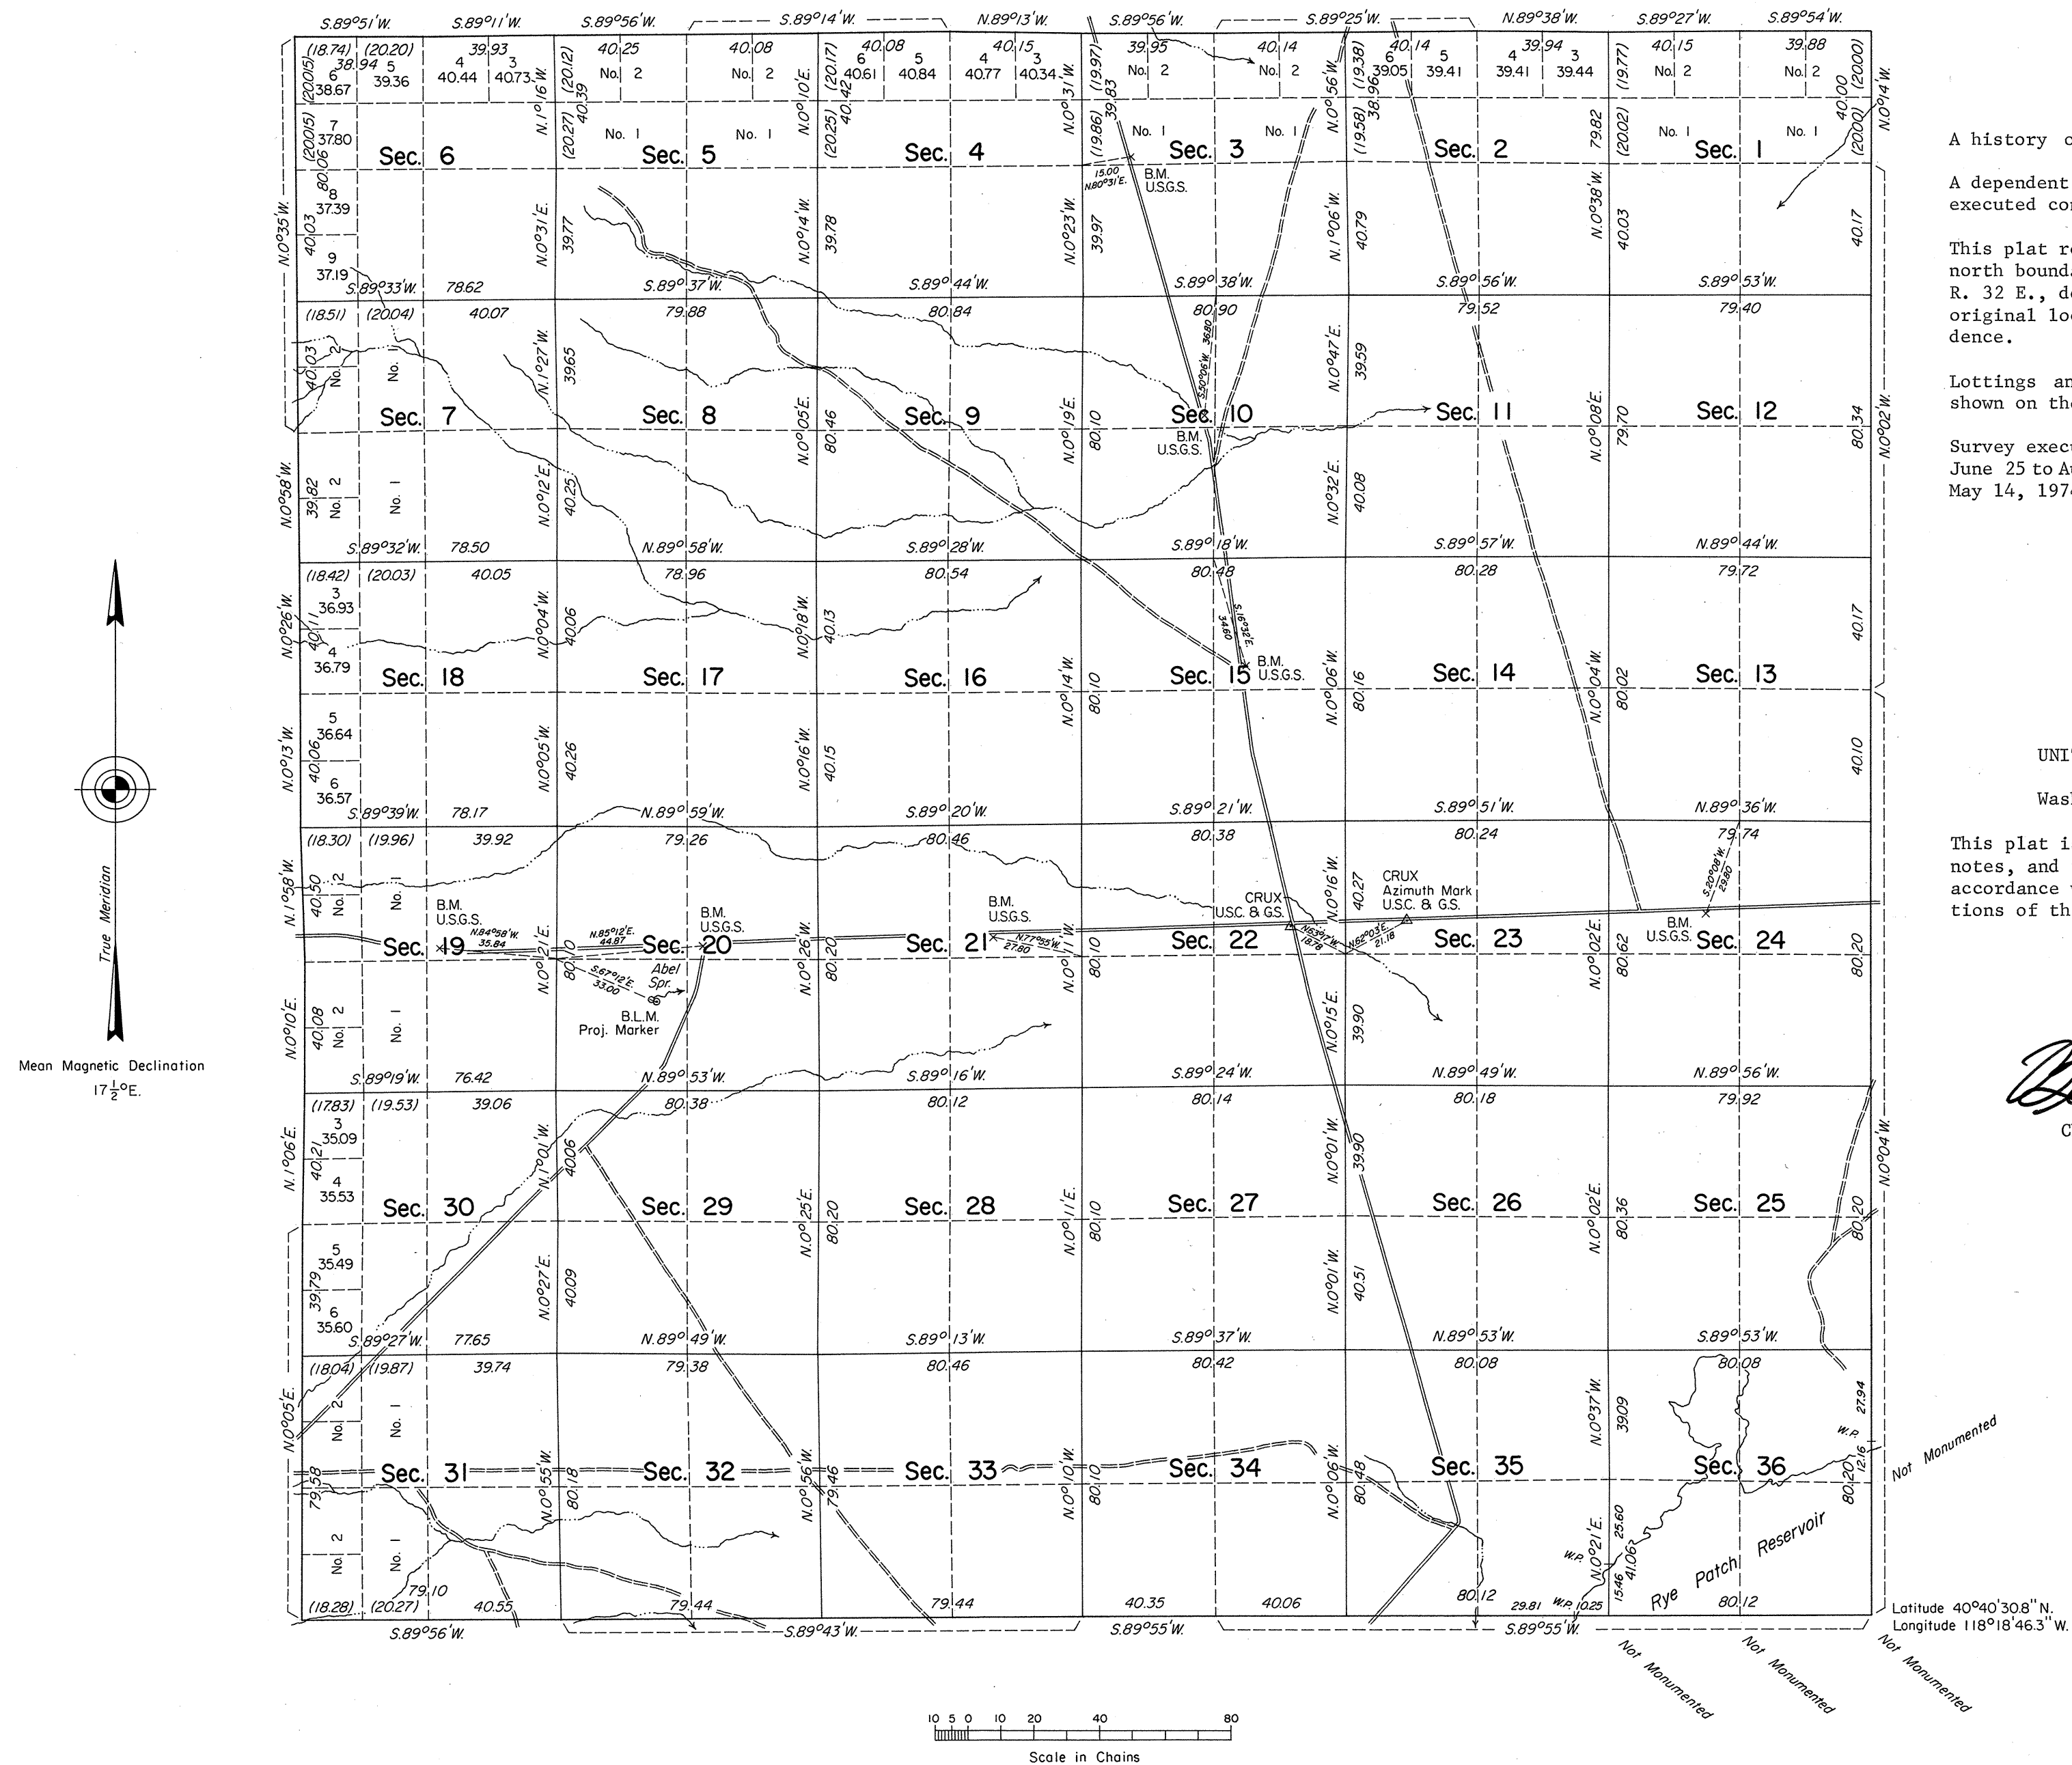


TOWNSHIP 33 NORTH, RANGE 32 EAST, OF THE MOUNT DIABLO MERIDIAN, NEVADA
DEPENDENT RESURVEY

A history of surveys is contained in the field notes.

A dependent resurvey of the south and east boundaries was executed concurrently under Group No. 498.

This plat represents a dependent resurvey of the west and north boundaries and the subdivisional lines of T. 33 N., R. 32 E., designed to restore the corners in their true original locations according to the best available evidence.

Lottings and areas, except as indicated hereon, are as shown on the plat approved March 23, 1864.

Survey executed by Duane R. Garoutte, Cadastral Surveyor, June 25 to August 1, 1974, under Special Instructions dated May 14, 1974, for Group No. 510, Nevada.

UNITED STATES DEPARTMENT OF THE INTERIOR
BUREAU OF LAND MANAGEMENT
Washington, D.C. January 9, 1978

This plat is strictly conformable to the approved field notes, and the survey, having been correctly executed in accordance with the requirements of law and the regulations of this Bureau, is hereby accepted.

For the Director

Bernard W. Ziegler
Chief, Division of Cadastral Survey