


Township N^o 33 N. Range N^o 33 E. M^t Diablo Meridian Nevada

G F F e E d D c C b B a A

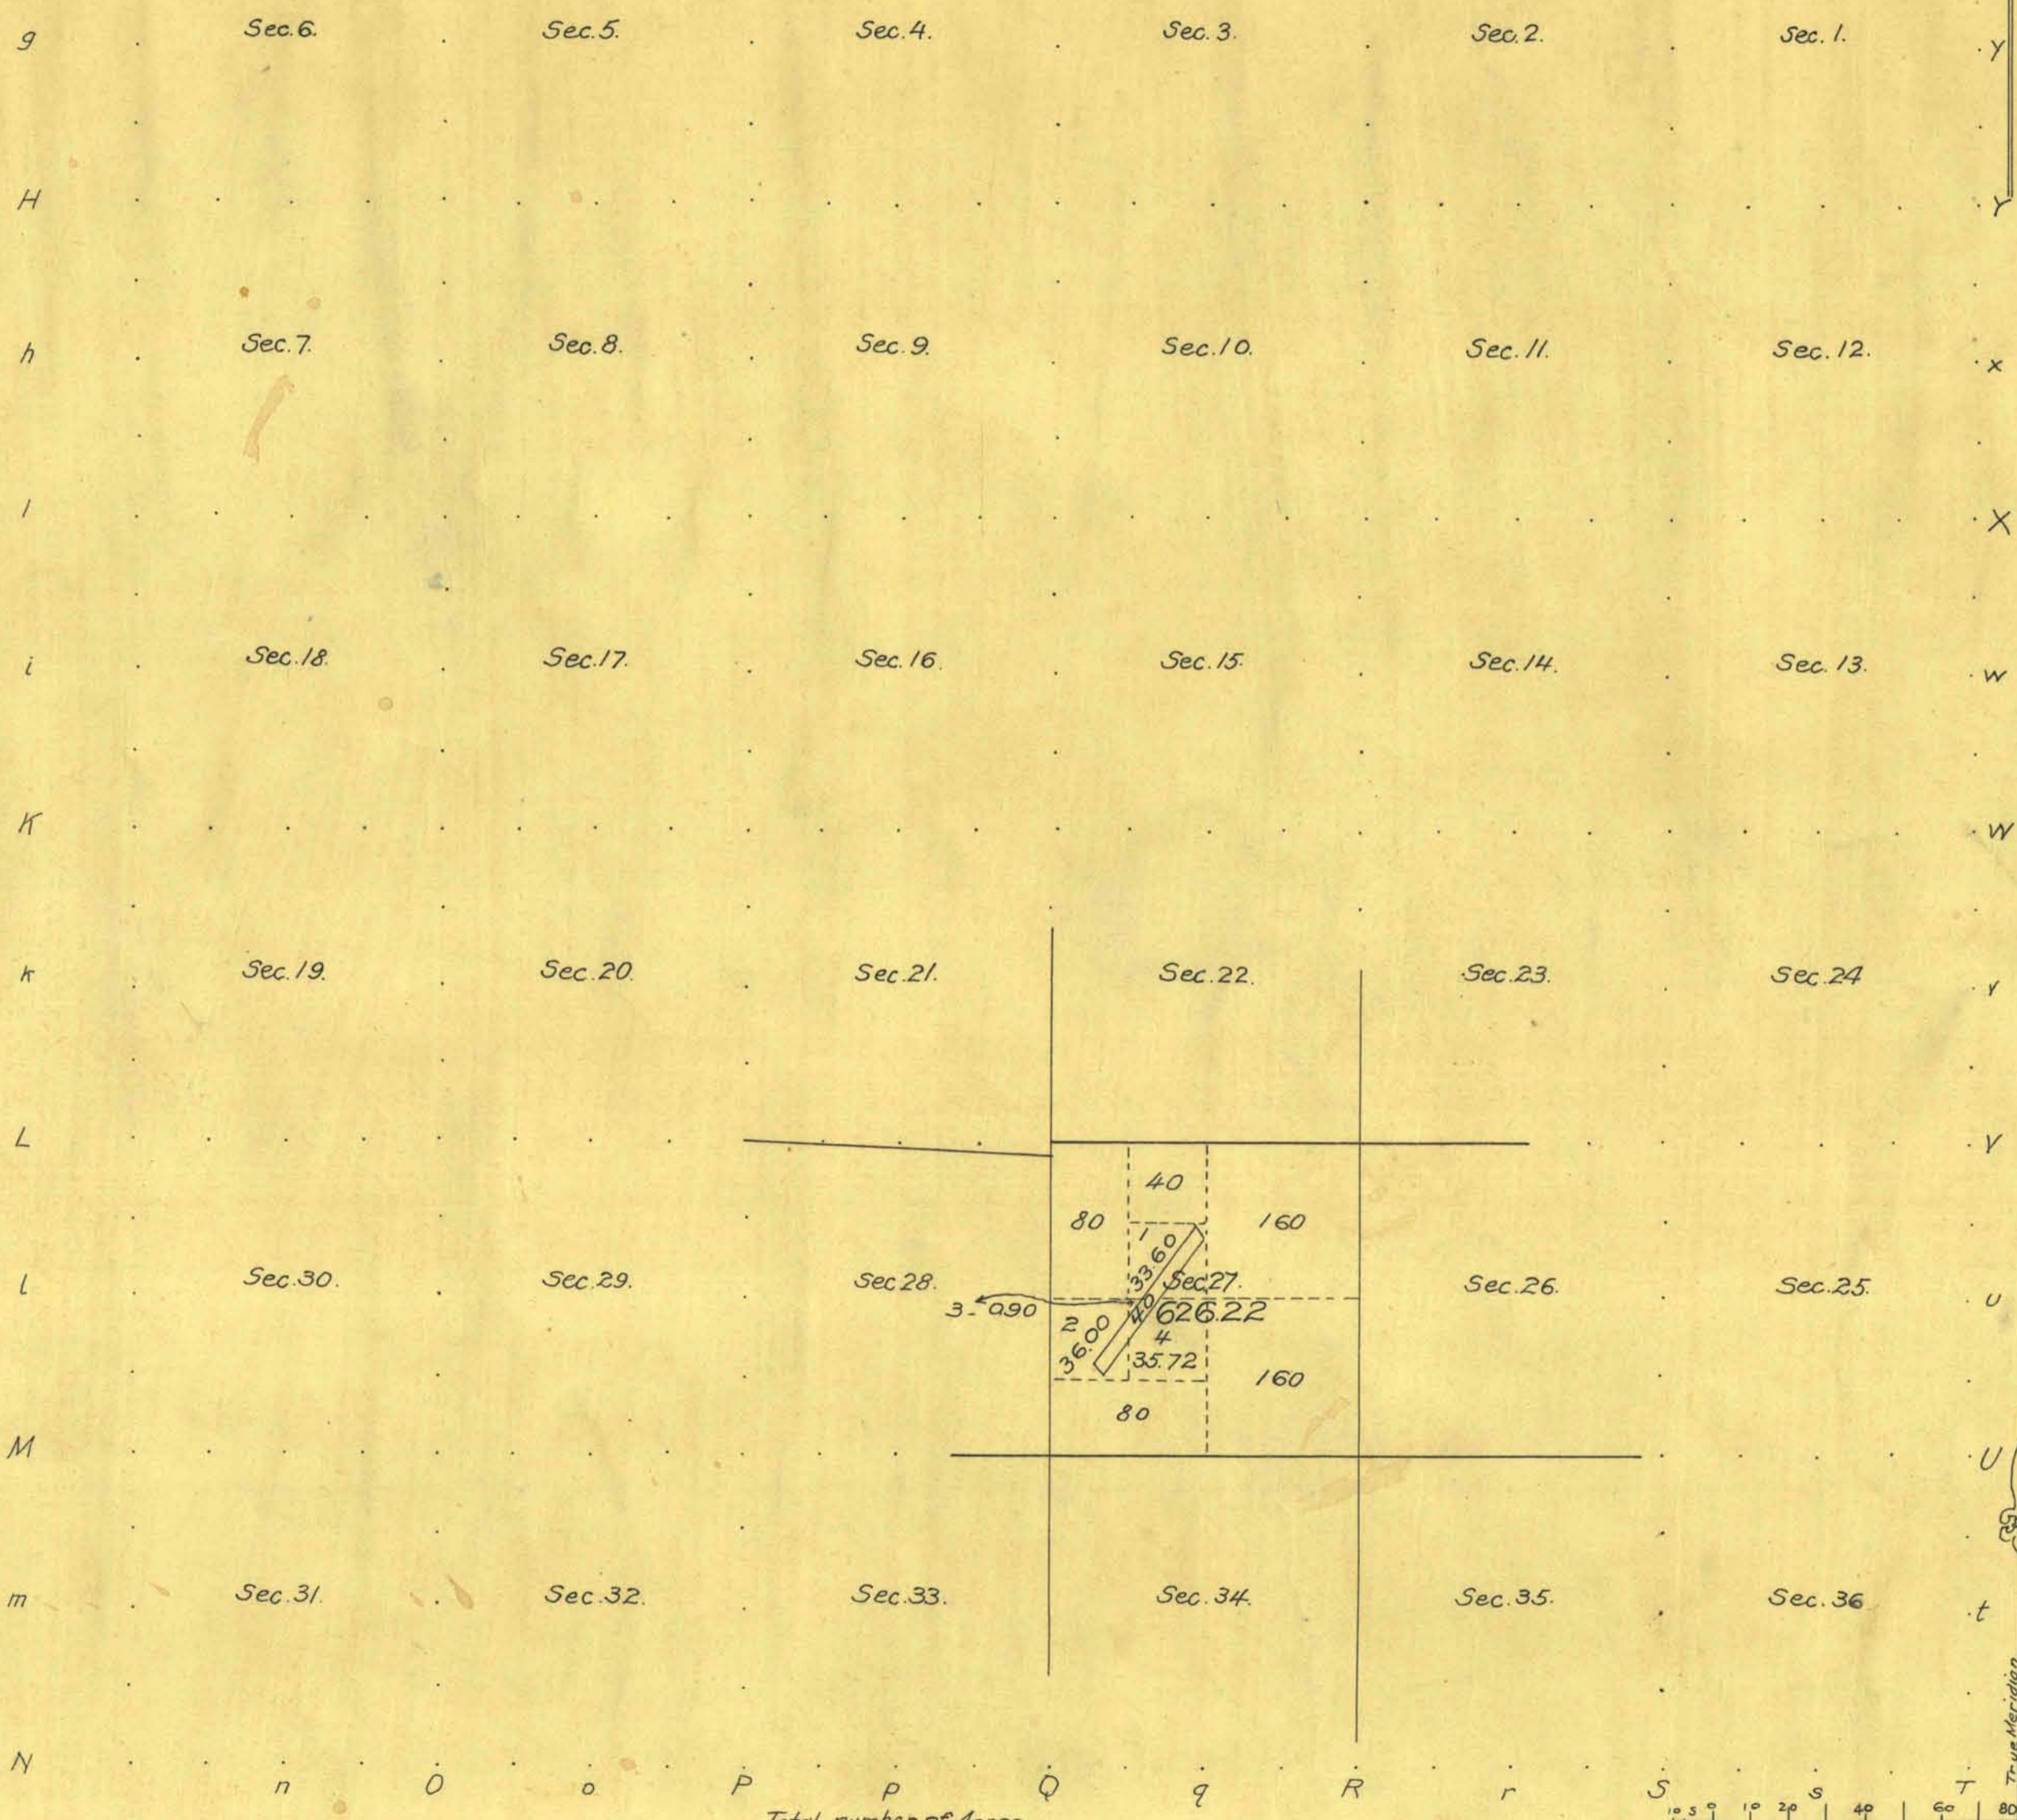

CENTRAL MINING DISTRICT

No	Meanders of				Posts	Courses	Ch ² Lk ^s	Posts	Courses	Ch ² Lk ^s
	Posts	Courses	Ch ² Lk ^s	Posts						
40	Claimant	Lode	Acres	Approval						
	Fifty Six	Fifty Six	13.78	July 13/1868						

CERTIFICATE
I hereby certify that this is a true and correct copy of the lottings in Sec 27 T.33N.R.33E.M.D.M. as appears on the official plat on file in this office U.S. Surveyor General's Office Reno Nevada August 4th 1903.
Matthew Kyle
U.S. Surveyor General for Nevada.

Surveys Designated	By Whom Surveyed	Date of Contract	Amount of Surveys M. CH ² LK ^s	When Surveyed	Total number of Acres
Township lines					
Subdivisions					

The above Map of Township N^o ... of Range N^o ... is strictly conformable to the field notes of the survey thereof on file in this office which have been examined and approved.
Surveyor General's Office } *Sur. Genl.*
Department of the Interior
GENERAL LAND OFFICE
Washington, D. C., August 25, 1903.
I hereby certify that this is a true copy of the plat of survey of the lands to which it relates, on file in this office.
Edward K. ...
Assistant Commissioner