
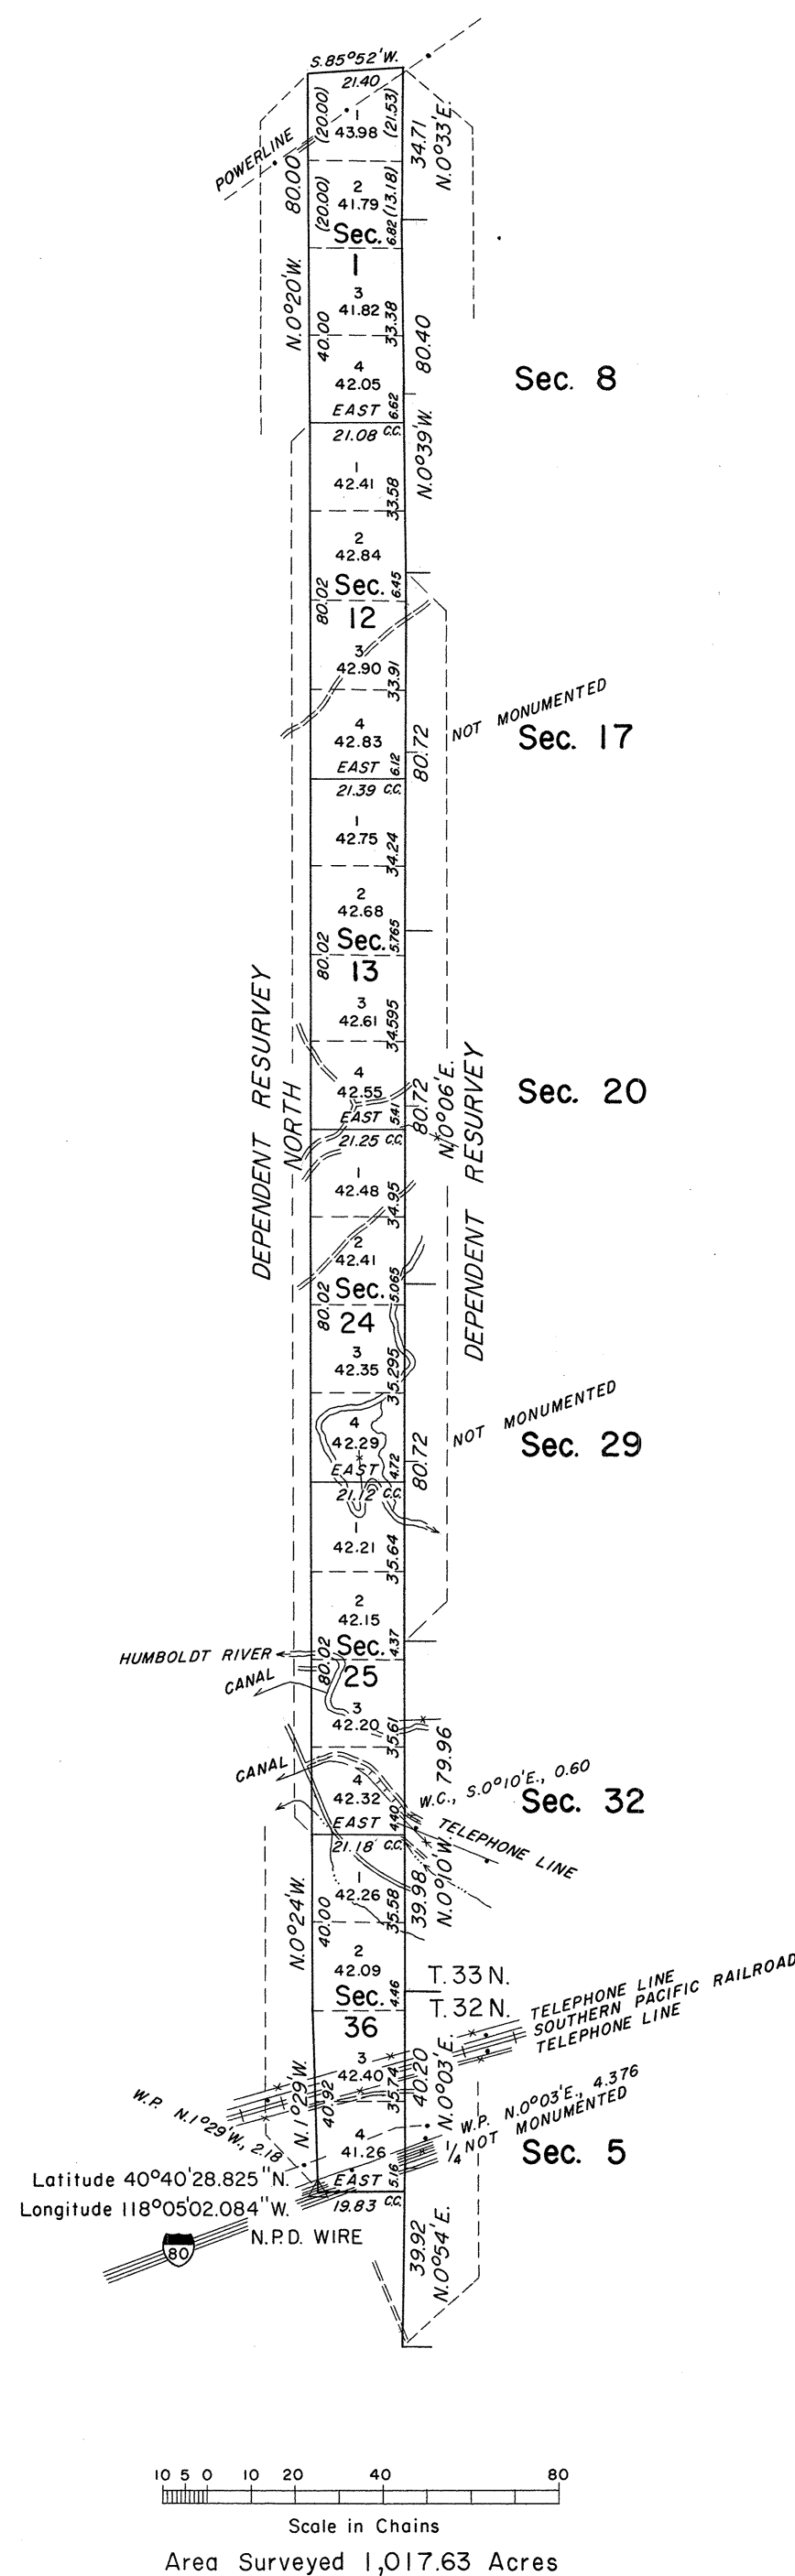


TOWNSHIP 33 NORTH, RANGE 34 1/2 EAST, OF THE MOUNT DIABLO MERIDIAN, NEVADA

OFFICIALLY FILED
NEVADA LAND OFFICE
10:00 AM May 23, 1970

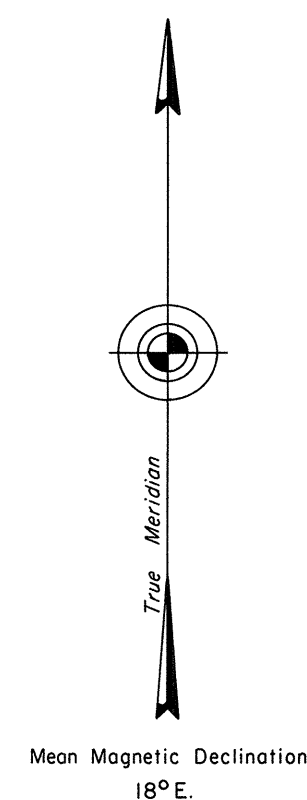

This plat represents a survey of the north boundary and the subdivisional lines of T. 33 N., R. 34 1/2 E., Mount Diablo Meridian, Nevada.

The dependent resurvey of the east boundary of T. 33 N., R. 34 E., west boundary of T. 33 N., R. 35 E., a portion of the west boundary of T. 32 N., R. 35 E., and the survey of the north boundary of T. 32 N., R. 34 1/2 E., were executed concurrently under this group.

This survey was executed by James R. Munson, Supervisory Cadastral Surveyor, May 31, 1967, to June 2, 1967, under Supplemental Special Instructions dated May 29, 1967, for Group No. 442, Nevada.

UNITED STATES DEPARTMENT OF THE INTERIOR
BUREAU OF LAND MANAGEMENT
Washington, D. C. February 16, 1970

This plat is strictly conformable to the approved field notes, and the survey, having been correctly executed in accordance with the requirements of law and the regulations of this Bureau, is hereby accepted.

For the Director

Clark I. Lamm

Chief, Division of Cadastral Survey

T33N R34 1/2 E