


TOWNSHIP N° 33 NORTH, RANGE N° 36 EAST OF THE MOUNT DIABLO MERIDIAN, NEVADA.
SUPPLEMENTAL PLAT OF SEC. I

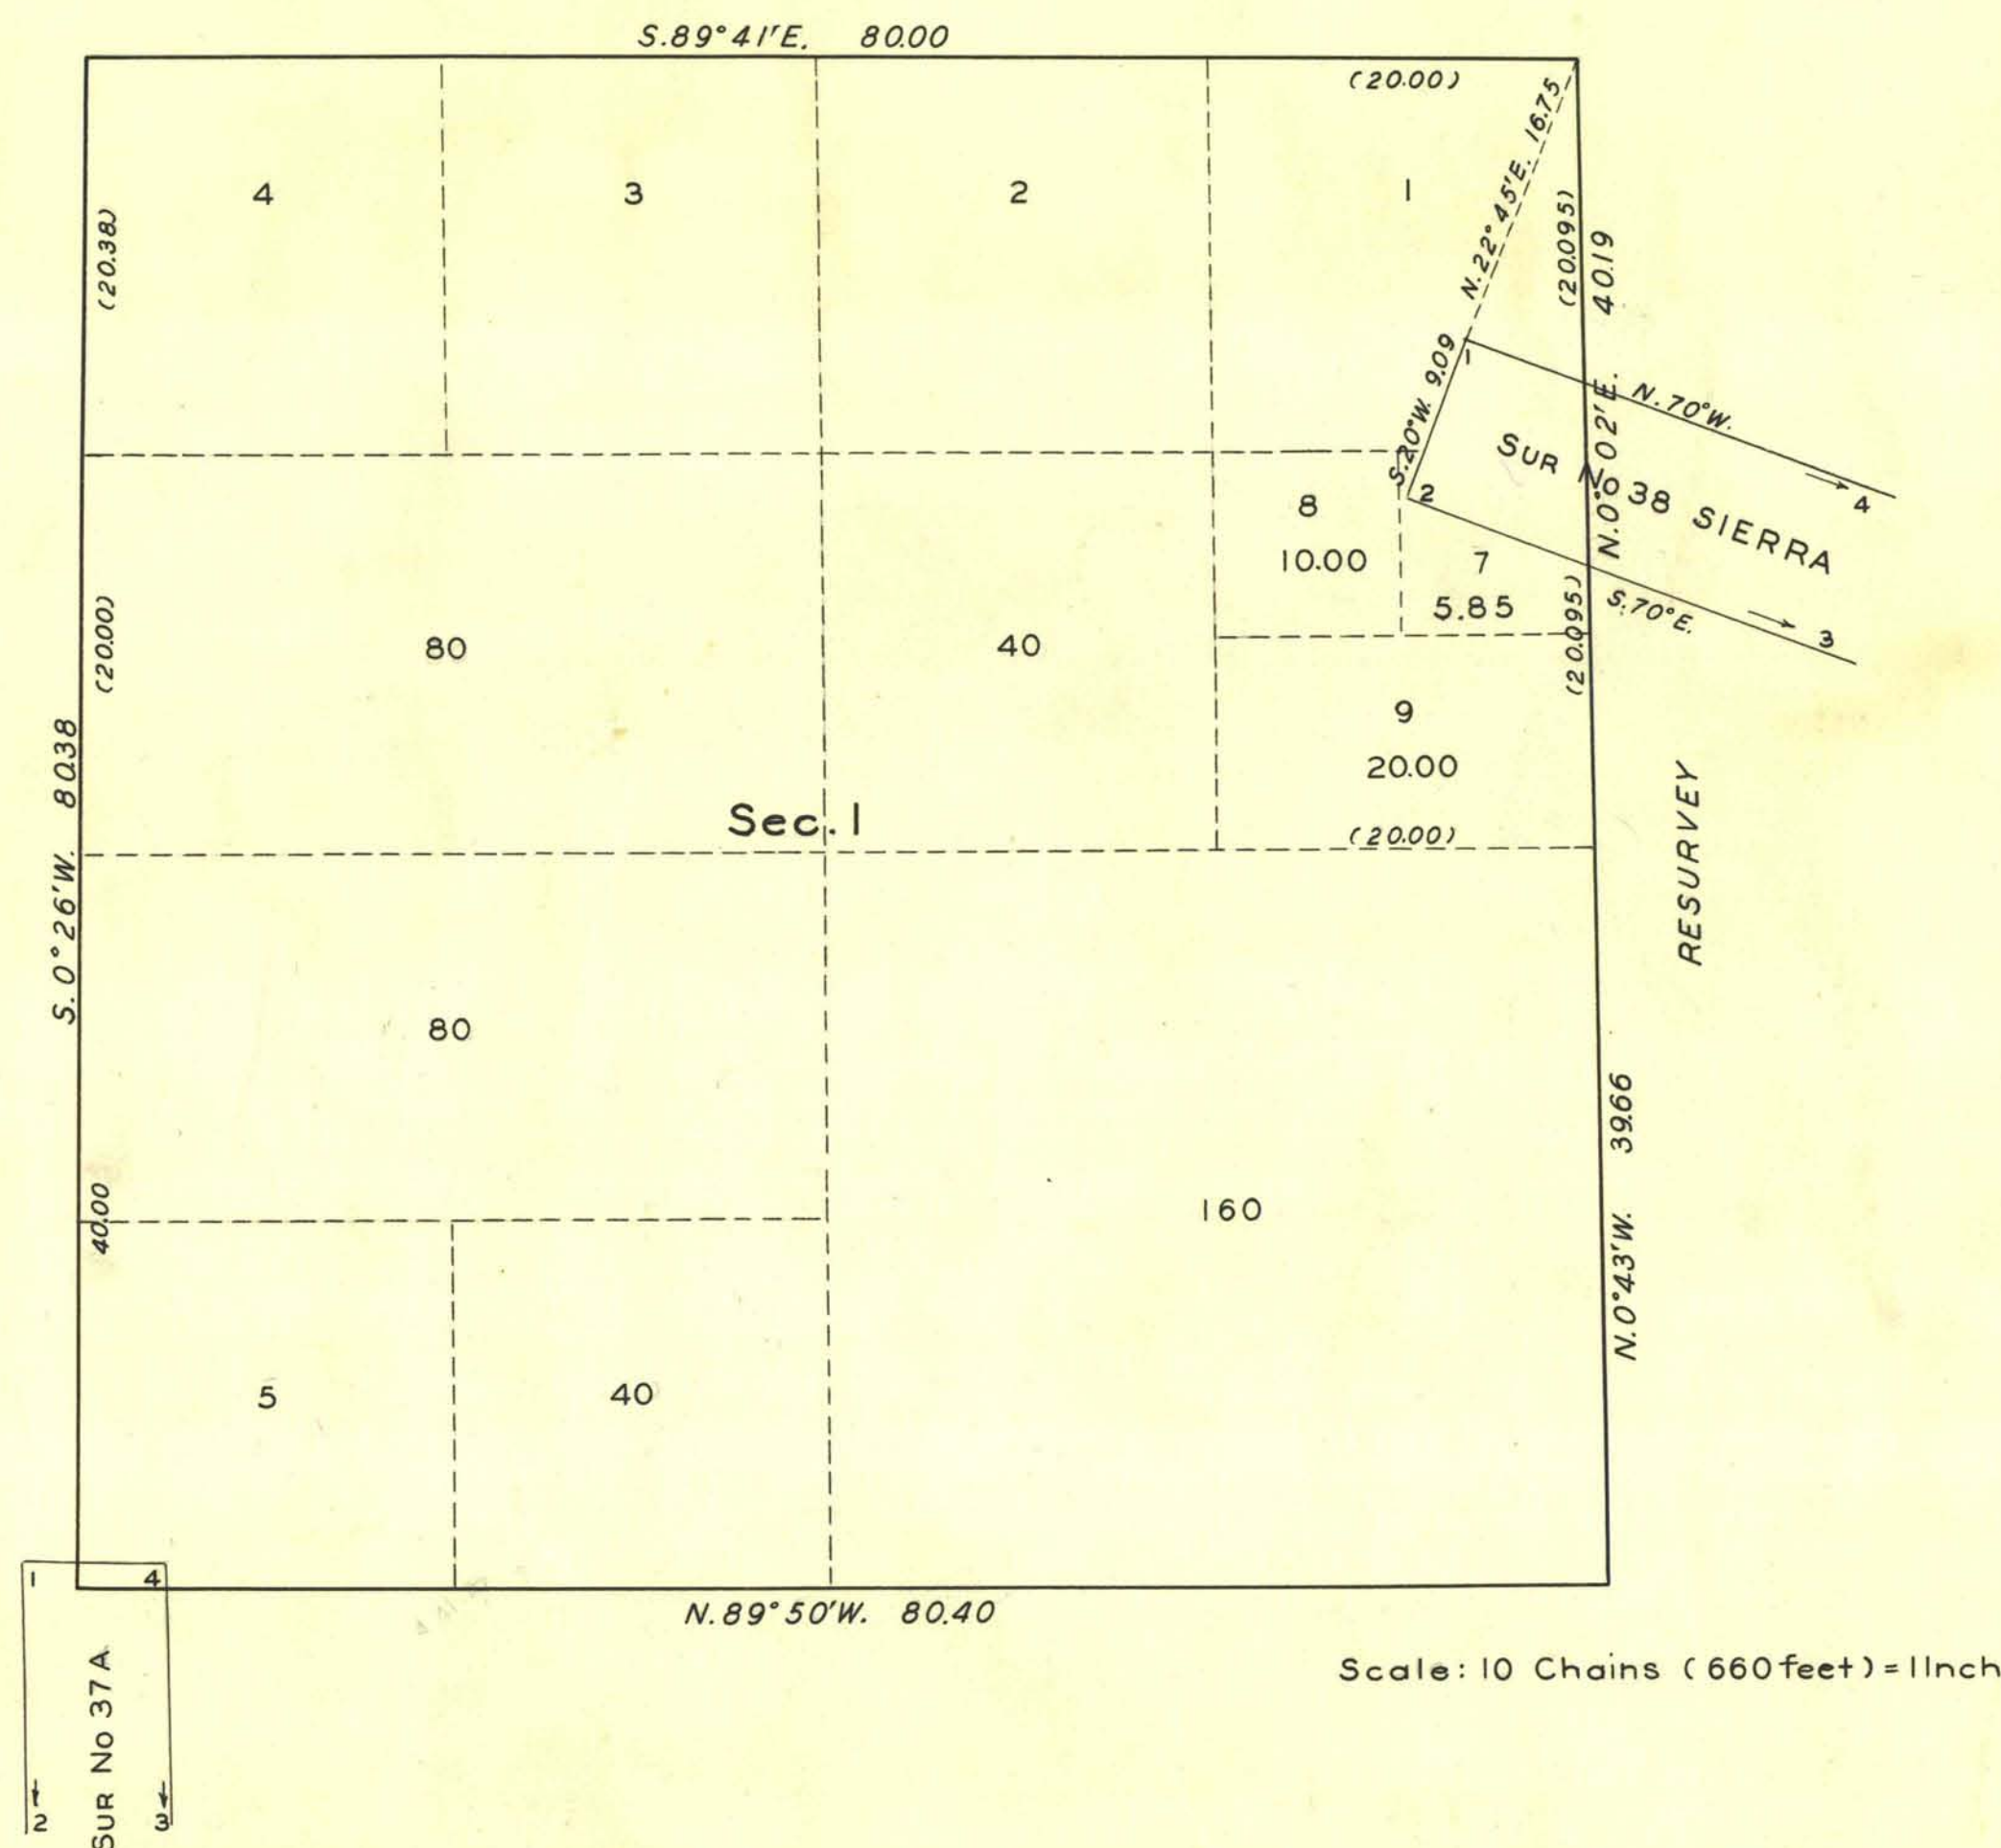

U.S. Public Survey Office,
Reno, Nevada, Nov. 29, 1933.
The above supplemental plat of Sec. I, T. 33 N., R. 36 E., of
the Mount Diablo Meridian, Nevada, with east boundary based
upon the plat of the dependent resurvey in T. 33 N., R. 37 E.,
approved Sept. 12, 1927, and accepted Oct. 3, 1927 and other bound-
aries based upon the plat approved Aug. 4, 1868, showing sub-
divisions of lot 6, to accommodate Central Pacific Railway Co's.
primary list No. 99, Carson City 015381, prepared in accord-
ance with instructions in the Commissioners' letter 'E' L.R.H.
dated Nov. 4, 1933, is hereby approved.

Arthur R. Sadler
Acting Office Cadastral Engineer.

DEPARTMENT OF THE INTERIOR
GENERAL LAND OFFICE
Washington, D.C., December 26, 1933.
The survey represented by this plat
having been correctly executed in accordance
with the requirements of law and the regulations
of this office is hereby accepted.

J. H. Baird
Acting Assistant Commissioner.

A.R.S. Calc.
A.G.M. Plat.