


DEPENDENT RESURVEY OF FRACTIONAL TOWNSHIP N^o 33 NORTH RANGE N^o 37 EAST MOUNT DIABLO MERIDIAN NEVADA

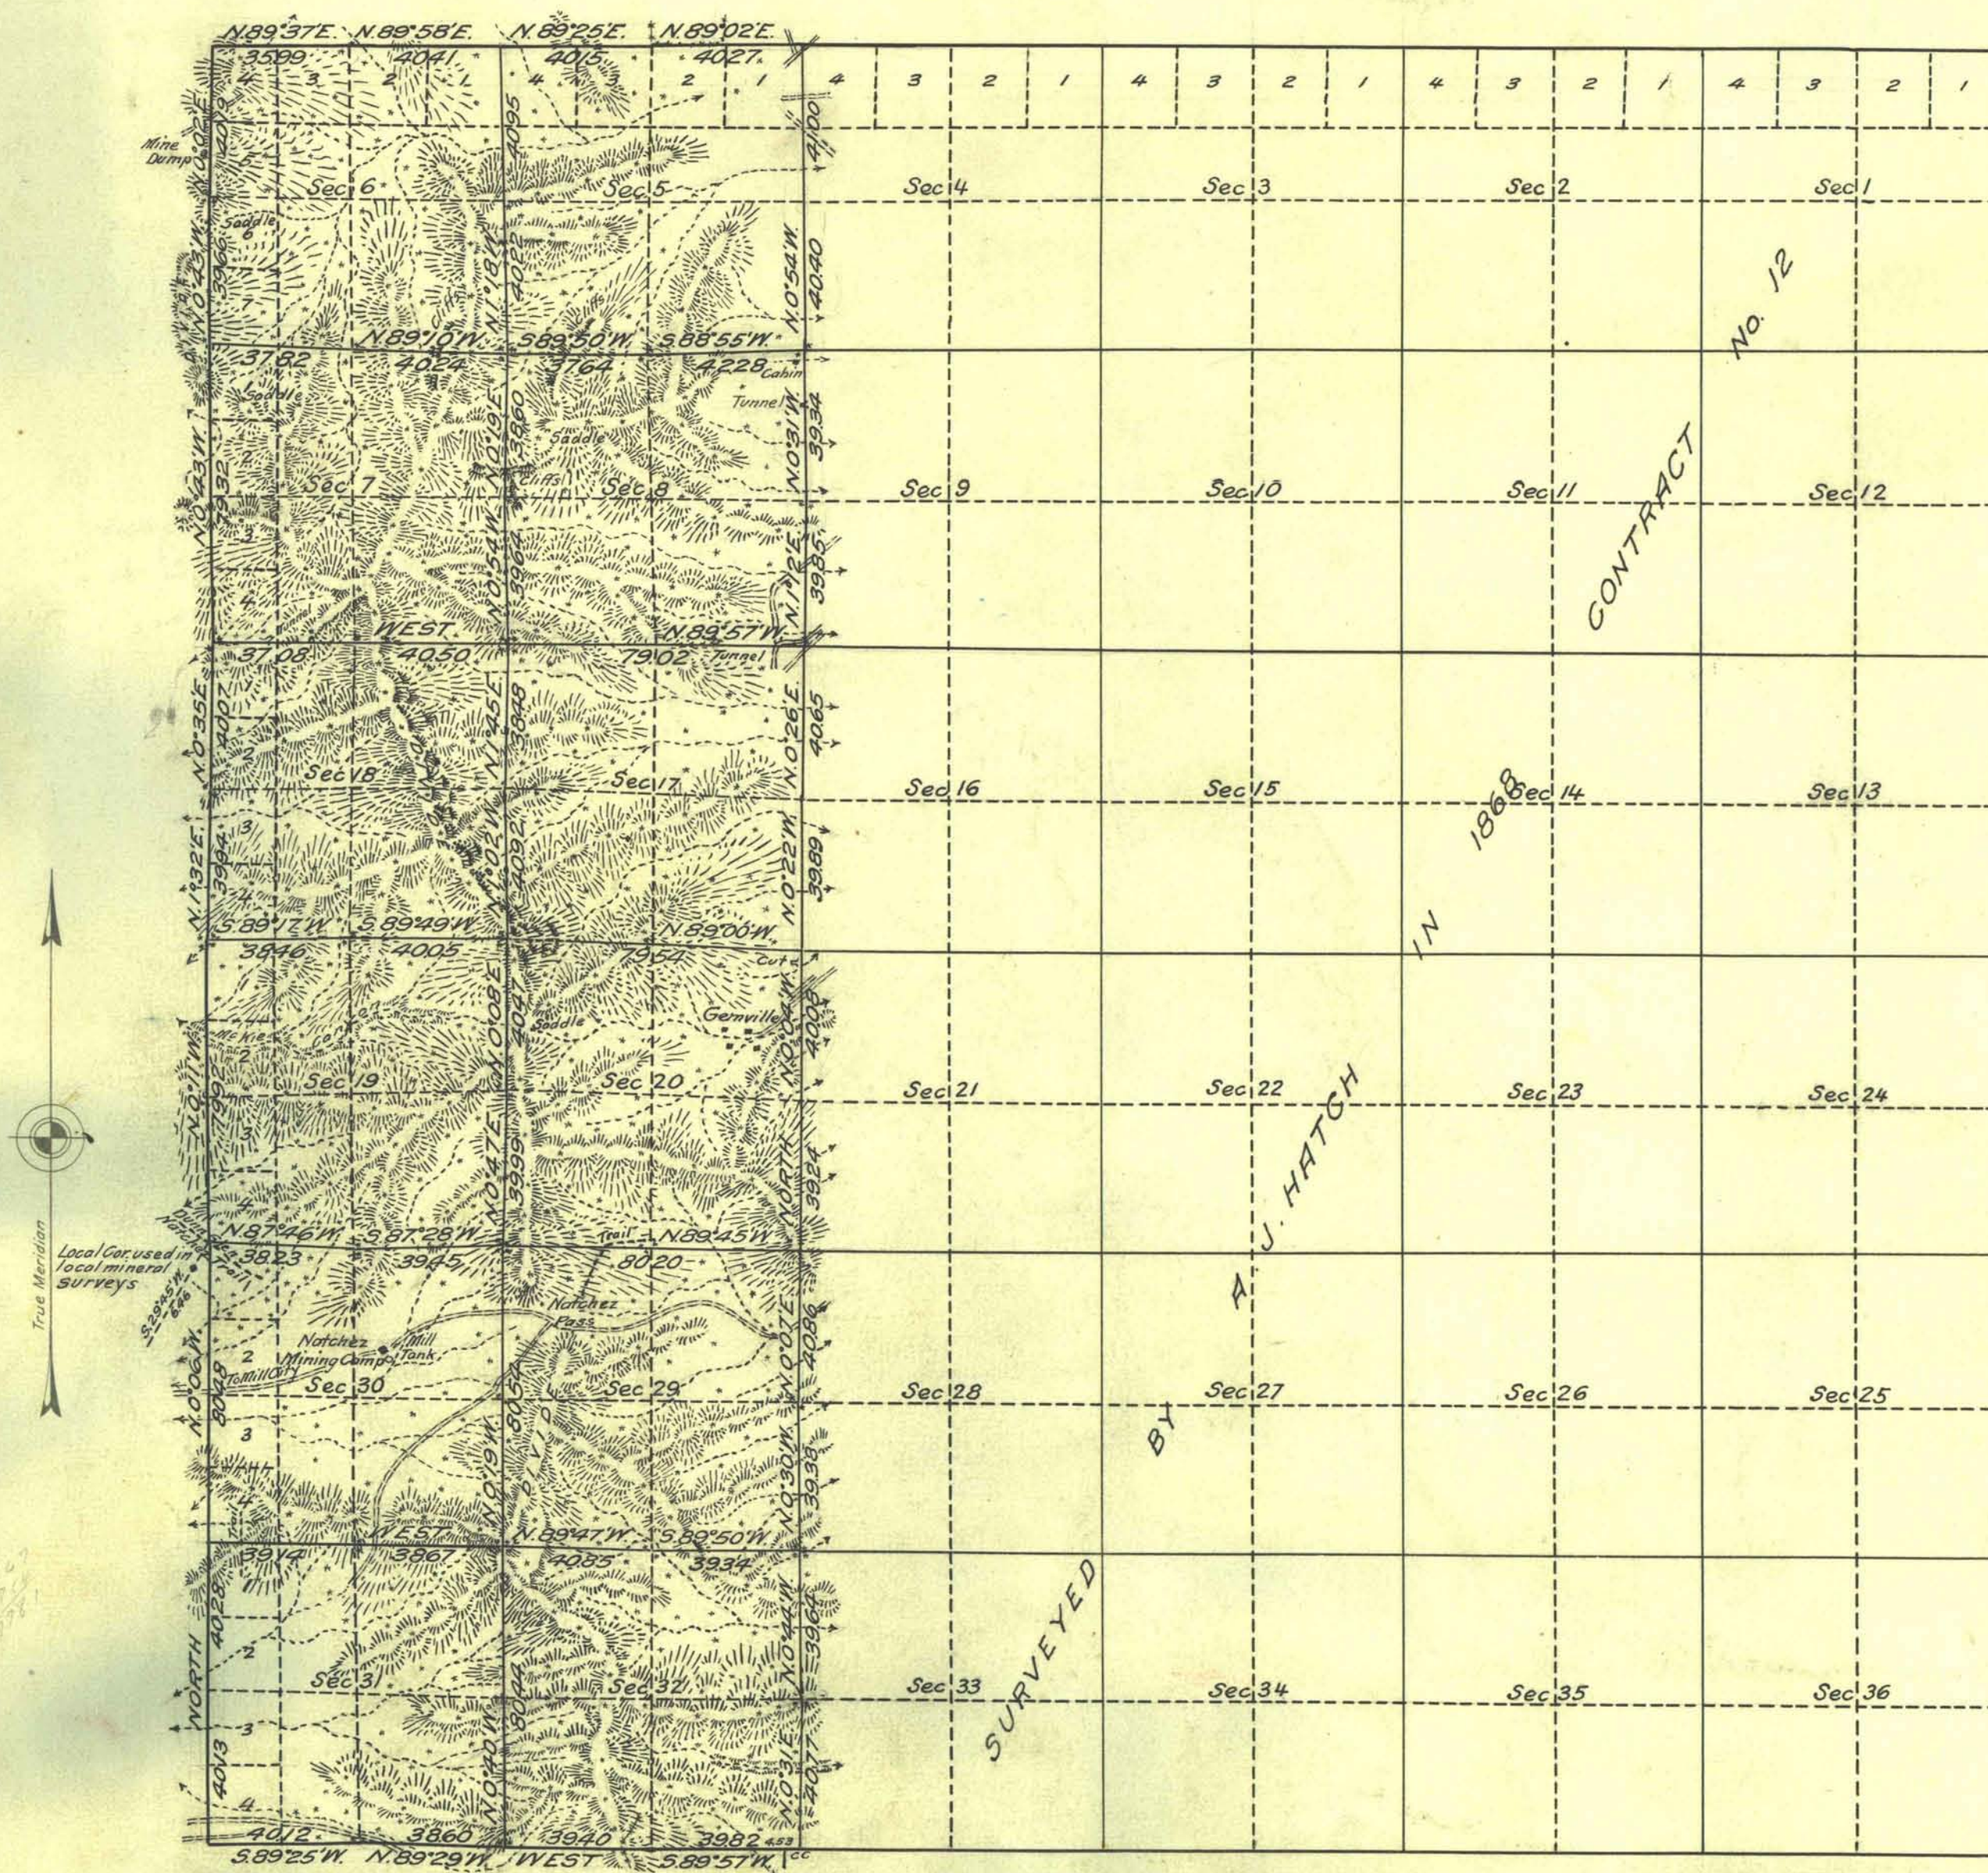

- NOTE -

Surveyor reports numerous indications of mineral through out resurveyed area.

This plat of the resurvey of fractional T.33 N., R.37 E., delineates a re-tracement and reestablishment of lines of the original survey as shown upon the plat approved August 4, 1868, in their true original position according to the best available evidence of the position of the original corners; all differences between the measurements shown on the original plat and those derived in the retracement have been distributed proportionally between accepted corners in accordance with surveying rules; reference will be made to the original plat for the showing of areas and more detailed descriptions of the various smaller subdivisions

LATITUDE 40°40'N.
LONGITUDE 117°47'W.

Mean Magnetic Declination, Scale: 40 Chains to an Inch. Area Surveyed, Acres.

LINES DESIGNATED	BY WHOM SURVEYED	NO.	GROUP DATE	MI LEAGE	CHS	WHEN SURVEYED	COMPLETED
Exterior	Carl S. Swanholm	119	Feb. 8, 1924 &	9	74.75	July 27, 1925	Oct. 8, 1925
Subdivisional			July 13, 1925	21	69.86	July 29, 1925	Oct. 13, 1925
Meander							
Miscellaneous							

Office of U.S. Supervisor of Surveys
Denver, Colorado, Sept. 12, 1927.
The above plat of Township No. 33 North Range No. 37 East of the Mount Diablo Meridian, Nevada is strictly conformable to the field notes of the survey thereof which have been examined and approved.

Samuel D. Dinsion
U.S. Supervisor of Surveys.

DEPARTMENT OF THE INTERIOR
GENERAL LAND OFFICE

Washington, D.C., Oct. 3, 1927.
The survey represented by this plat having been correctly executed in accordance with the requirements of law and the regulations of this office, is hereby accepted.

Thomas C. Howell
Assistant Commissioner.