


TOWNSHIP N° 33 NORTH RANGE N° 37 EAST
OF THE MOUNT DIABLO MERIDIAN NEVADA

SUPPLEMENTAL PLAT OF SECTIONS 5, 17 & 21

SCALE 20 CHS. TO 1 INCH

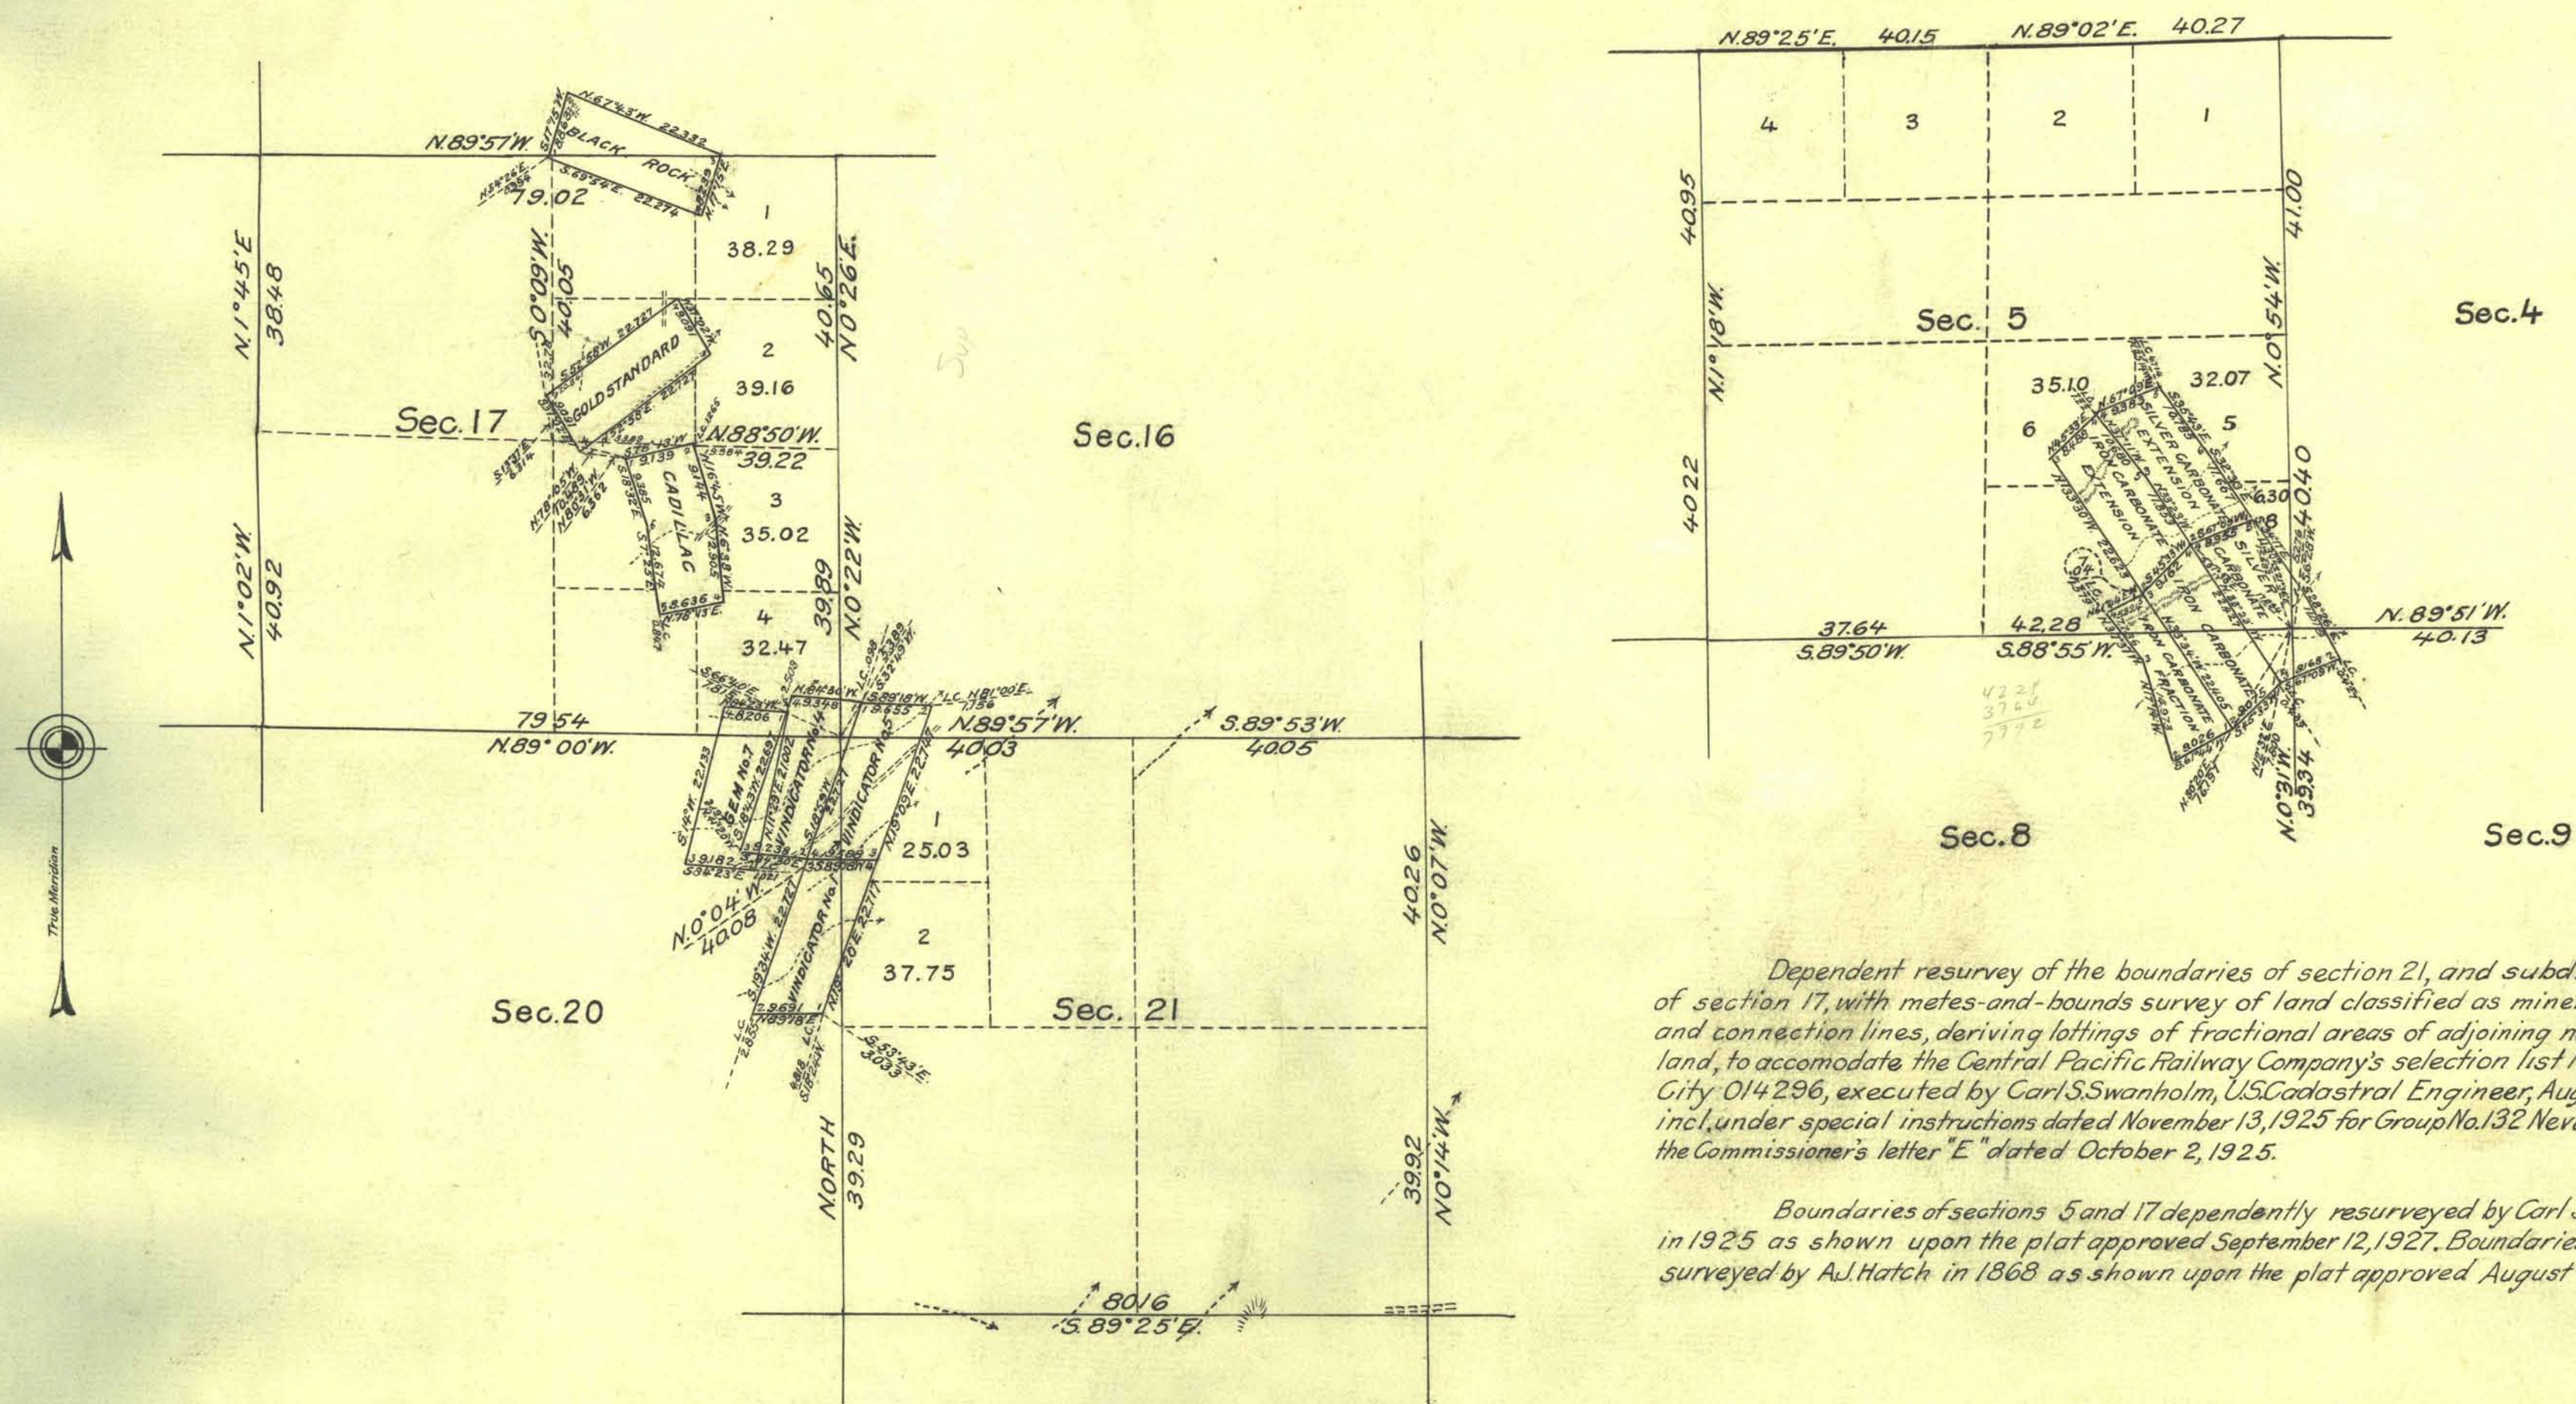

Dependent resurvey of the boundaries of section 21, and subdivision of section 17, with metes-and-bounds survey of land classified as mineral-bearing, and connection lines, deriving lottings of fractional areas of adjoining non-mineral land, to accommodate the Central Pacific Railway Company's selection list No. 94 Carson City 014296, executed by Carl S. Swanholm, U.S. Cadastral Engineer, August 9 to 30, 1926 incl. under special instructions dated November 13, 1925 for Group No. 132 Nevada authorized by the Commissioner's letter "E" dated October 2, 1925.

Boundaries of sections 5 and 17 dependently resurveyed by Carl S. Swanholm U.S.C.E. in 1925 as shown upon the plat approved September 12, 1927. Boundaries of section 21 surveyed by A.J. Hatch in 1868 as shown upon the plat approved August 4, 1868.

Office of U.S. Supervisor of Surveys

Denver, Colorado, Nov. 2, 1928.

The above supplemental plat of Sections 5, 17 and 21, Township No. 33 North, Range No. 37 East of the Mount Diablo Meridian, Nevada, is strictly conformable to the field notes of the survey thereof which have been examined and approved.

Wm. H. Johnson
U.S. Supervisor of Surveys

DEPARTMENT OF THE INTERIOR
GENERAL LAND OFFICE

Washington D.C., Feb. 18, 1929.

The survey represented by this plat having been correctly executed in accordance with the requirements of law and the regulations of this office, is hereby accepted.

Thos. C. Howell
Assistant Commissioner

LINES DESIGNATED	BY WHOM SURVEYED	GROUP		MILEAGE	WHEN SURVEYED	
		NO.	DATE	MLS. CHS.	BEGUN	COMPLETED
Section	Carl S. Swanholm	132	Nov. 13, 1925	3 79.69	Aug. 19, 1926	Aug. 27, 1926
Claim & Tie	" " "	" " "	" " "	9 16.777	Aug. 16, 1926	Aug. 30, 1926