


TOWNSHIP N°33 NORTH, RANGE N°37 EAST, OF THE MOUNT DIABLO MERIDIAN, NEVADA.
SUPPLEMENTAL PLAT OF SEC. 19.

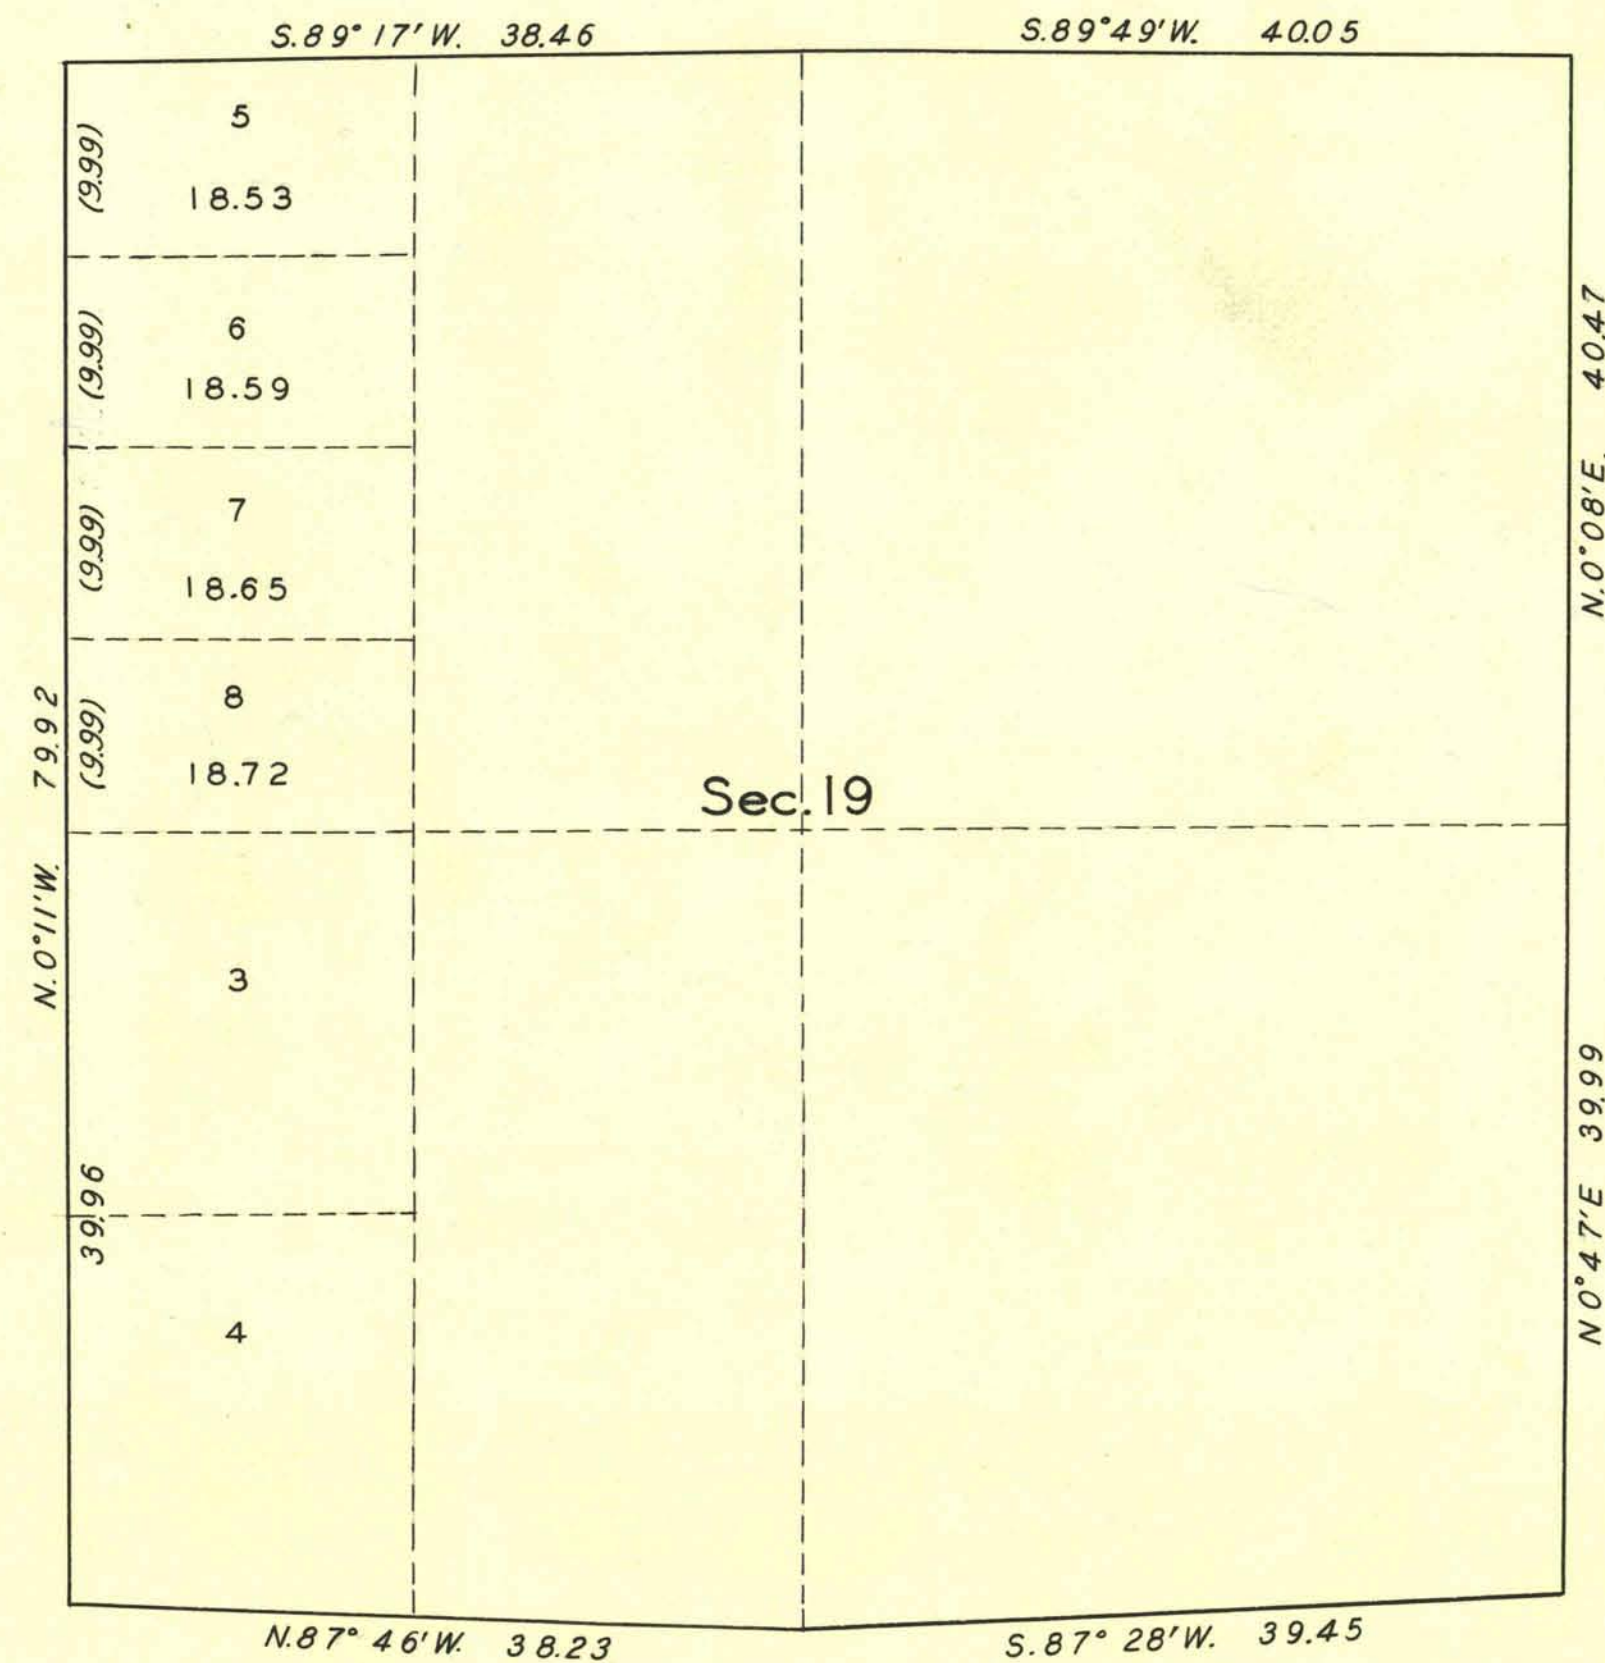

SCALE: 10 CHAINS=1 INCH.

U.S. Public Survey Office,
Reno, Nevada, July 7, 1933.

The above supplemental plat of Sec. 19, T. 33 N., R. 37 E., of the Mount Diablo Meridian, Nevada, with boundaries based upon the plat of the dependent resurvey of fractional township approved Sept. 12, 1927, and accepted Oct. 3, 1927, with areas based upon plat approved Aug. 4, 1868, showing subdivisions of original lots 1 and 2, to accommodate Central Pacific Railway Company's primary list No. 94, Carson City 014296 prepared in accordance with instructions in the Commissioners letter E" LRH, dated June 7, 1933, is hereby approved.

Alfred R. Sadler
Acting Office Cadastral Engineer.

DEPARTMENT OF THE INTERIOR
GENERAL LAND OFFICE
Washington, D.C., July 14, 1933.

The amended lottings represented by this supplemental plat having been correctly made in accordance with the regulations of this office, the plat is hereby accepted.

J. H. Gaudin
Acting Assistant Commissioner.