
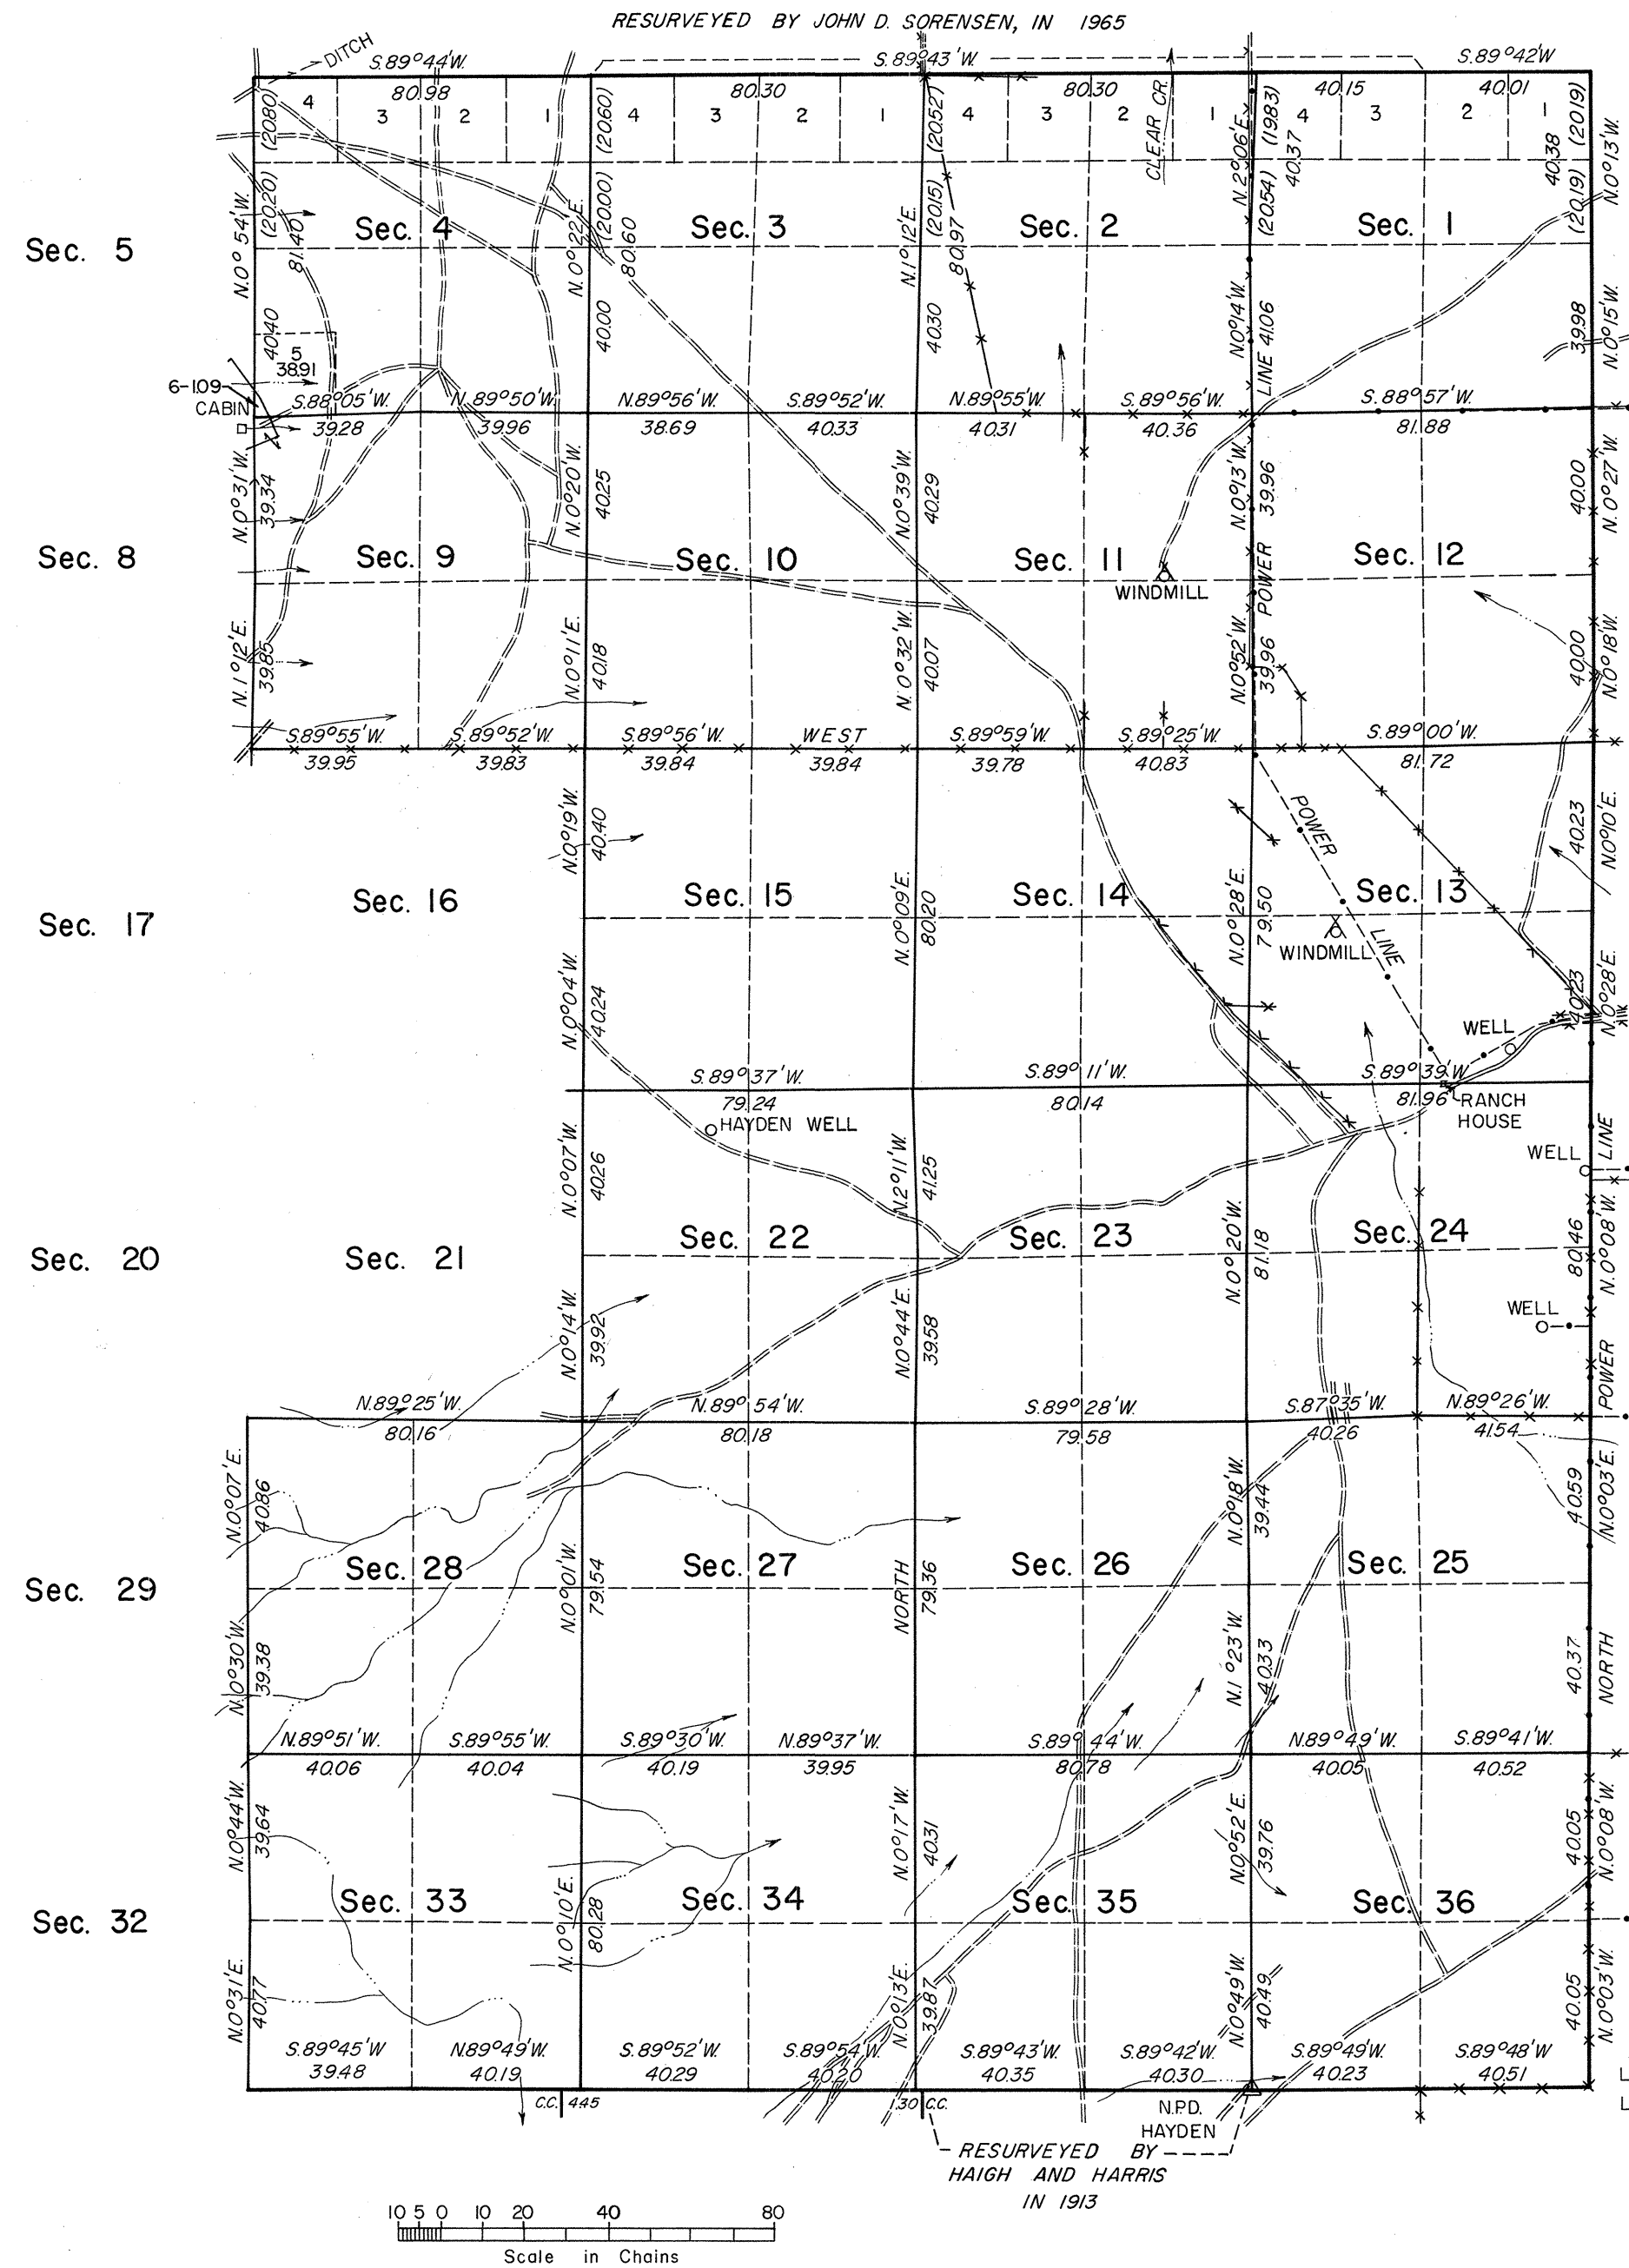


TOWNSHIP 33 NORTH, RANGE 37 EAST, OF THE MOUNT DIABLO MERIDIAN, NEVADA

DEPENDENT RESURVEY

ENLARGED DIAGRAM

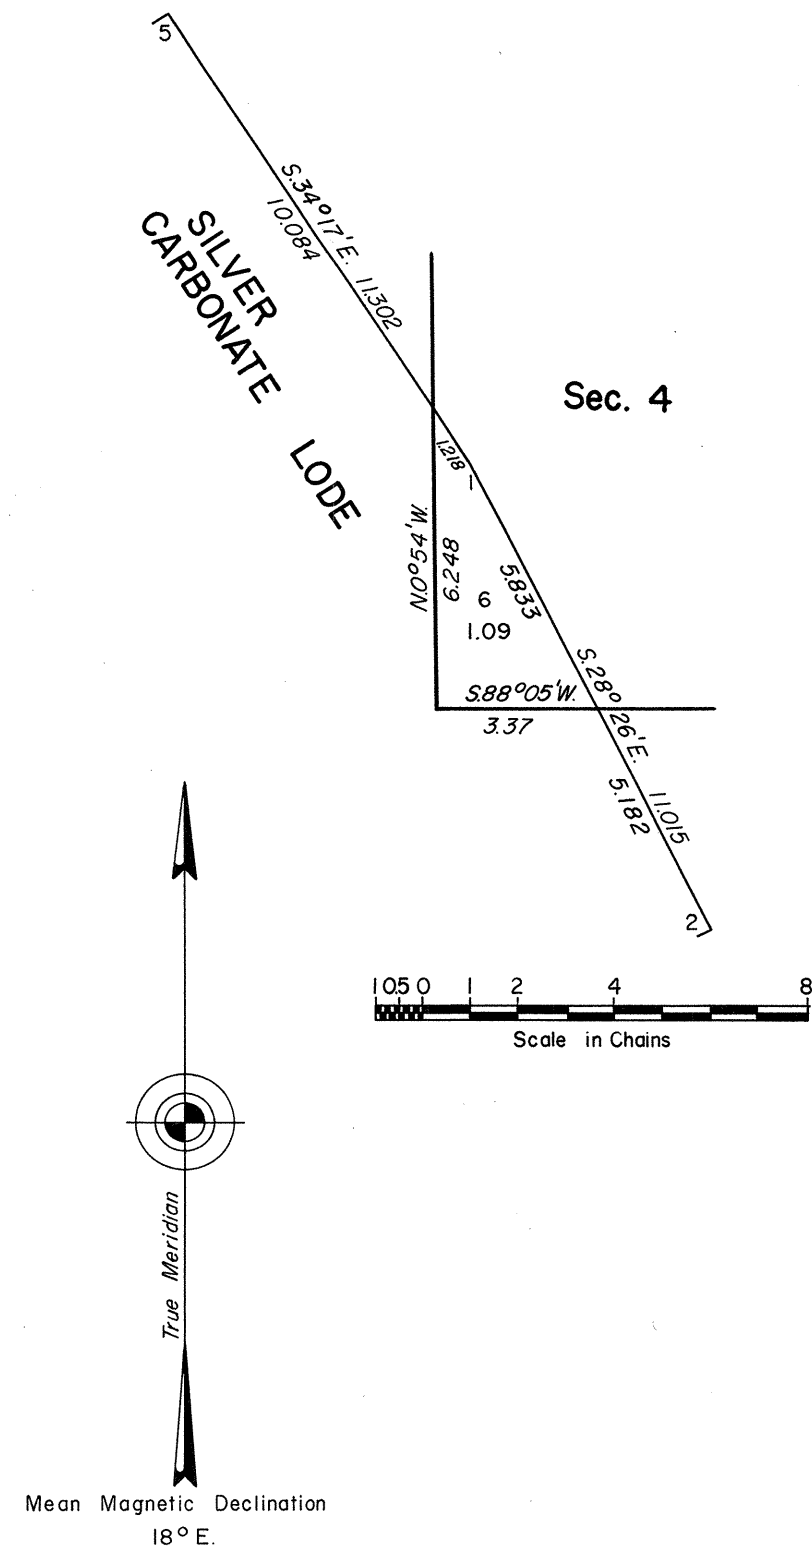

History of the earlier surveys is contained in the field notes.

This plat represents the dependent resurvey of the east boundary, portions of the south boundary, and portions of the subdivisional lines, designed to restore the corners in their true original locations according to the best available evidence.

Lotterings and areas (except as indicated hereon), are as shown on the plat approved August 4, 1868.

The resurvey was executed by James R. Munson, and Dennis D. Bland, Cadastral Surveyors, October 13, 1967 to November 13, 1967, under Special Instructions dated May 31, 1967, for Group No. 448, Nevada.

UNITED STATES DEPARTMENT OF THE INTERIOR
BUREAU OF LAND MANAGEMENT
Washington, D. C. August 4, 1969

This plat is strictly conformable to the approved field notes, and the survey, having been correctly executed in accordance with the requirements of law and the regulations of this Bureau, is hereby accepted.

For the Director

Clark I. Sumner

Chief, Division of Cadastral Survey

Latitude 40°40'59"N.
Longitude 117°45'19"W.

T33N R37E