



TOWNSHIP 33 NORTH, RANGE 38 EAST, OF THE MOUNT DIABLO MERIDIAN, NEVADA

DEPENDENT RESURVEY

Resurveyed by J. D. Sorensen in 1965

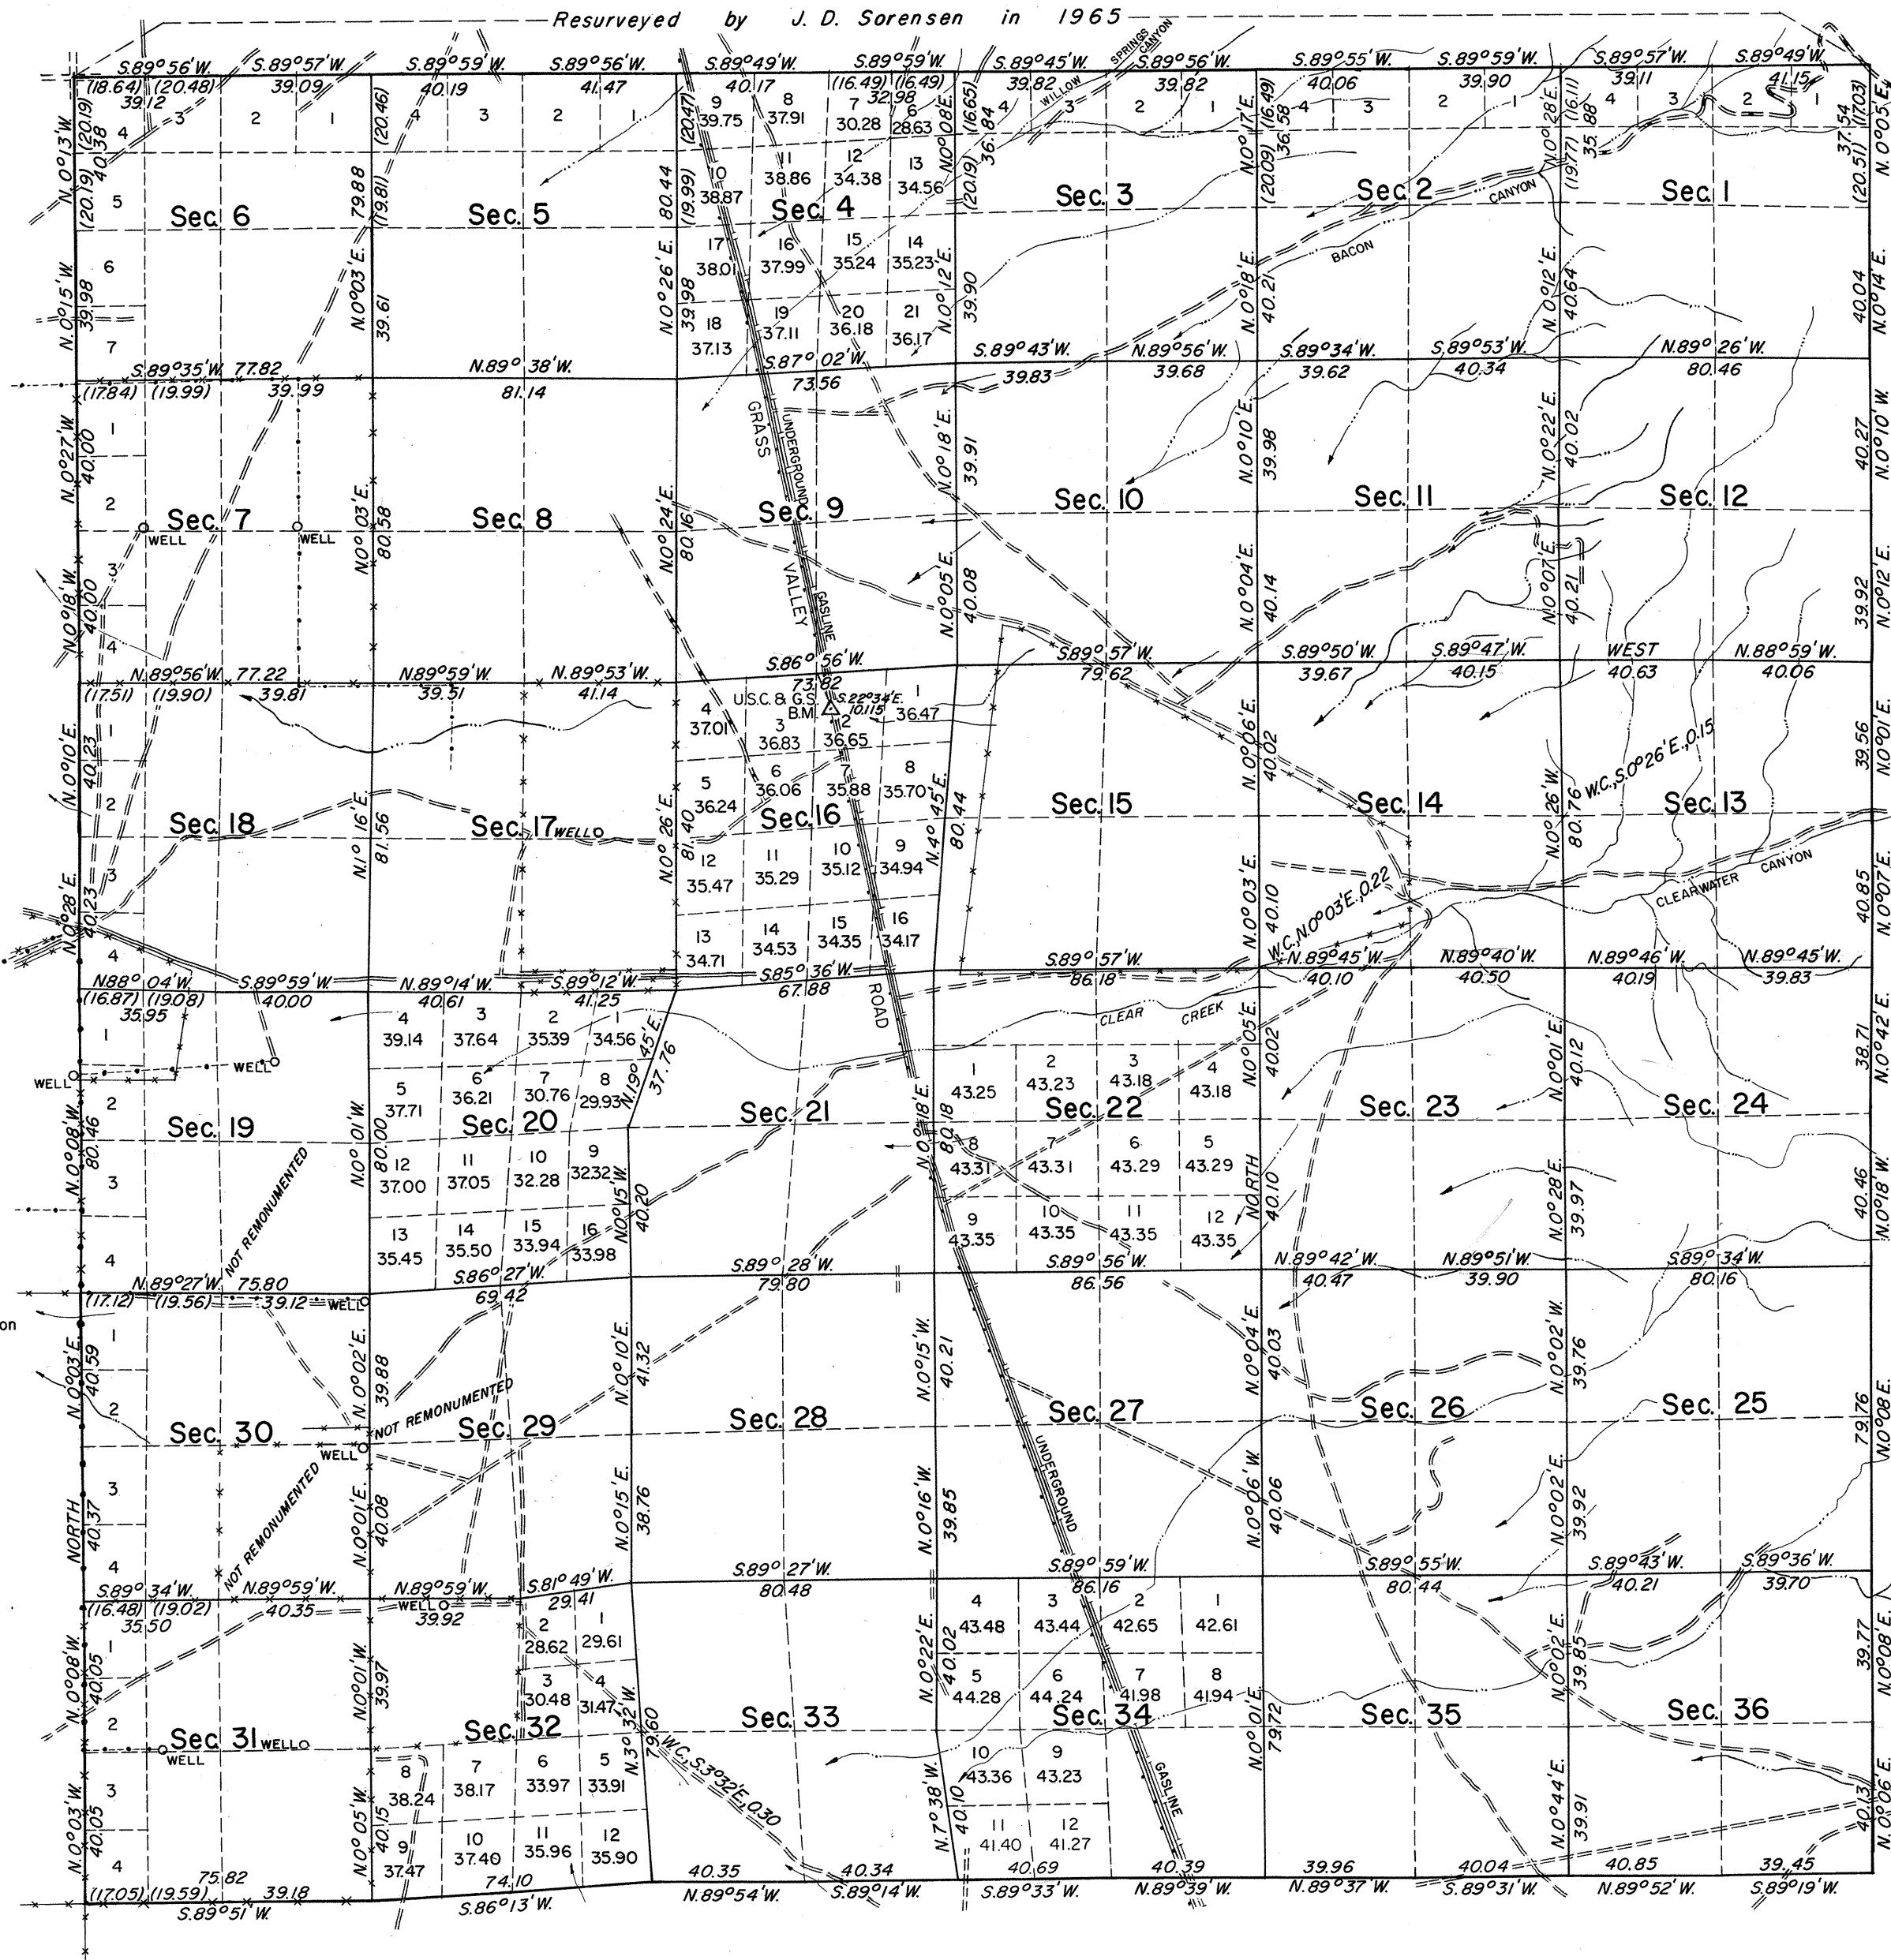

Mean Magnetic Declination
17° 30' E.

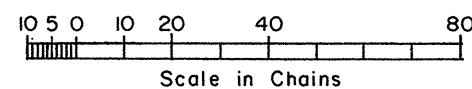

Area Resurveyed 22,636.39 Acres

History of the earlier surveys is contained in the field notes.

This plat represents a dependent resurvey of the east boundary and subdivisional lines, designed to restore the corners in their true original locations according to the best available evidence.

Lottings and areas (except as indicated hereon), are as shown on the plats approved October 13, 1869, and October 14, 1905.

Resurvey executed by James R. Munson, Cadastral Surveyor, September 13, 1967, to November 17, 1967, under Special Instructions dated May 31, 1967, for Group No. 448, Nevada.

UNITED STATES DEPARTMENT OF THE INTERIOR
BUREAU OF LAND MANAGEMENT
Washington, D. C. March 2, 1971

This plat is strictly conformable to the approved field notes, and the survey, having been correctly executed in accordance with the requirements of law and the regulations of this Bureau, is hereby accepted.

For the Director

Latitude 40° 41' 03.0" N.
Longitude 117° 38' 35.3" W.

Clark I. Lumm

Chief, Division of Cadastral Survey