


Supplemental Plat of Section 23, Township No. 33 North Range No. 40 East Mt. Diablo Meridian, Nevada.

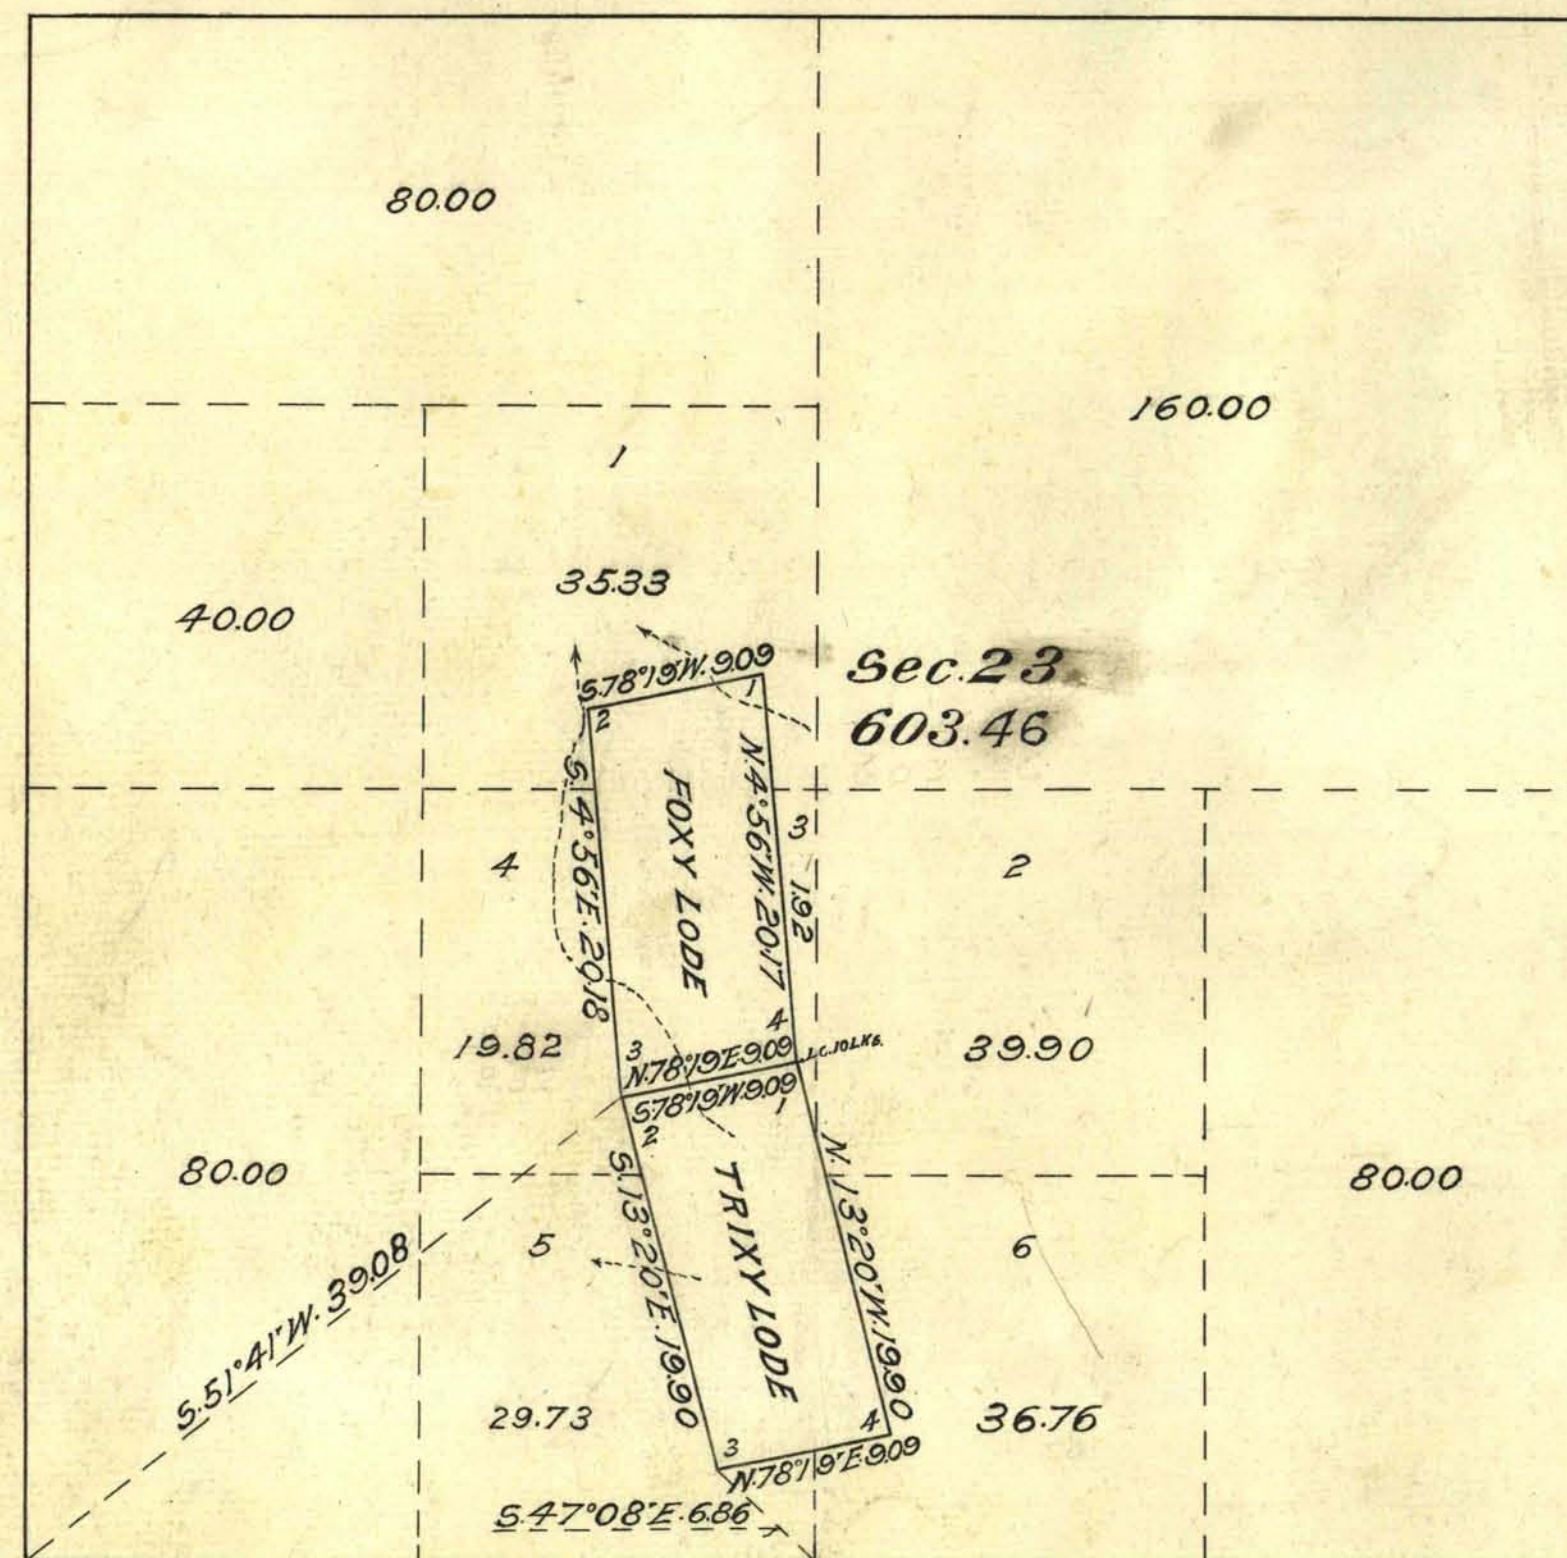

LATITUDE 40° 42' N.
LONGITUDE 117° 28' W.

Scale 10 Chains to an inch.

The above supplemental plat of Section 23, Township No. 33 North, Range No. 40 East Mt. Diablo Meridian, Nevada is strictly conformable to the field notes of the survey on file in this office, which have been examined and approved.

U.S. Surveyor General's Office }
Reno, Nevada } Surveyor General for Nevada
February 25, 1924.

Surveys Designated	By Whom Surveyed	Group		Amount of Surveys			When Surveyed	
		No.	Date	Mls.	chs.	lks.	Begun	Completed
Ext. of Foxy Lodge	George W. Ridgway	108	April 2, 1923	58	53		Nov. 2, 1923	Nov. 2, 1923
Ext. of Trixy Lodge	U.S. Cadastral	"	" " "	57	98		Nov. 2, 1923	Nov. 2, 1923
Connections	Engineer	"	" " "	46	04		Oct. 30, 1923	Nov. 2, 1923

A.R.S.