


OFFICIALLY FILED
NEVADA STATE OFFICE
10:00 A.M. September 9, 1985

TOWNSHIP 33 NORTH, RANGE 55 EAST, OF THE MOUNT DIABLO MERIDIAN, NEVADA

DEPENDENT RESURVEY

ENLARGED DIAGRAM OF N. 1/2 SECTION 5

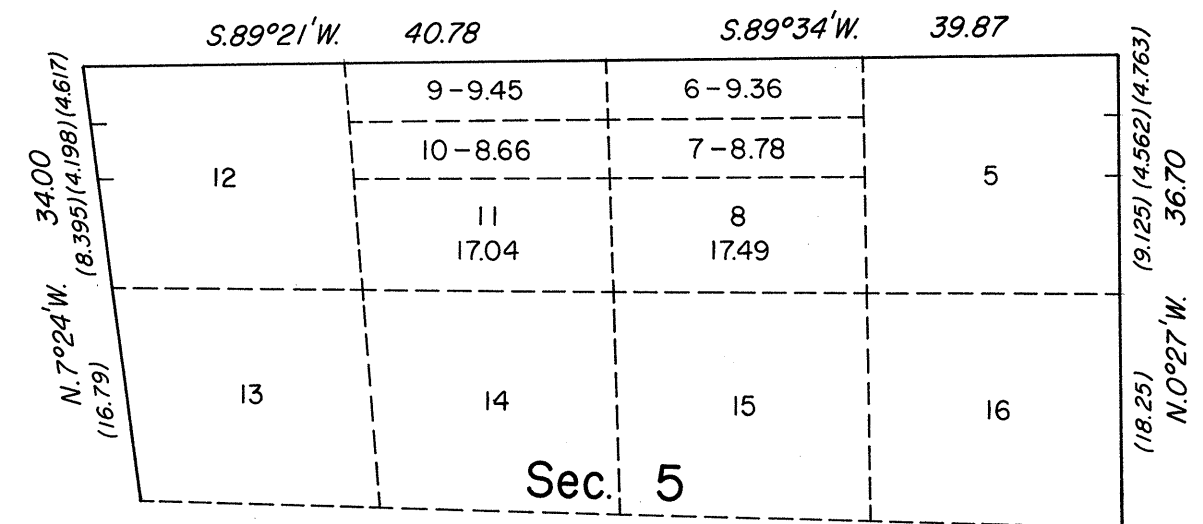

0 5 10 20 30 40
Scale in Chains

History of the earlier surveys is contained in the field notes.


A dependent resurvey of a portion of the north boundary was executed concurrently under T. 34 N., R. 55 E., of this same Group.

This plat represents a dependent resurvey of a portion of the west boundary and a portion of the subdivisional lines of T. 33 N., R. 55 E., designed to restore the corners in their true original locations according to the best available evidence.

Lottings and areas, except as indicated hereon, are as shown on the plat approved February 20, 1897.

Survey executed by Robert A. Pratt, Cadastral Surveyor, beginning August 30, 1984, and completed September 14, 1984, under Special Instructions dated October 11, 1983 and Supplemental Special Instructions dated August 24, 1984, for Group No. 609, Nevada.

Lottings and areas shown hereon in section 5 pertain to Federal Estates only.

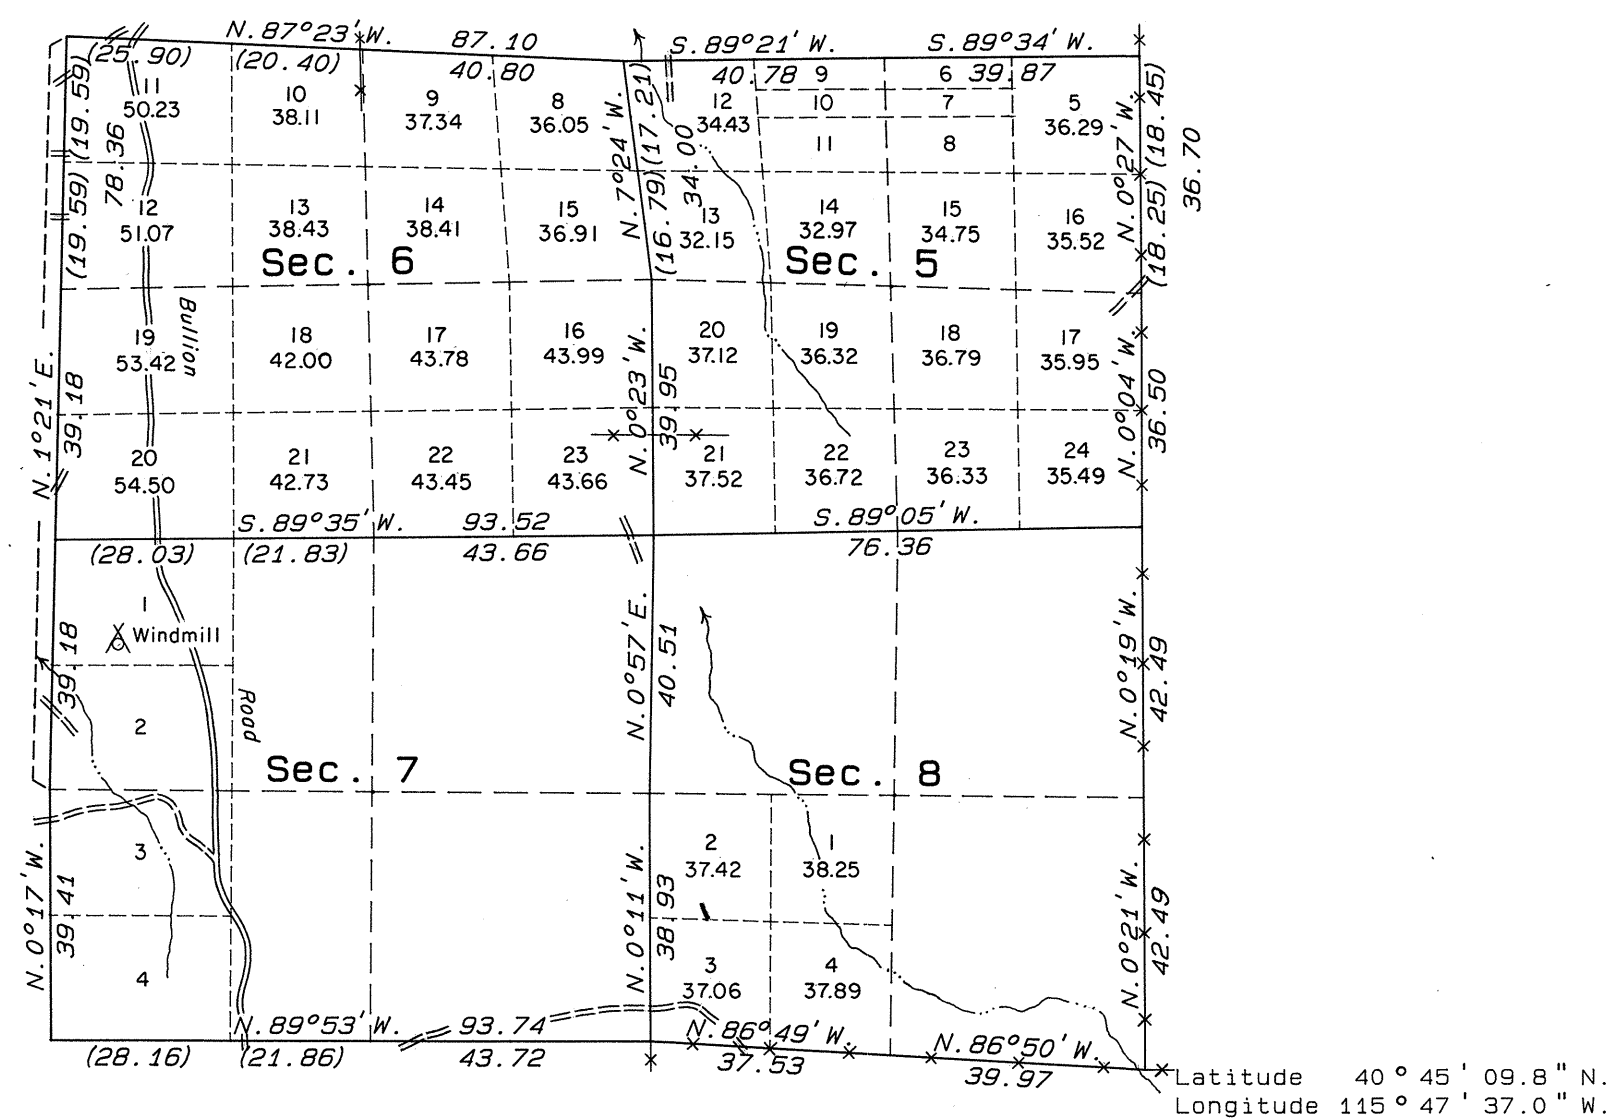

Surveyed by H. B. Maxson in 1896

10 5 0 10 20 30 40 50 60 70 80
Scale in Chains

UNITED STATES DEPARTMENT OF THE INTERIOR
BUREAU OF LAND MANAGEMENT

Reno, Nevada August 21, 1985

This plat is strictly conformable to the approved field notes, and the survey, having been correctly executed in accordance with the requirements of law and the regulations of this Bureau, is hereby accepted.

For the Director

Lacel E. Bland

Chief Cadastral Surveyor