


Township N<sup>o</sup> 33 North

Range N<sup>o</sup> 56 East

Mount Diablo Meridian

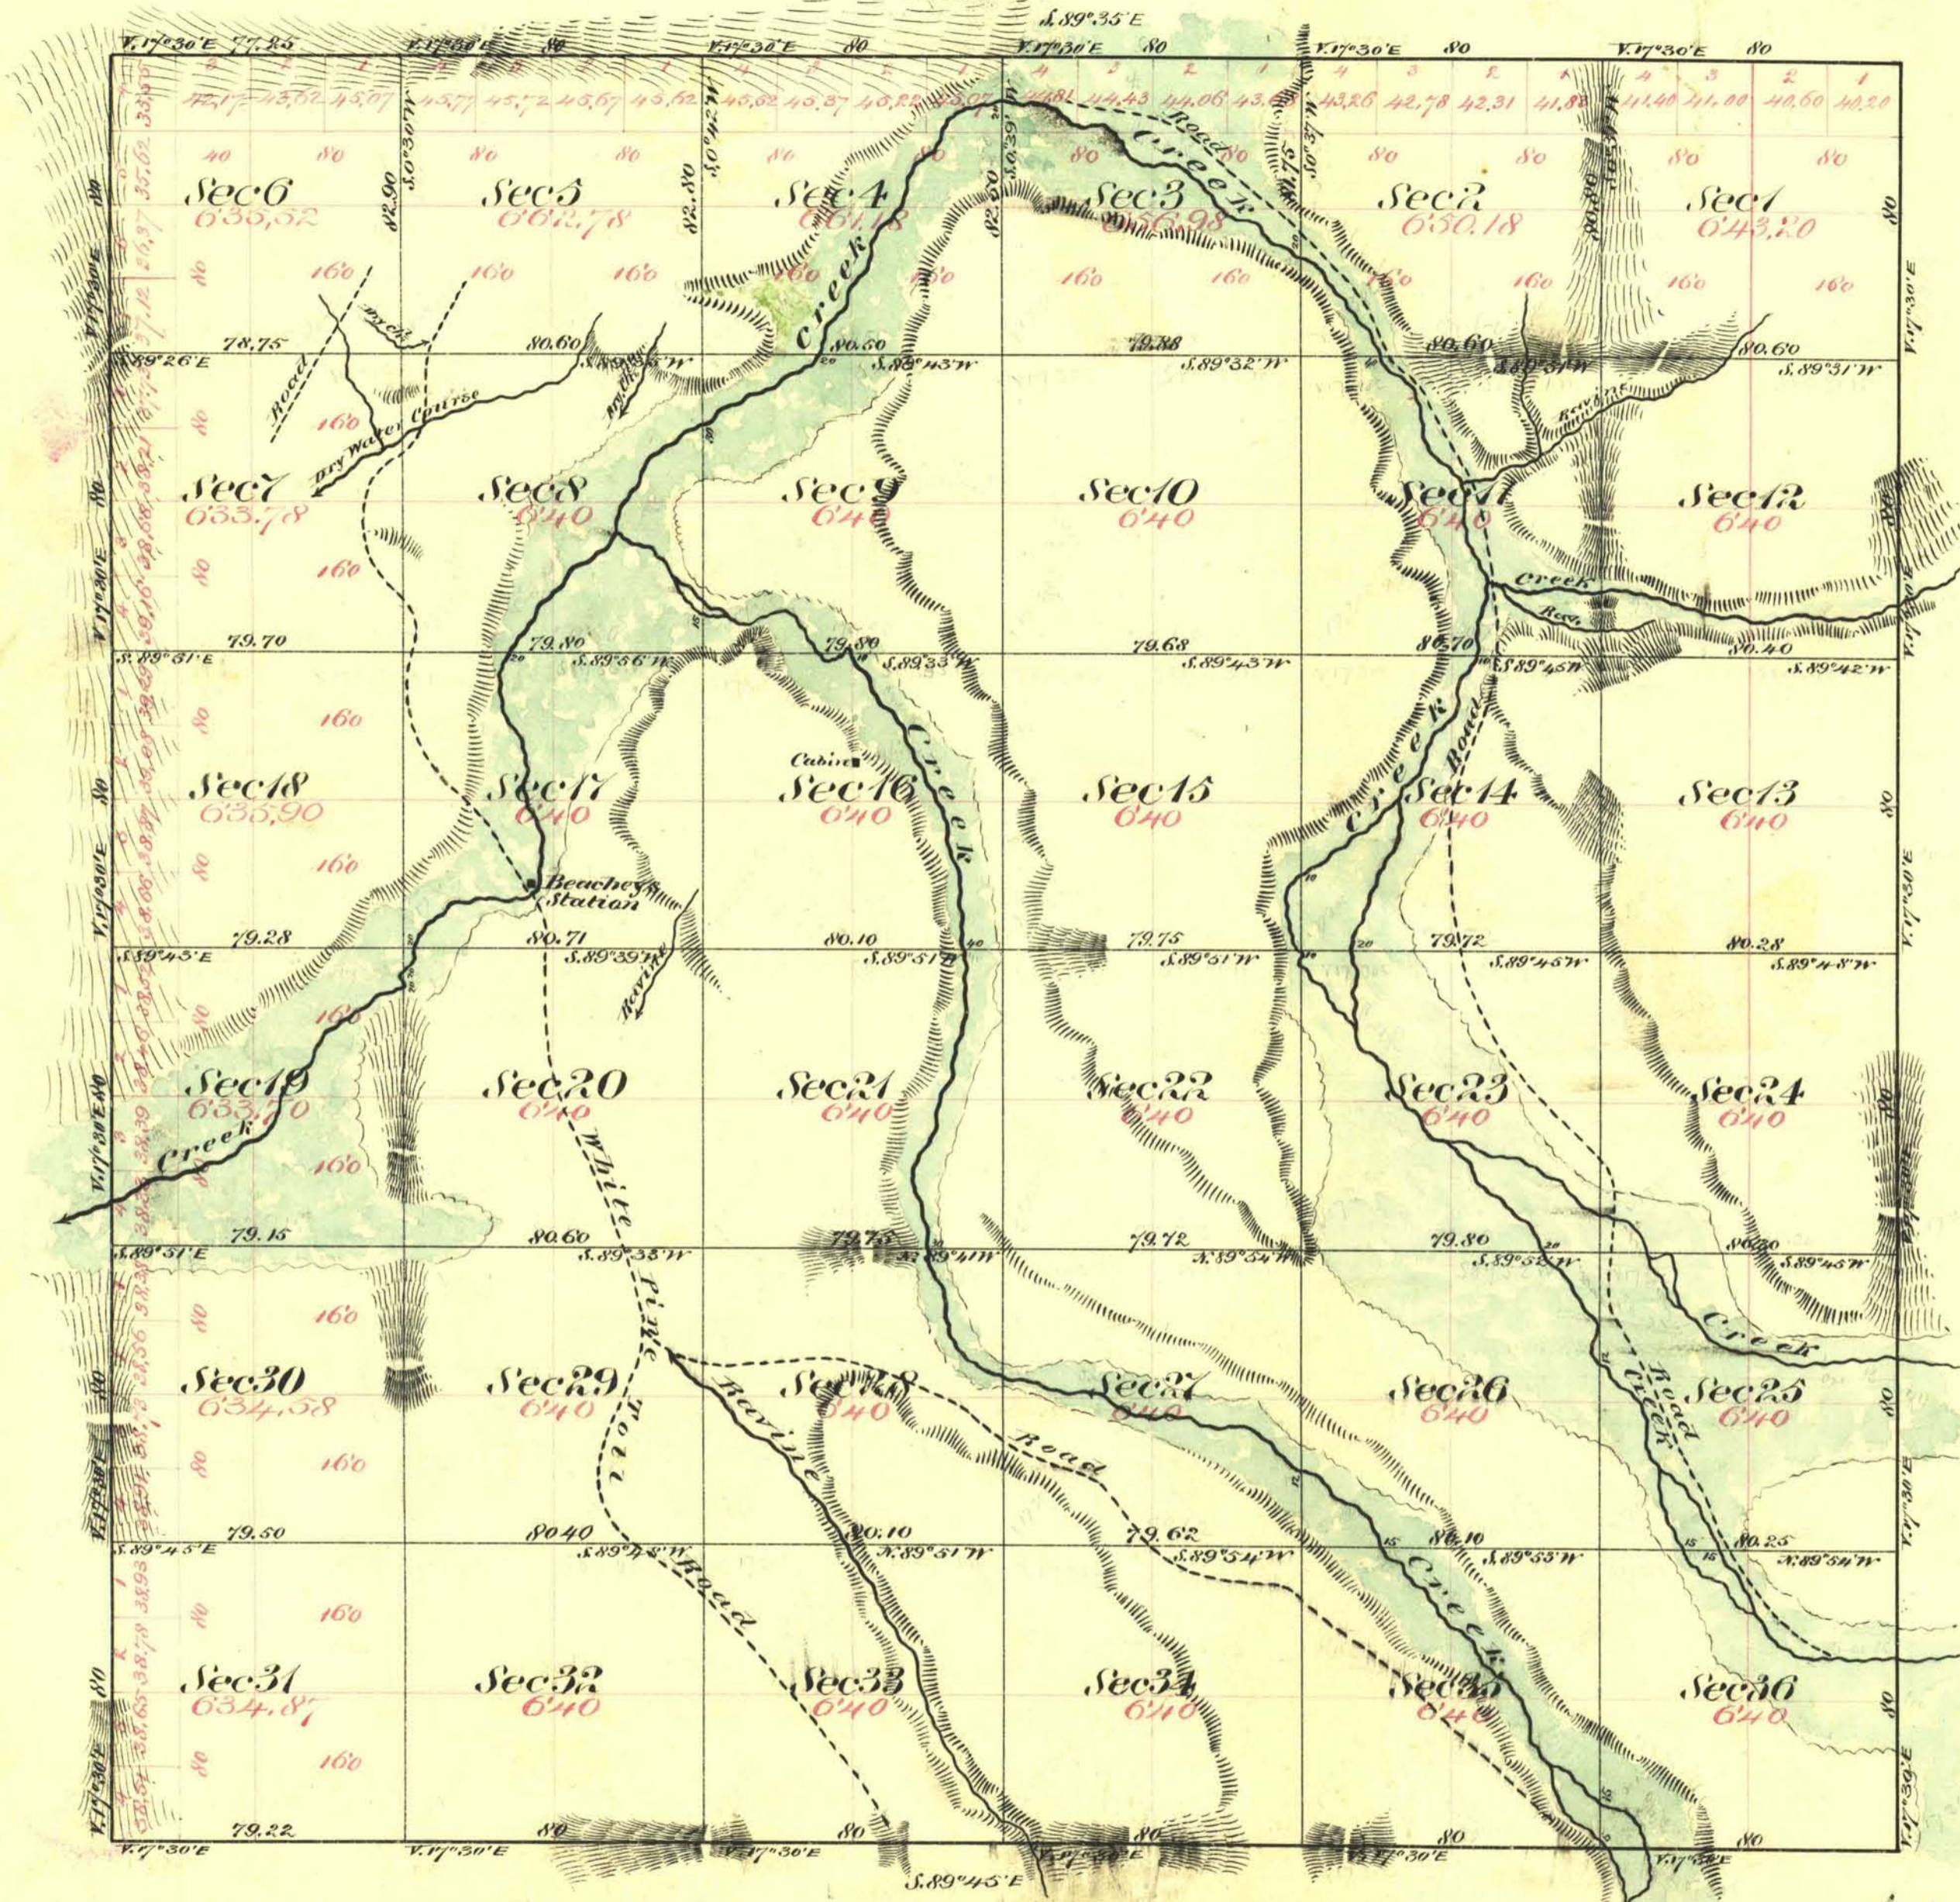

Aggregate Area of Public Lands 23,082.67 Acres

Commenced May 5<sup>th</sup> 1869  
Completed " 12<sup>th</sup> "

Subdivision lines not otherwise noted run with a variation of 17° 30' E

Surveys Designated	By Whom Surveyed	Date of Contract	Amount of Surveys			When Surveyed	T <sup>o</sup> Cont <sup>d</sup>
			mts	chs	ths		
Township Lines	C. C. Tracy	March 27 <sup>th</sup> 1868	23	76	47	1868	13
Subdivision Lines	" " "	October 22 <sup>nd</sup> "	60	10	89	May 1869	21

The above Map of Township N<sup>o</sup> 33 North Range N<sup>o</sup> 56 East Mount Diablo Meridian is strictly conformable to the field notes of the surveys thereof on file in this Office which have been examined and approved  
U. S. Surveyor Gen<sup>l</sup>s Office  
Virginia City Nevada  
August 5<sup>th</sup> 1869

*C. S. Paris*

U. S. Surveyor Gen<sup>l</sup> Nevada

T 33 N, R 56 E

V. P.