

ORIGINAL

OFFICIALLY FILED
NEVADA STATE OFFICE
7:30 AM MARCH 26, 1981

TOWNSHIP 33 NORTH, RANGE 56 EAST, OF THE MOUNT DIABLO MERIDIAN, NEVADA



DEPENDENT RESURVEY AND SUBDIVISION

A history of surveys is contained in the field notes.

This plat represents the dependent resurvey of the south boundary and portions of the west boundary and subdivisional lines designed to restore the corners in their true original locations according to the best available evidence, and the subdivision of sec. 29, T. 33 N., R. 56 E., Mount Diablo Meridian, Nevada.

The lottings and areas are as shown on the plat approved August 5, 1869.

Survey executed by Terrence O. Nickerson, Cadastral Surveyor, beginning June 18, 1976, and completed July 2, 1976, pursuant to Special Instructions dated June 7, 1976, for Group No. 541, Nevada.

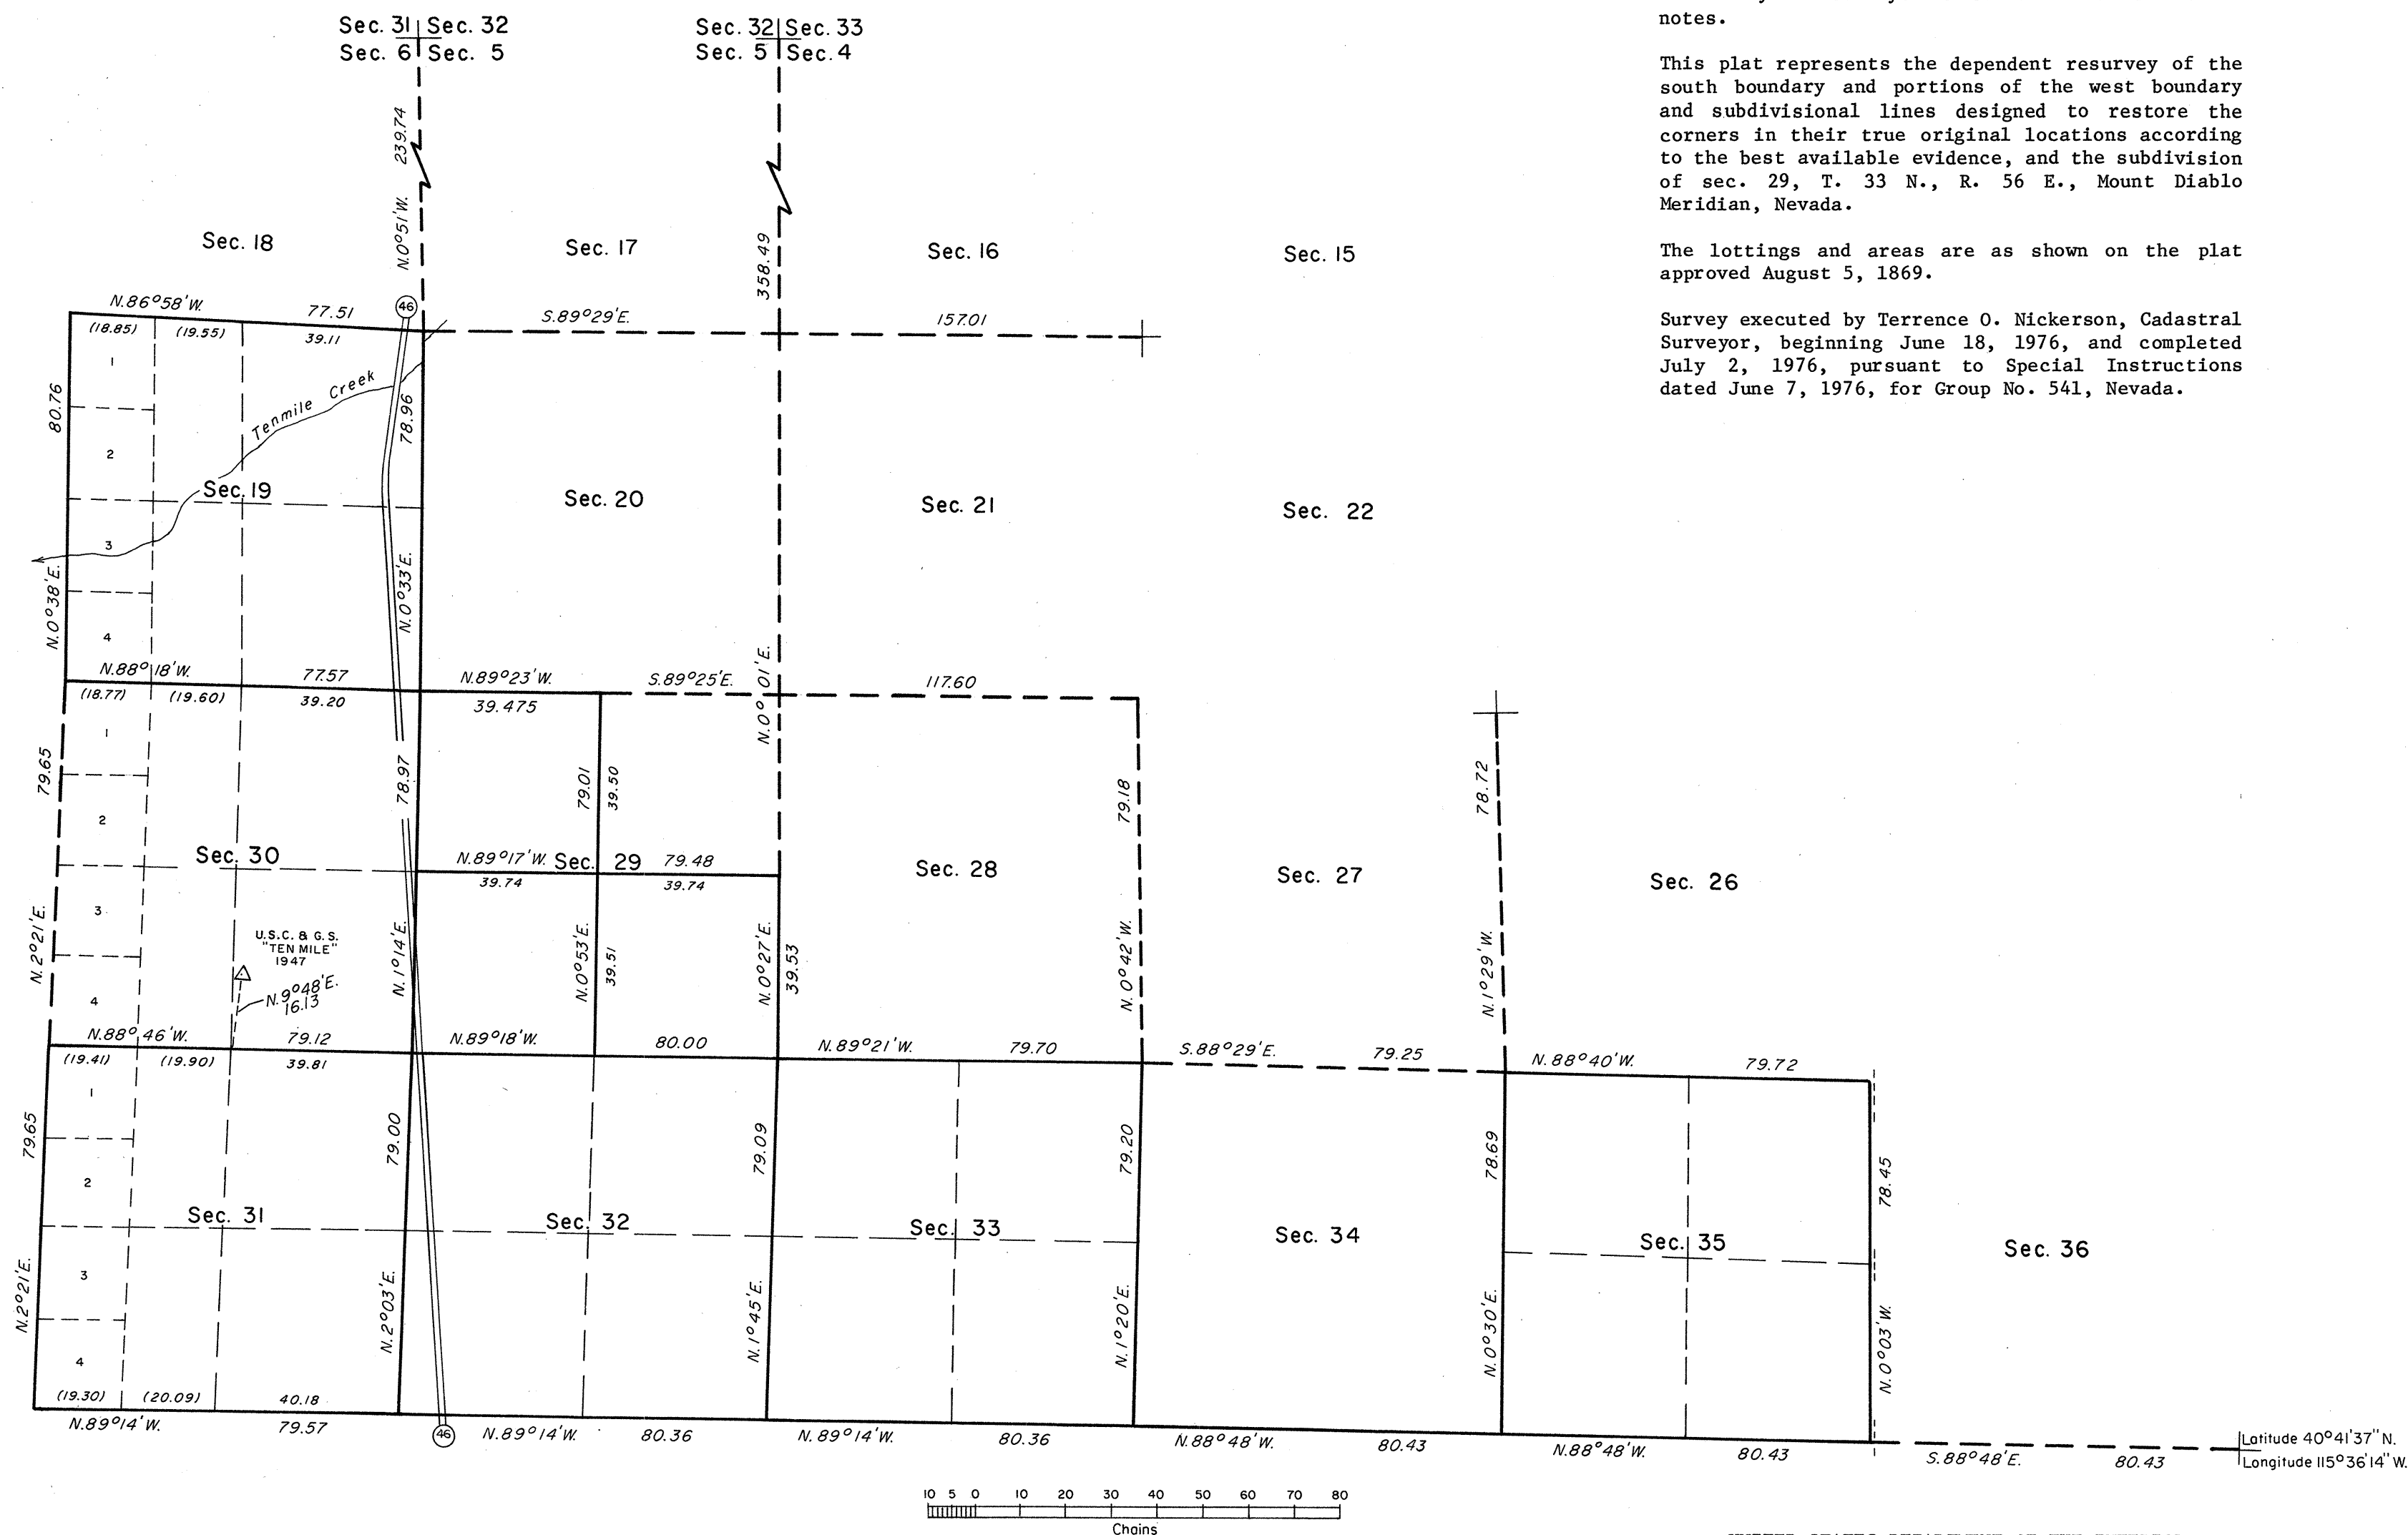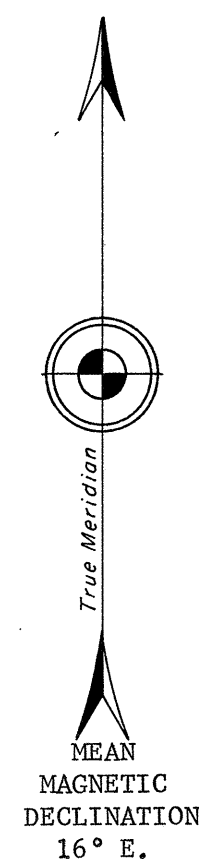

UNITED STATES DEPARTMENT OF THE INTERIOR
BUREAU OF LAND MANAGEMENT
Denver, Colorado February 26, 1981

This plat is strictly conformable to the approved field notes, and the survey, having been correctly executed in accordance with the requirements of law and the regulations of this Bureau, is hereby accepted.

For the Director

[Signature]

Chief, Cadastral Survey
Examination and Approval Staff