


Township N° 33 North

Range N° 57 East

Mount Diablo Meridian

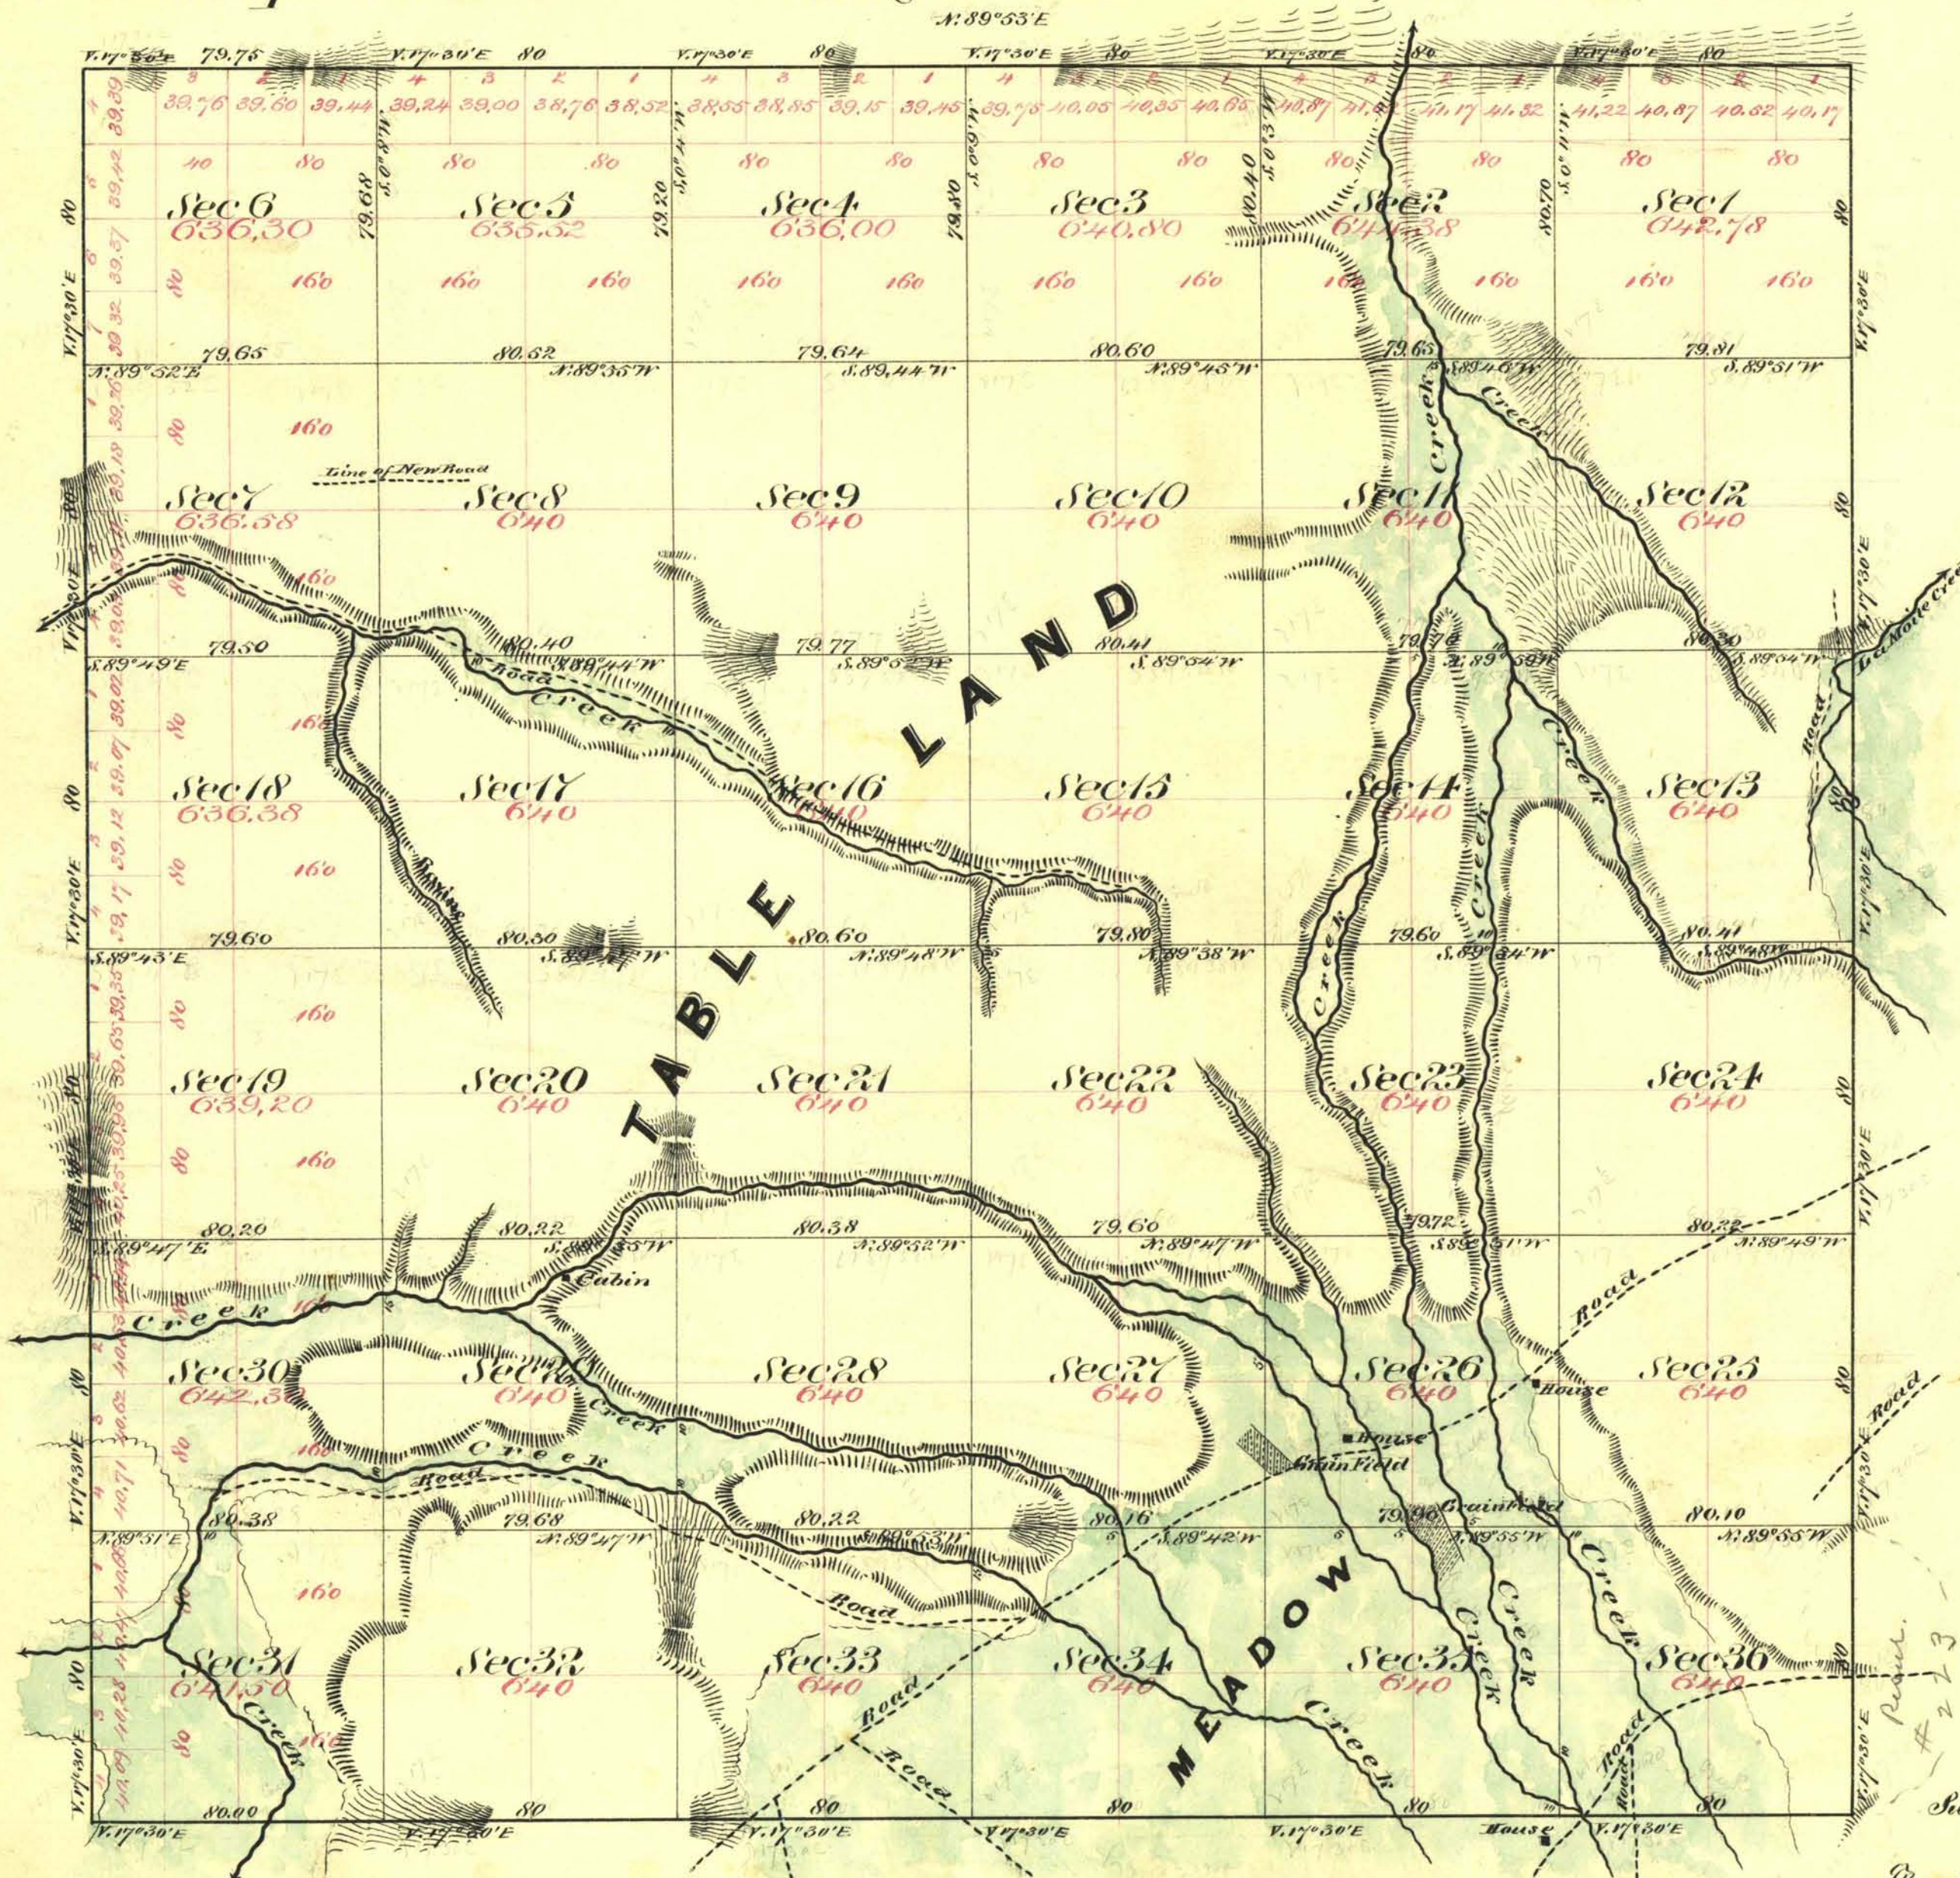

Aggregate Area of Public Land 23,031.74 Acres

Commenced May 26th 1869
Completed June 3rd "

Subdivision Lines not Otherwise noted run with a Variation of 17° East

Surveys Designated	By Whom Surveyed	Date of Contract	Amount of Surveys mts chs lks	When Surveyed	N° Conf.
Township Lines	C. C. Tracy	March 27 th 1868	23, 79, 75	1868	13
Subdivision Lines	" " "	October 22 nd "	60, 00, 82	May/June 1869	21

The above Map of Township N° 33 North Range N° 57 East Mount Diablo Meridian is strictly conformable to the field notes of the Surveys thereof on file in this Office which have been examined and approved
U. S. Surveyor General's Office
Virginia City Nevada
August 5th 1869

E. S. Davis
U. S. Surveyor General Nevada