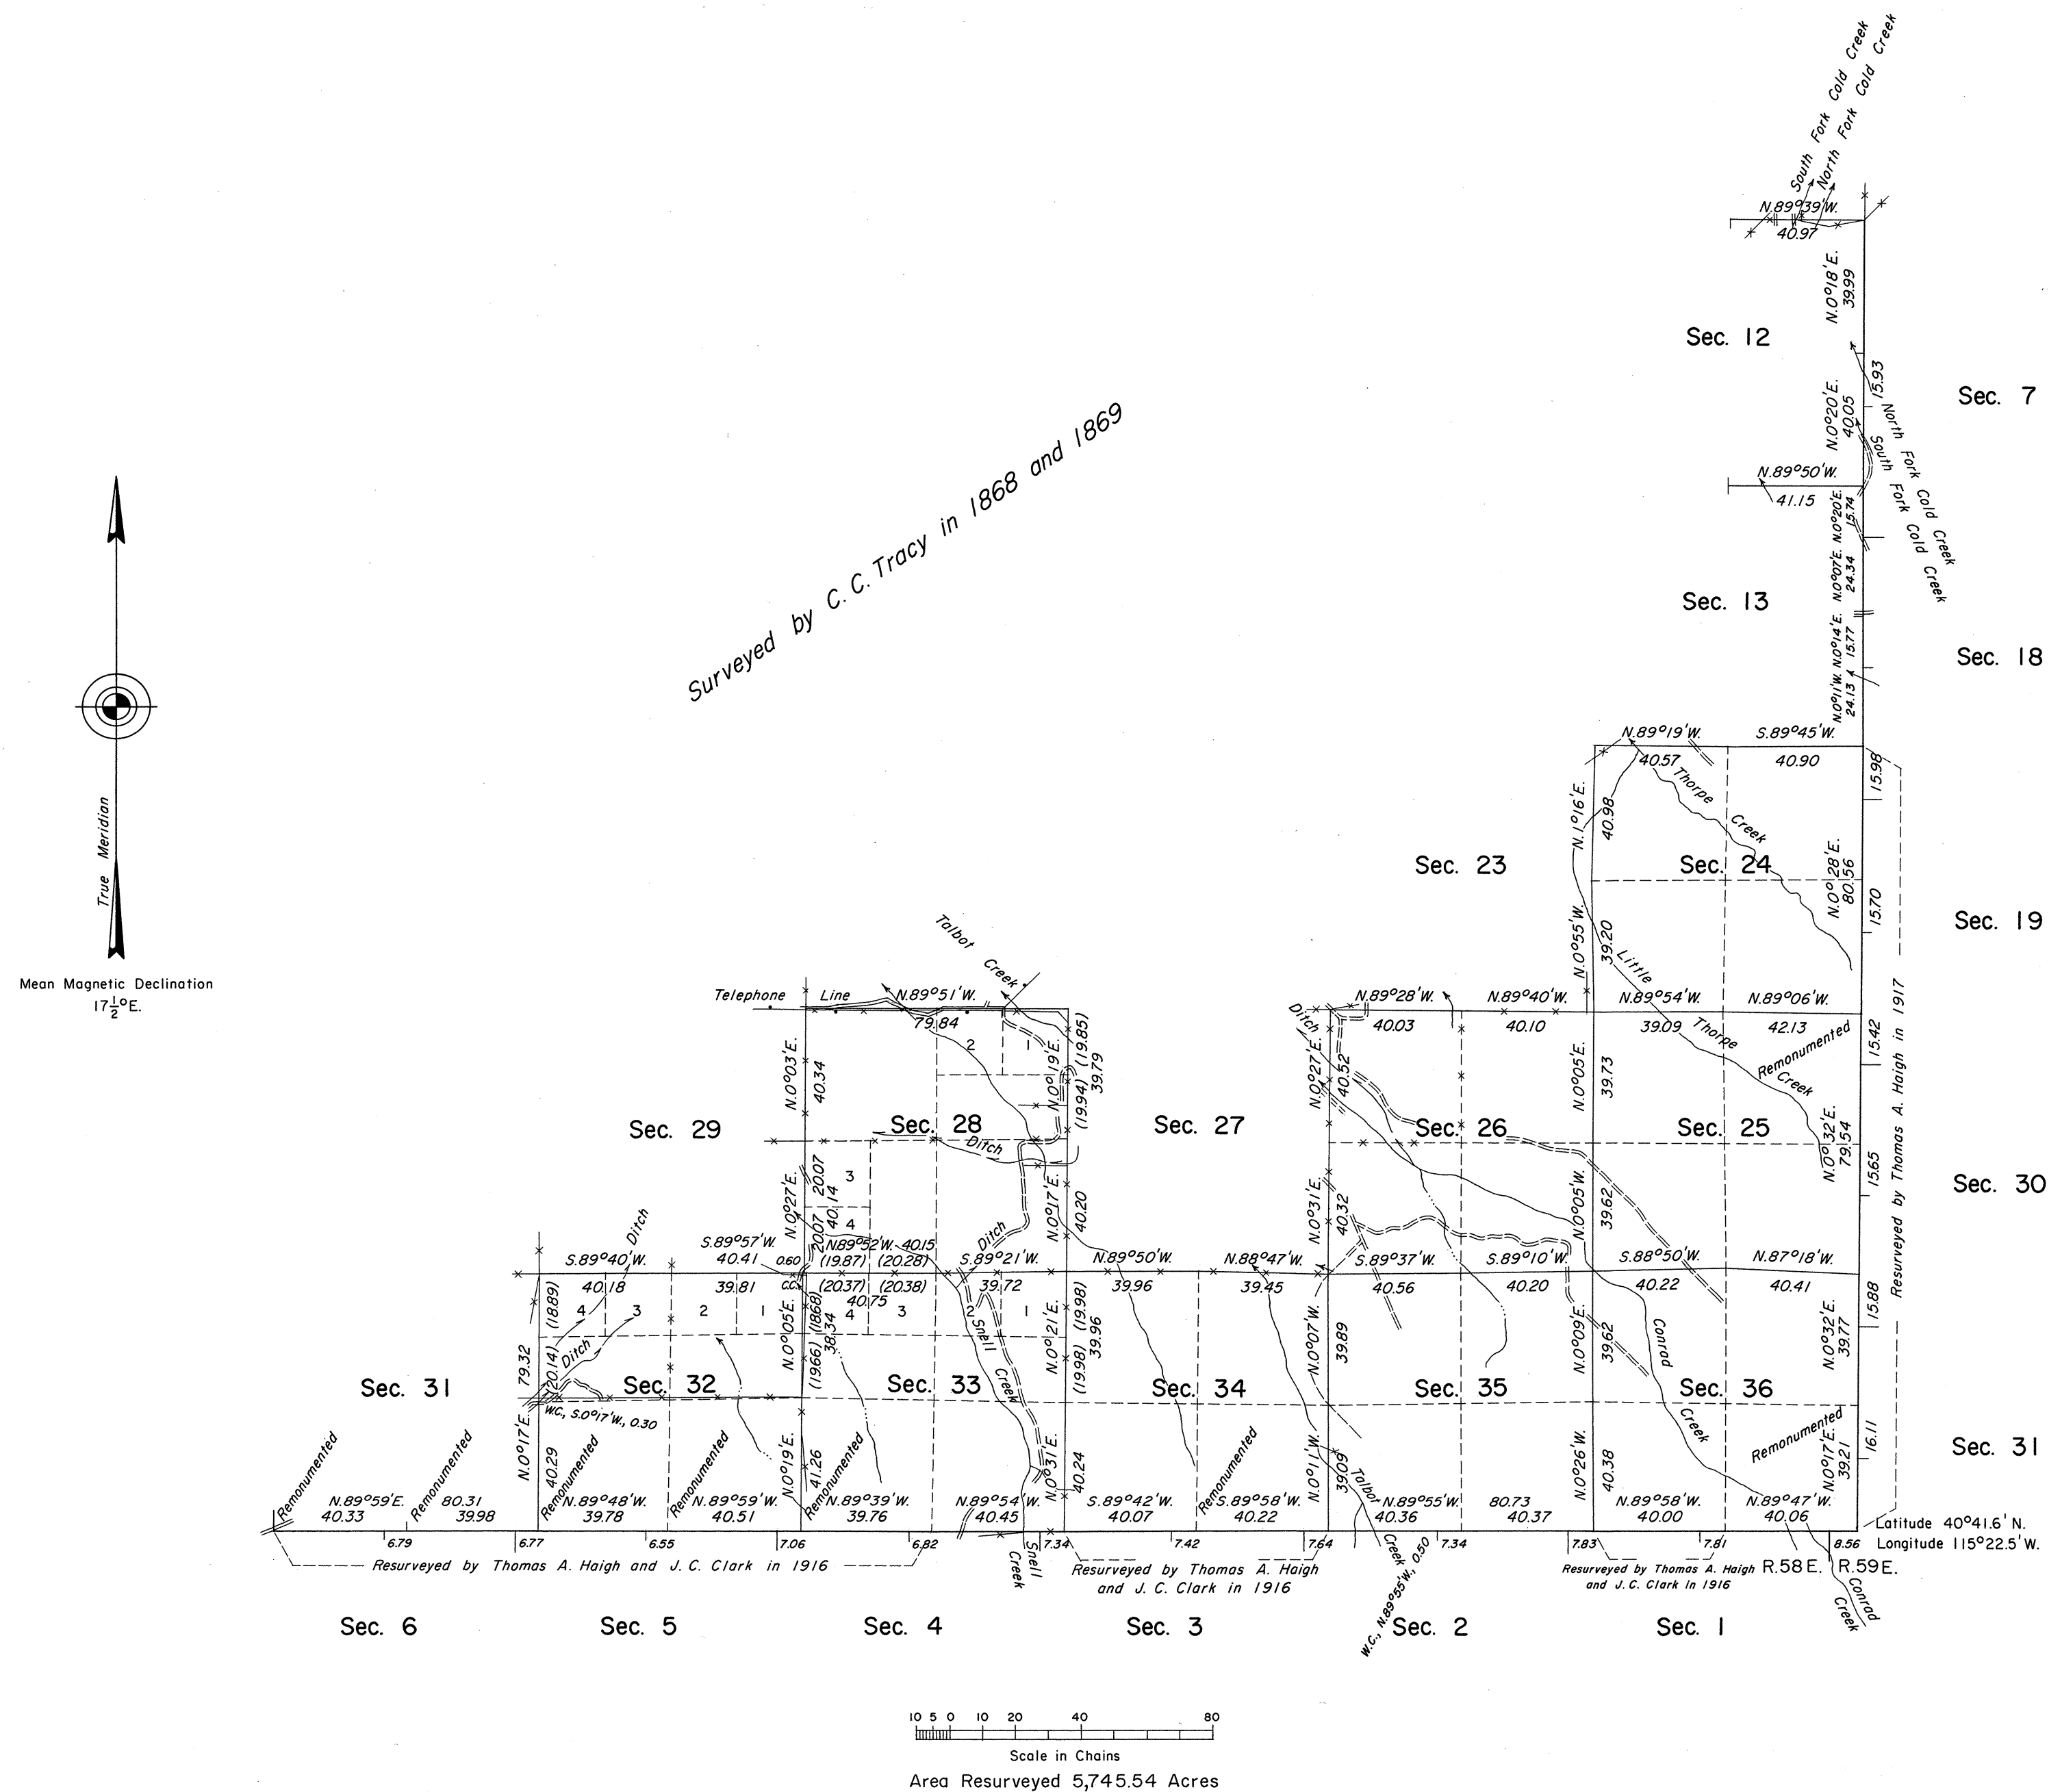


TOWNSHIP 33 NORTH, RANGE 58 EAST, OF THE MOUNT DIABLO MERIDIAN, NEVADA
DEPENDENT RESURVEY

The history of the earlier surveys is contained in the field note record.

This plat represents the remonumentation of certain corner points on the south and east boundaries, and the dependent resurvey of portions of the south and east boundaries and a portion of the subdivisional lines of T. 33 N., R. 58 E., Mount Diablo Meridian, Nevada, designed to restore the corners in their original locations according to the best available evidence.

Lottings and areas are as shown on the plats approved September 16, 1869, and March 4, 1905.

Survey executed by Donald R. Beck, Cadastral Surveyor, July 27 to September 14, 1970, under Special Instructions dated June 18, 1970, for Group No. 471, Nevada.

UNITED STATES DEPARTMENT OF THE INTERIOR
BUREAU OF LAND MANAGEMENT
Washington, D.C. August 28, 1972

This plat is strictly conformable to the approved field notes, and the survey, having been correctly executed in accordance with the requirements of law and the regulations of this Bureau, is hereby accepted.

For the Director

Clark L. Luman

Chief, Division of Cadastral Survey