


TOWNSHIP 33 NORTH, RANGE 62 EAST, OF THE MOUNT DIABLO MERIDIAN, NEVADA.

DEPENDENT RESURVEY

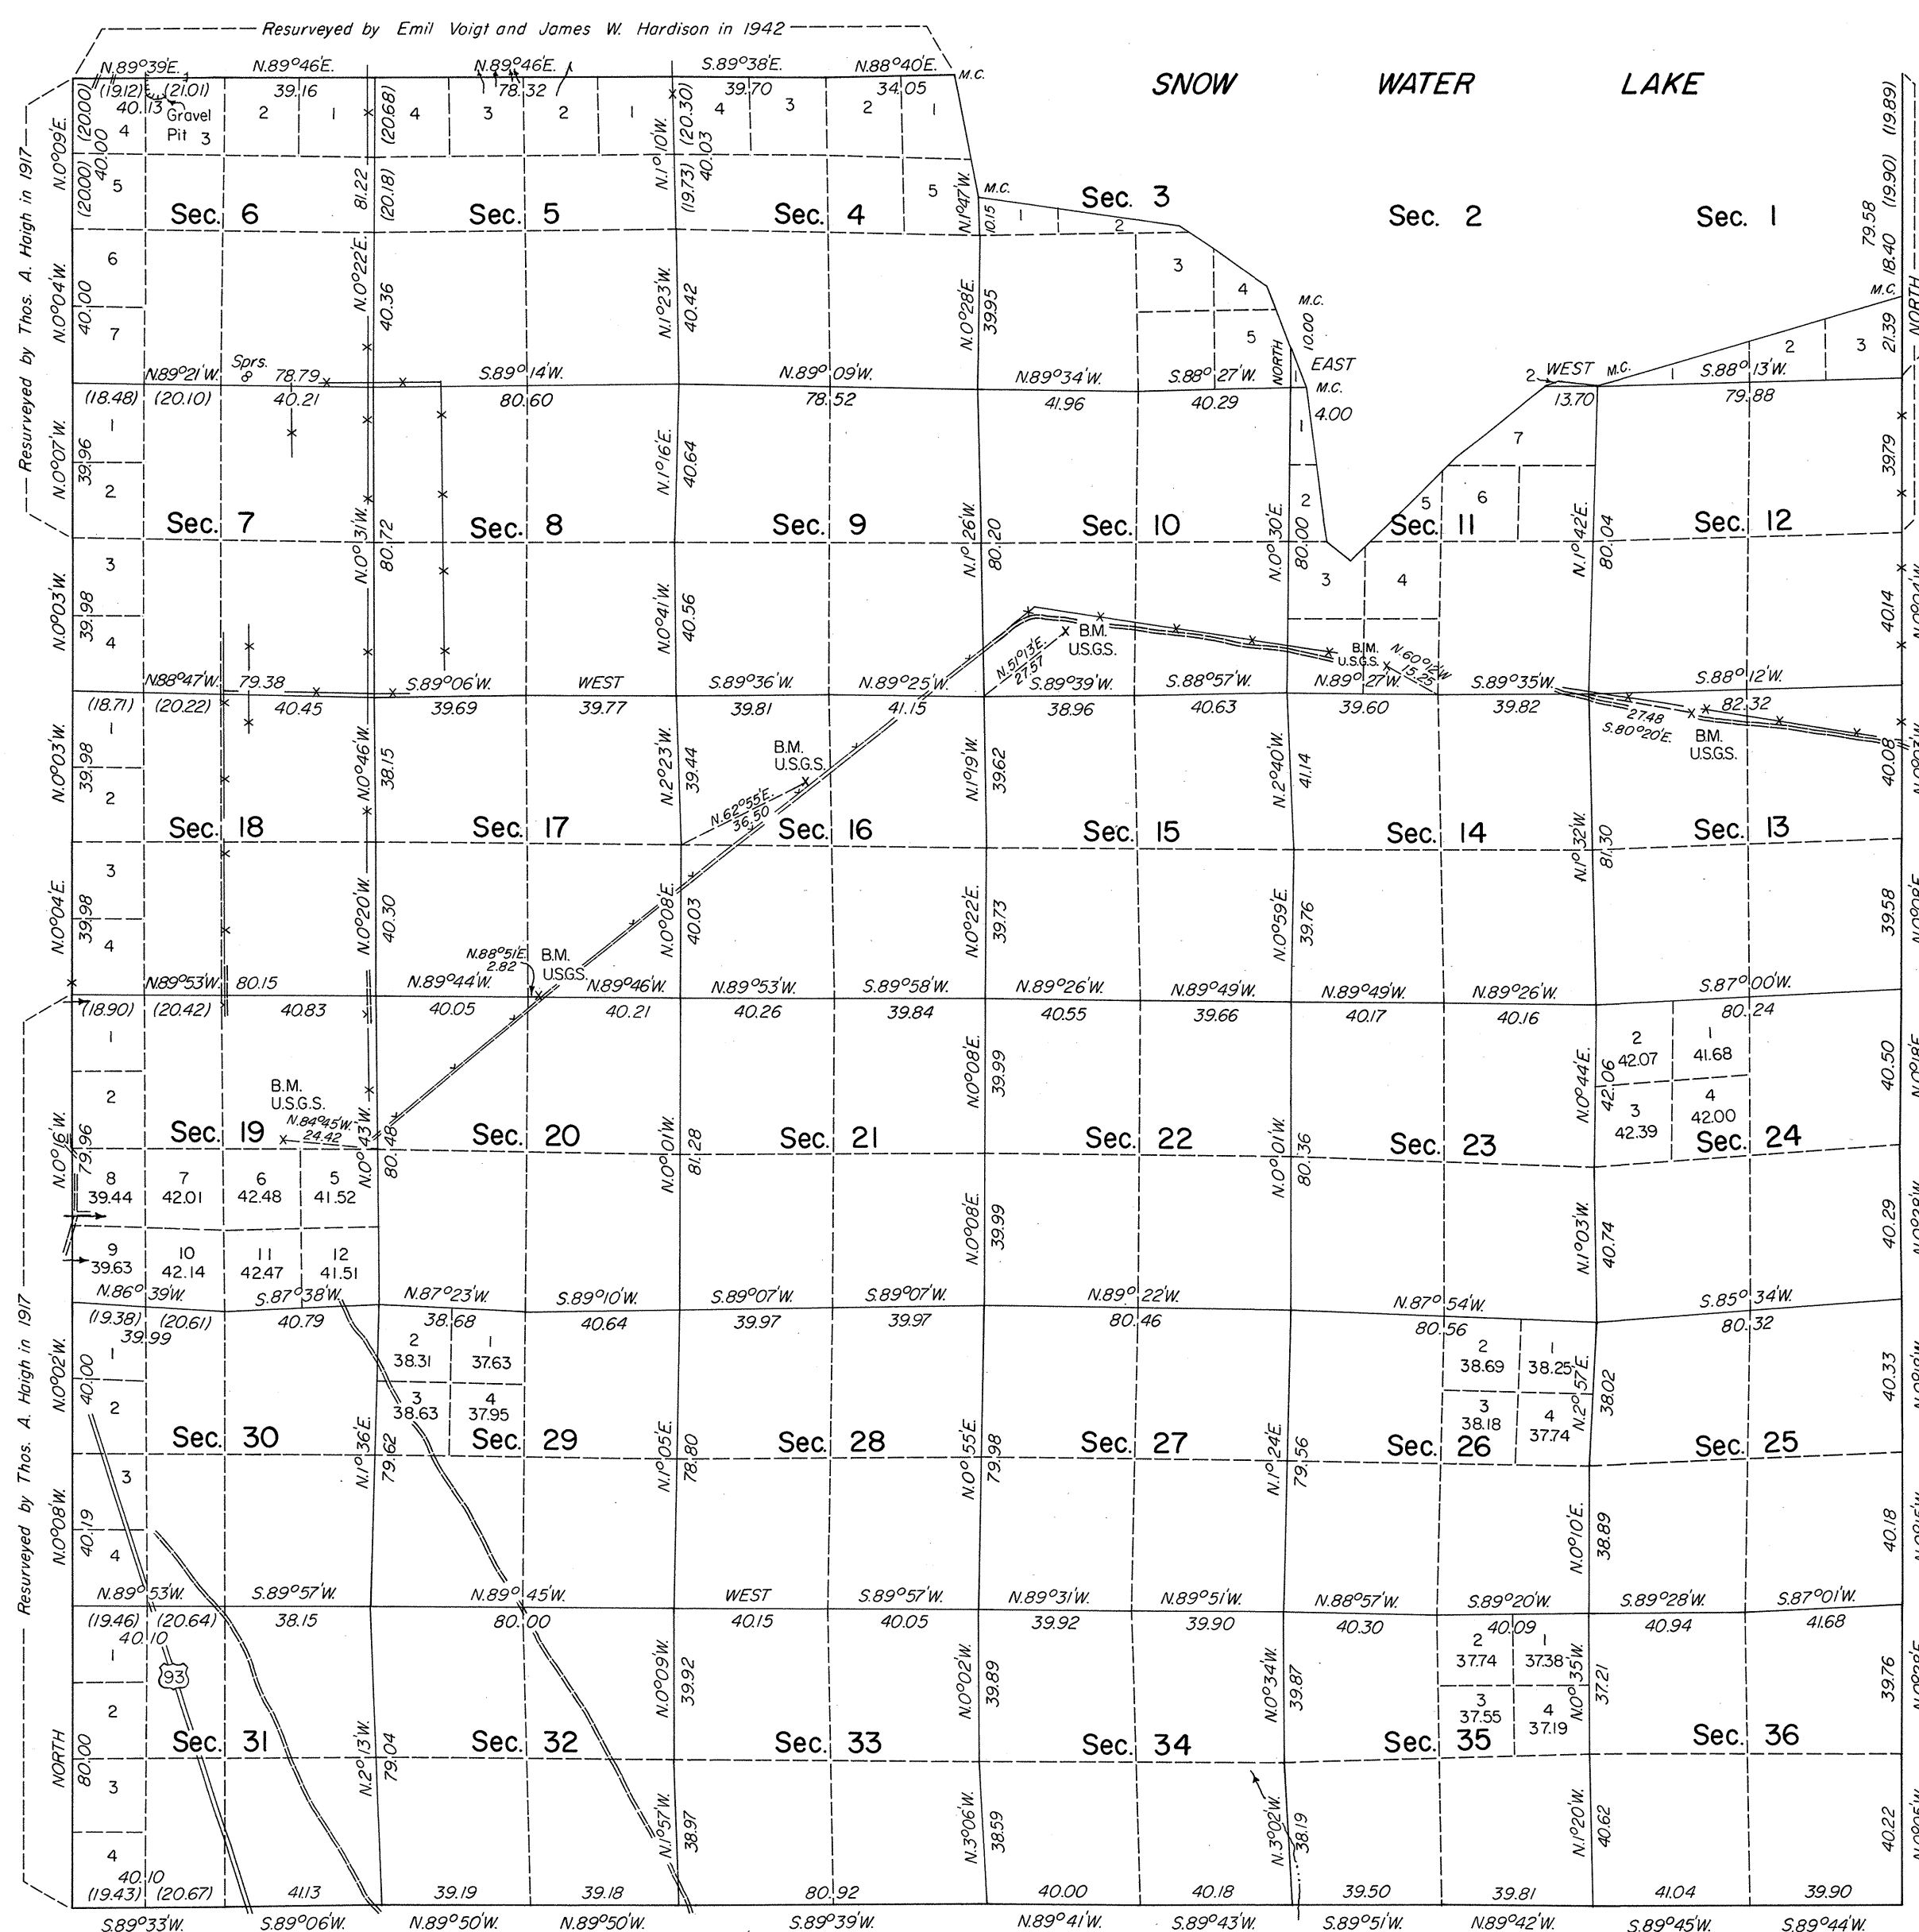

A history of surveys is contained in the field notes.

This plat represents a dependent resurvey of the east and south boundaries, a portion of the west boundary, and a portion of the subdivisional lines of T. 33 N., R. 62 E., designed to restore the corners in their true original locations according to the best available evidence.

Lottings and areas, except as shown hereon, are as shown on the plat approved December 29, 1870.

Survey executed by Michael R. Collie, Cadastral Surveyor, July 8 to October 15, 1975, under Special Instructions dated April 18, 1975, for Group No. 522, Nevada.

UNITED STATES DEPARTMENT OF THE INTERIOR
BUREAU OF LAND MANAGEMENT
Washington, D.C. November 28, 1977

This plat is strictly conformable to the approved field notes, and the survey, having been correctly executed in accordance with the requirements of law and the regulations of this Bureau, is hereby accepted.

For the Director

Bernard W. Jones
Chief, Division of Cadastral Survey