


ORIGINAL

OFFICIALLY FILED
NEVADA STATE OFFICE
10:00 A.M. AUGUST 23, 1984

TOWNSHIP 33 NORTH, RANGE 69 EAST, MOUNT DIABLO MERIDIAN, NEVADA

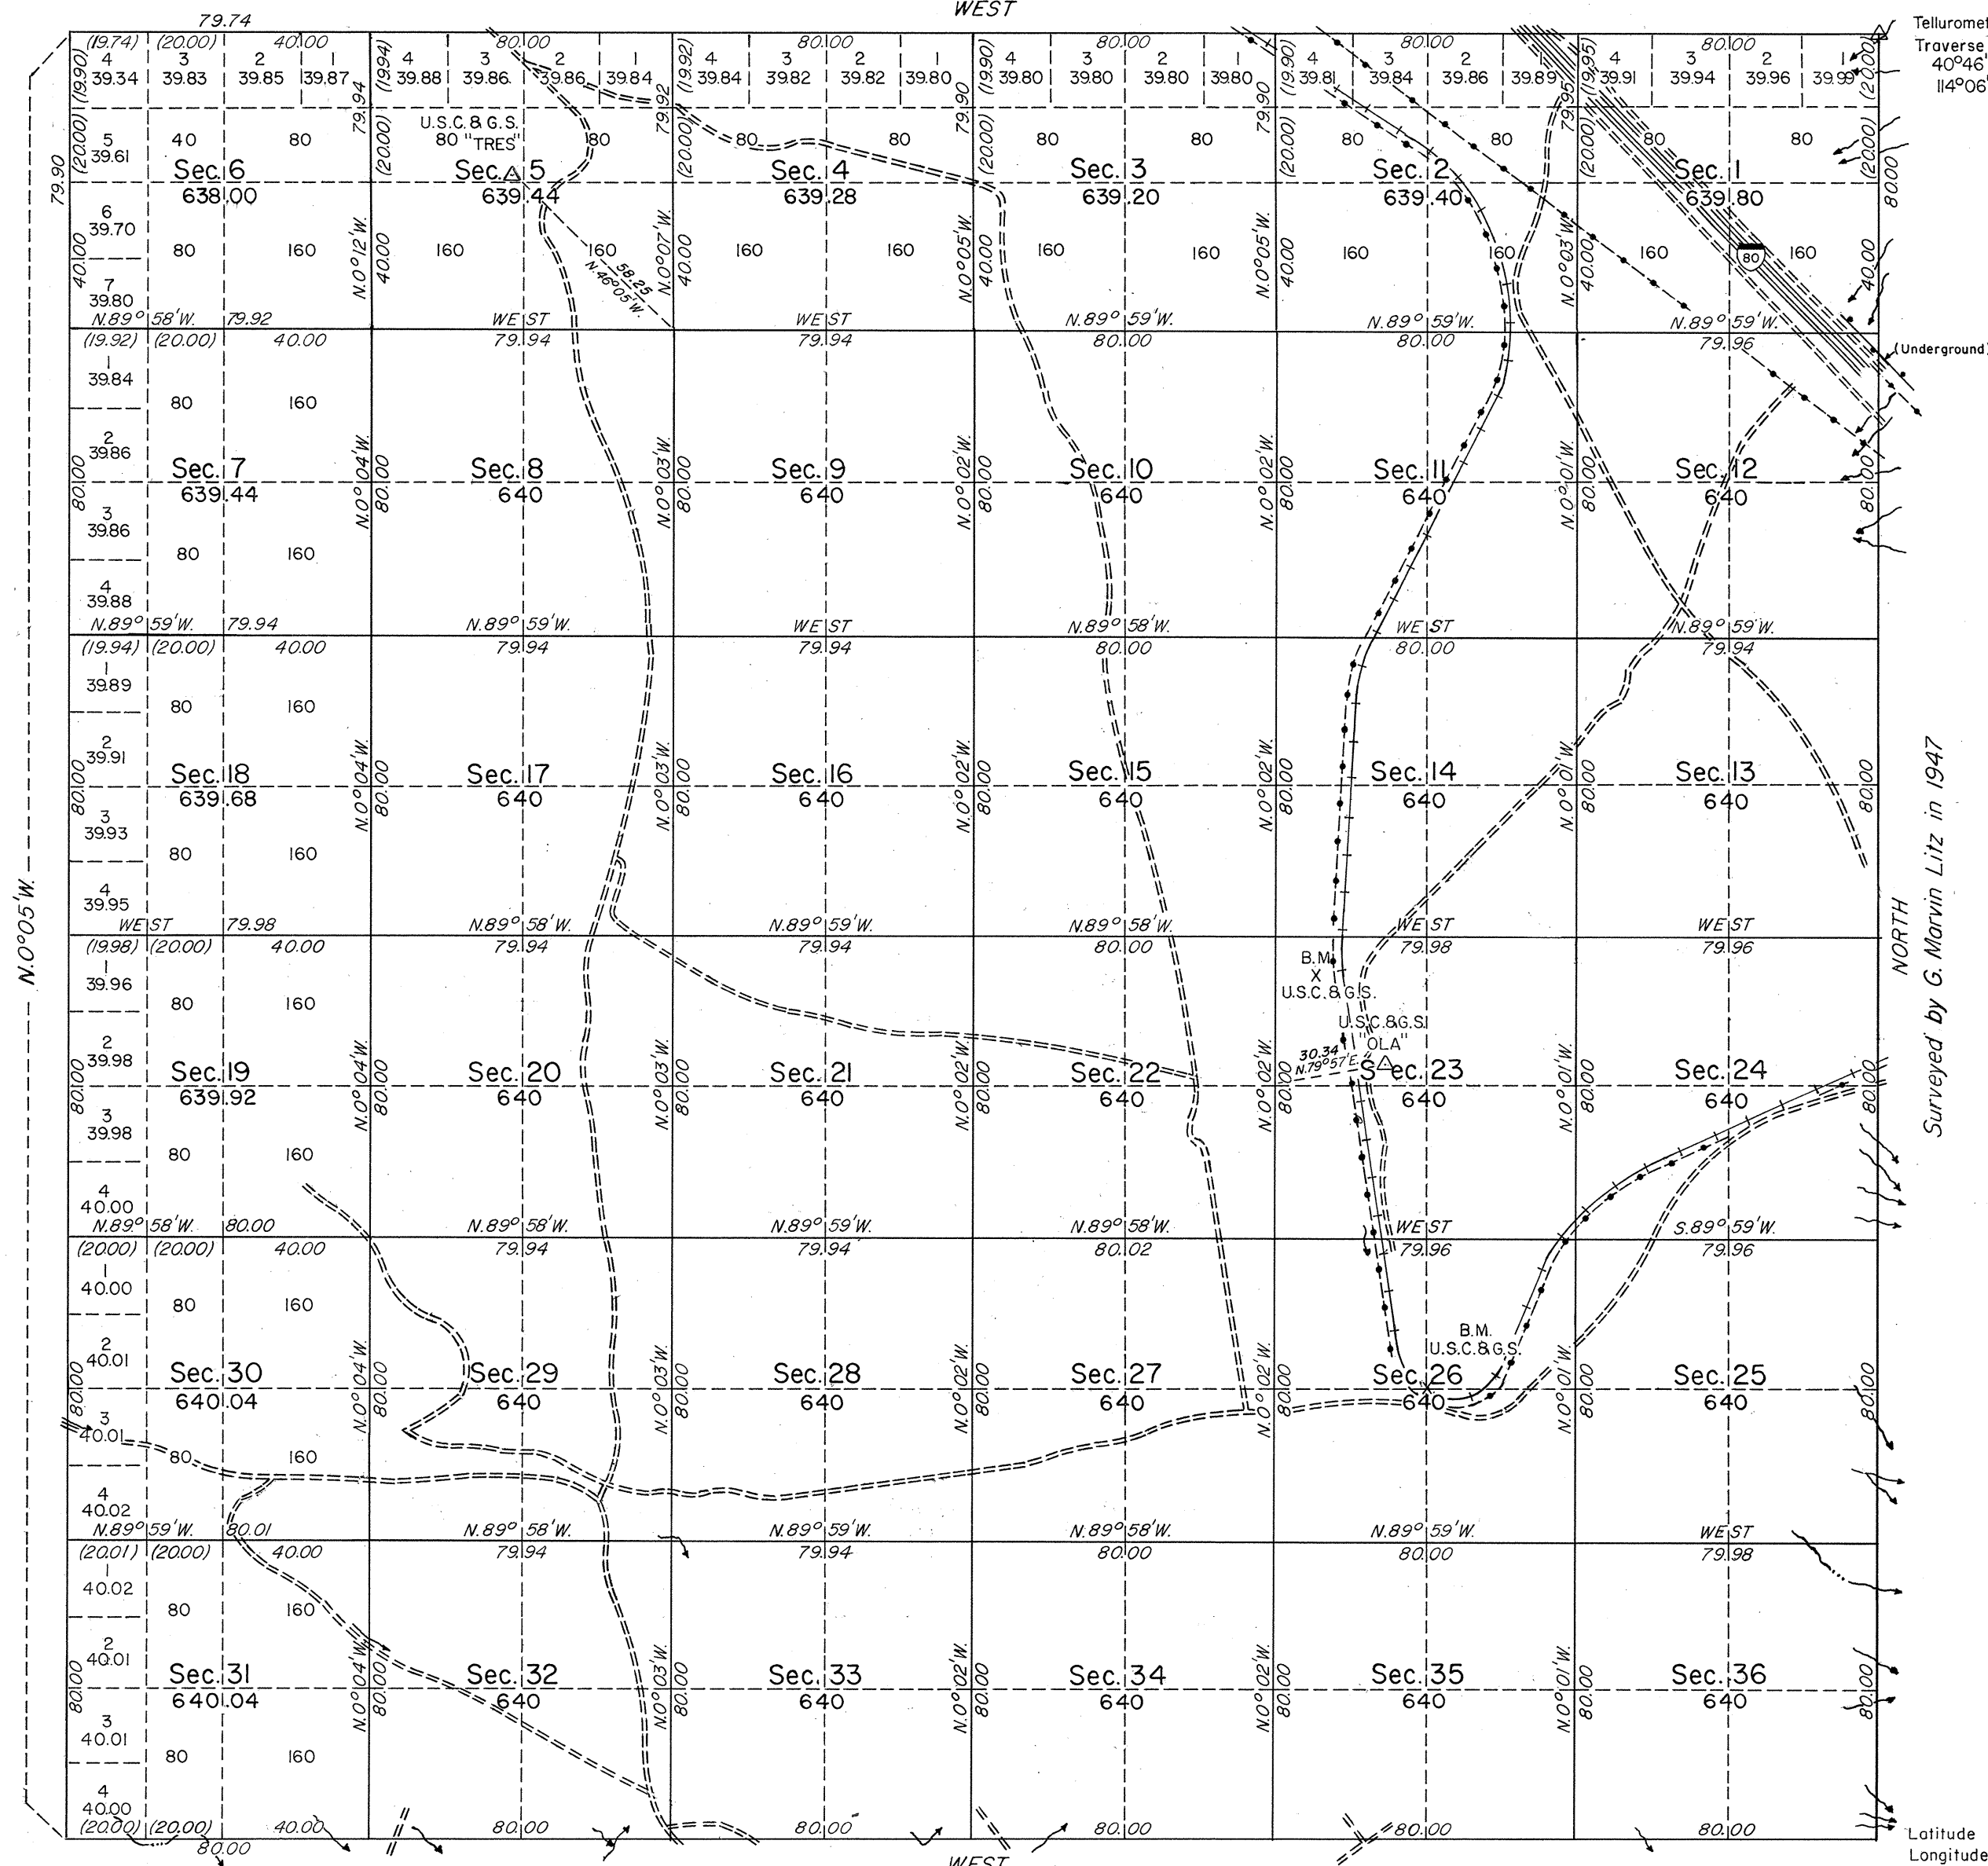

History of the earlier surveys is contained in the field notes.

A survey of the north boundary was executed concurrently under T. 34 N., R. 69 E., of this same Group.

This plat represents a survey of the west boundary and the subdivisional lines of T. 33 N., R. 69 E., Mount Diablo Meridian, Nevada.

Survey executed by John A. Farmer and Ronald E. Williams, Cadastral Surveyors, October 27, 1982 to April 22, 1983, under Special Instructions, dated September 17, 1982, for Group No. 604, Nevada.

UNITED STATES DEPARTMENT OF THE INTERIOR
BUREAU OF LAND MANAGEMENT

Reno, Nevada June 5, 1984

This plat, is strictly conformable to the approved field notes, and the survey, having been correctly executed in accordance with the requirements of law and the regulations of this Bureau, is hereby accepted.


For the Director

Larel E. Bland

Chief Cadastral Surveyor

Latitude 40°40'58.3"N.
Longitude 114°06'44.9"W.

Surveyed by Philip L. Inch and Wilson McConkie in 1937-1938

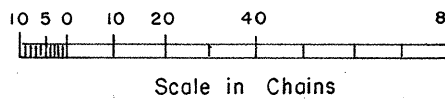

Area Surveyed 23,034.24 Acres